

SECTION:	COUNTY:	TOTAL SHEETS:	SHEET NO.:
2744 06-00241-00-PV	COOK	115	62
STA. 128+00	TO STA. 133+00	SURFACE TRANSPORTATION FUNDING	
CONTRACT NUMBER 83968			

RIDGE AVENUE  
MATCH LINE STA. 128+00  
(SEE SHEET NO. 61)

RIDGE AVENUE  
MATCH LINE STA. 133+00  
(SEE SHEET NO. 63)



EXISTING RIDGE AVENUE

RIDGE AVENUE  
MATCH LINE STA. 128+00  
(SEE SHEET NO. 61)

RIDGE AVENUE  
MATCH LINE STA. 133+00  
(SEE SHEET NO. 63)

PROPOSED RIDGE AVENUE

LEGEND  
(XX.XX) EXISTING ELEVATION  
XX.XX PROPOSED ELEVATION

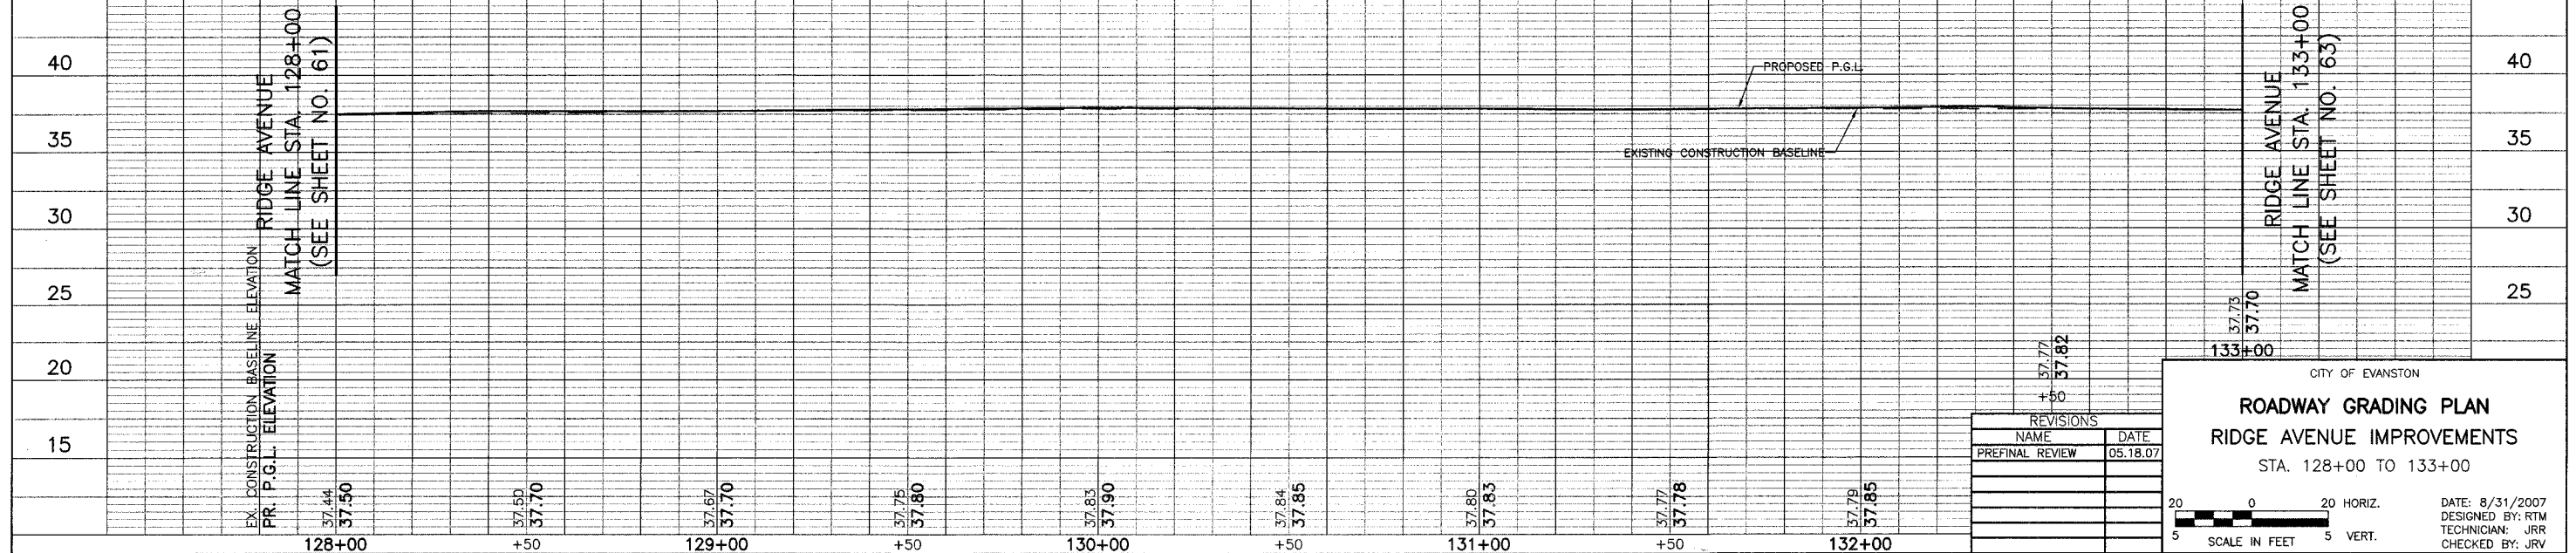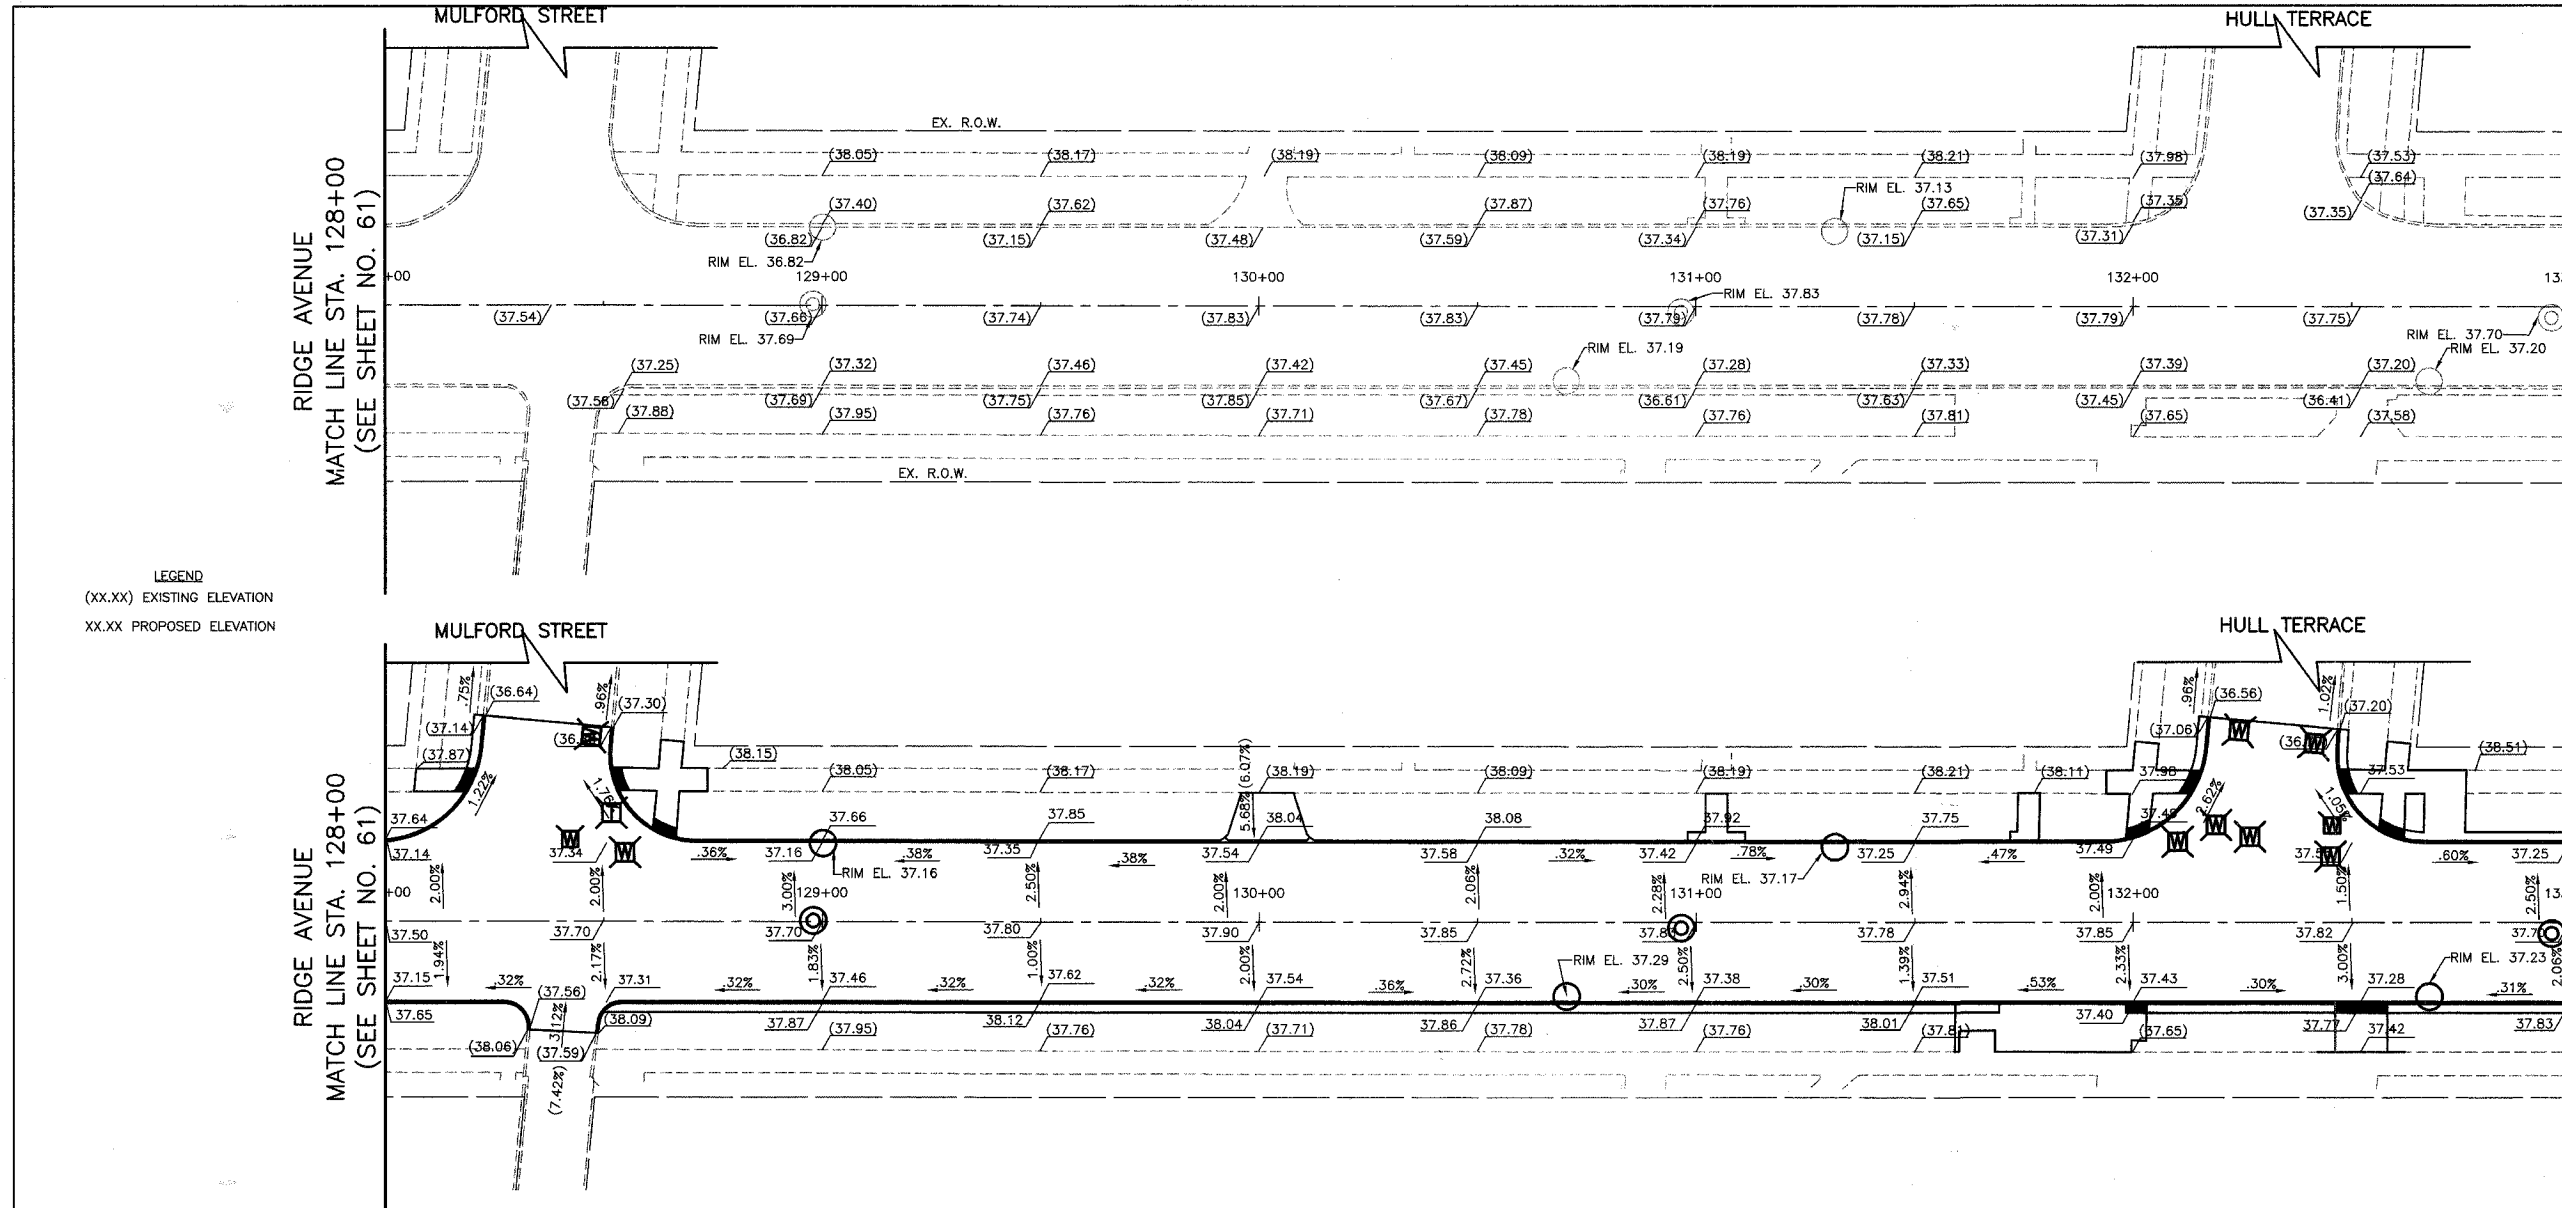

REVISIONS	
NAME	DATE
PREFINAL REVIEW	05.18.07

CITY OF EVANSTON

**ROADWAY GRADING PLAN**  
RIDGE AVENUE IMPROVEMENTS  
STA. 128+00 TO 133+00

DATE: 8/31/2007  
DESIGNED BY: RTM  
TECHNICIAN: JRR  
CHECKED BY: JRW

SCALE IN FEET  
5 0 20 HORIZ.  
5 VERT.