


FILE#	SECTION	COUNTY	TOTAL SHEETS	SHEET NO.
2744	06-00241-00-PV	COOK	115	69
STA. 165+00		TO STA. 170+00		
SURFACE TRANSPORTATION FUNDING				
CONTRACT NUMBER 83968				

RIDGE AVENUE
 MATCH LINE STA. 165+00
 (SEE SHEET NO. 68)

RIDGE AVENUE
 MATCH LINE STA. 170+00
 (SEE SHEET NO. 70)


LEGEND
 (XX.XX) EXISTING ELEVATION
 XX.XX PROPOSED ELEVATION

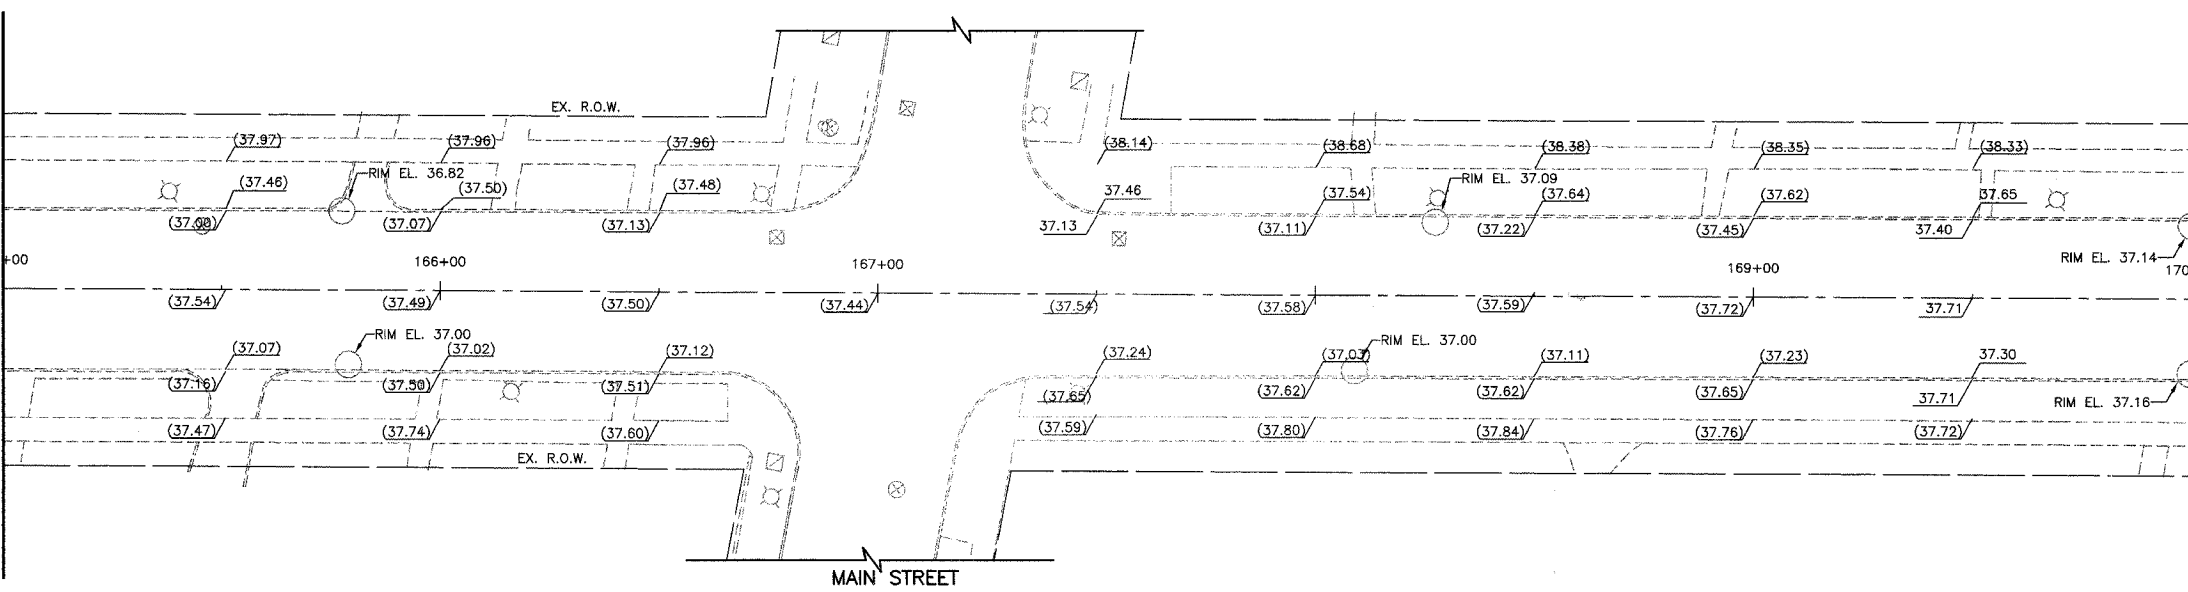


EXISTING RIDGE AVENUE

RIDGE AVENUE
 MATCH LINE STA. 165+00
 (SEE SHEET NO. 68)

RIDGE AVENUE
 MATCH LINE STA. 170+00
 (SEE SHEET NO. 70)

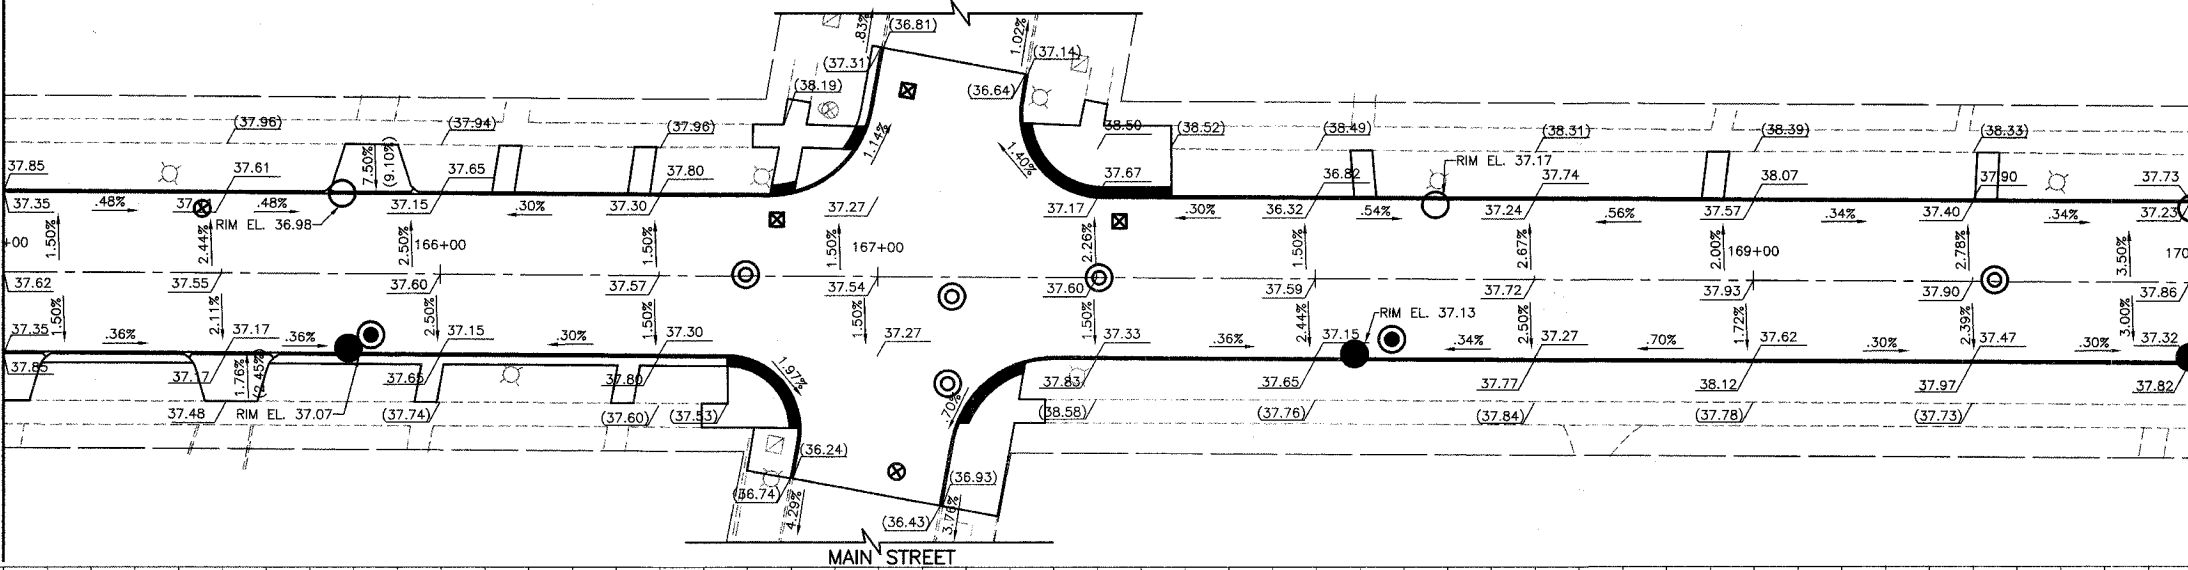

PROPOSED RIDGE AVENUE

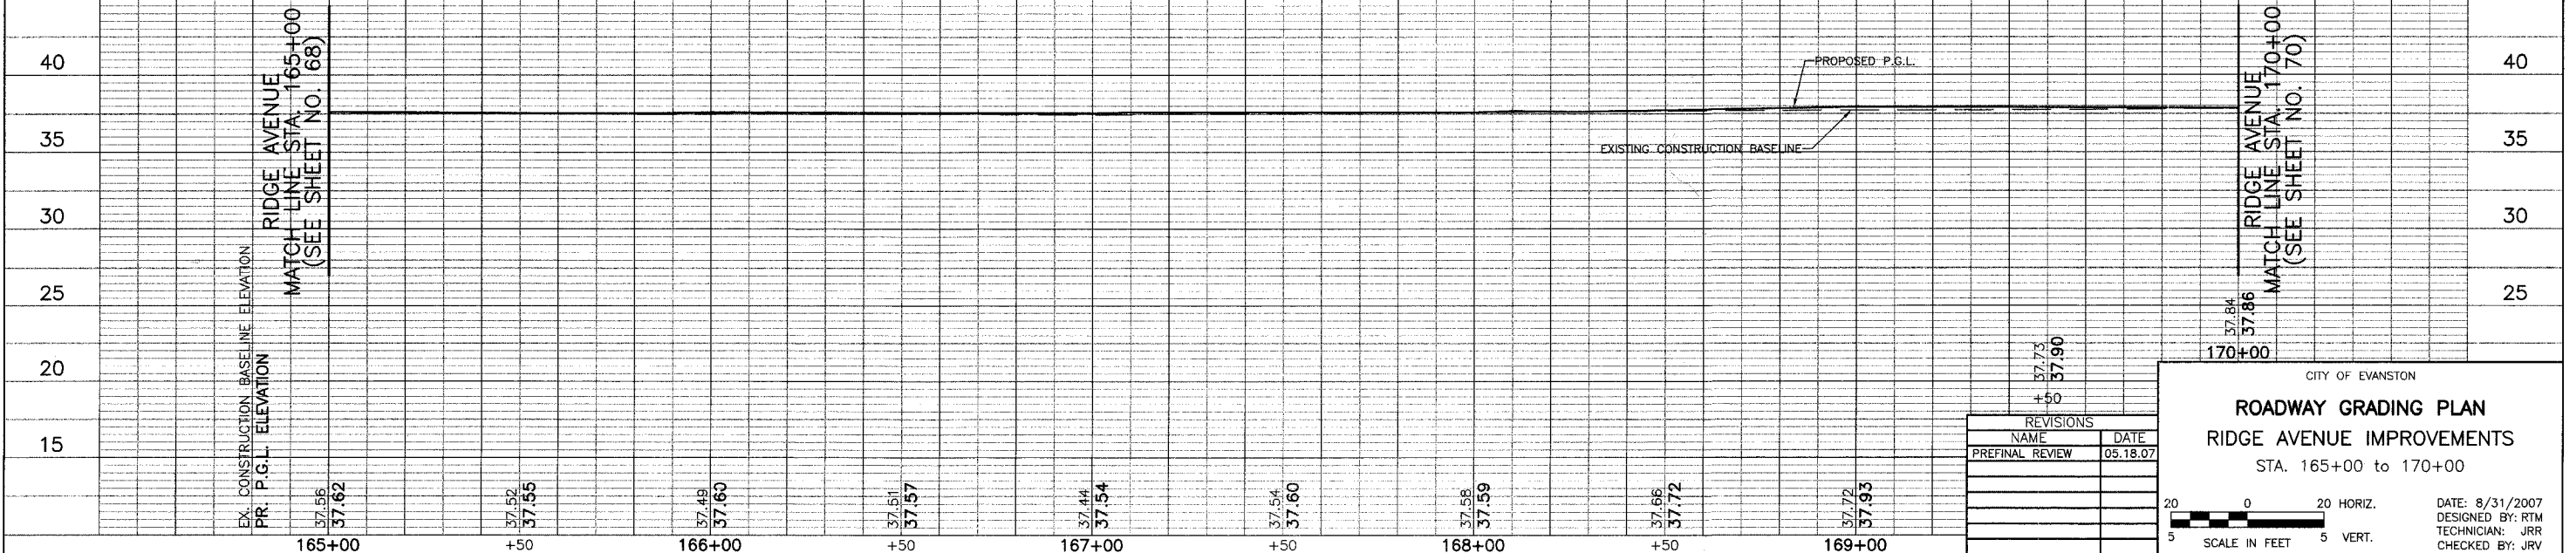

REVISIONS	
NAME	DATE
PRELIMINARY REVIEW	05.18.07

CITY OF EVANSTON

ROADWAY GRADING PLAN

RIDGE AVENUE IMPROVEMENTS

STA. 165+00 TO 170+00

20 0 20 HORIZ.
5 SCALE IN FEET 5 VERT.

DATE: 8/31/2007
 DESIGNED BY: RTM
 TECHNICIAN: JRR
 CHECKED BY: JRV