

PROJECT	SECTION	COUNTY	TOTAL SHEETS	SHEET NO.
274406-00-PV	00241	COOK	115	77
STA. 205+00	TO STA. 210+50			
CONTRACT NUMBER 83968				

RIDGE AVENUE
MATCH LINE STA. 205+00
(SEE SHEET NO. 76)

RIDGE AVENUE
MATCH LINE STA. 210+50
(SEE SHEET NO. 78)


EXISTING RIDGE AVENUE

LEGEND
(XX.XX) EXISTING ELEVATION
XX.XX PROPOSED ELEVATION

RIDGE AVENUE
MATCH LINE STA. 205+00
(SEE SHEET NO. 76)

RIDGE AVENUE
MATCH LINE STA. 210+50
(SEE SHEET NO. 78)

PROPOSED RIDGE AVENUE

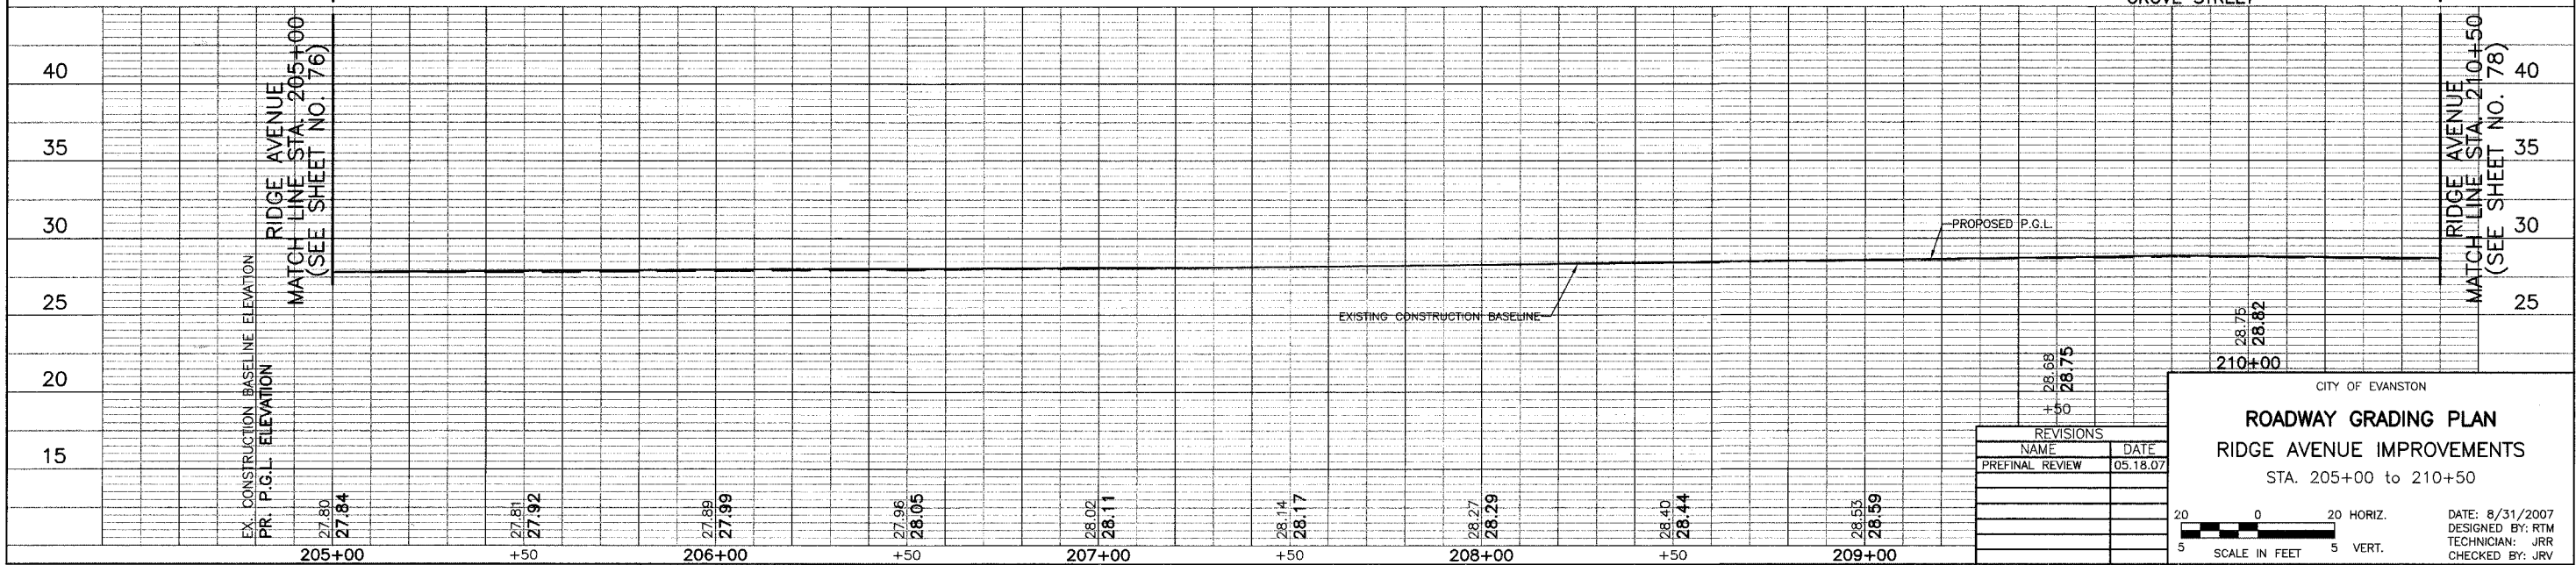

REVISIONS	
NAME	DATE
PREFINAL REVIEW	05.18.07

CITY OF EVANSTON

ROADWAY GRADING PLAN

RIDGE AVENUE IMPROVEMENTS

STA. 205+00 to 210+50

DATE: 8/31/2007
DESIGNED BY: RTM
TECHNICIAN: JRR
CHECKED BY: JRV

20 0 20 HORIZ.
5 SCALE IN FEET 5 VERT.