


F.A.P. RTE.	SECTION	COUNTY	TOTAL SHEETS	SHEET NO.
315	1108BIBR, BR-1	McDonough	80	13
STA. 63+00		TO STA. 74+00		
FED. ROAD DIST. NO. 7 ILLINOIS FED. AID PROJECT				

CONTRACT NO. 88799



PLAN	BY	DATE
DESIGNED		
DRAWN		
CHECKED		
IN CHARGE		
NOTE BOOK NO.		
FILE NAME		

PROFILE	BY	DATE
DESIGNED		
DRAWN		
CHECKED		
IN CHARGE		
NOTE BOOK NO.		
FILE NAME		

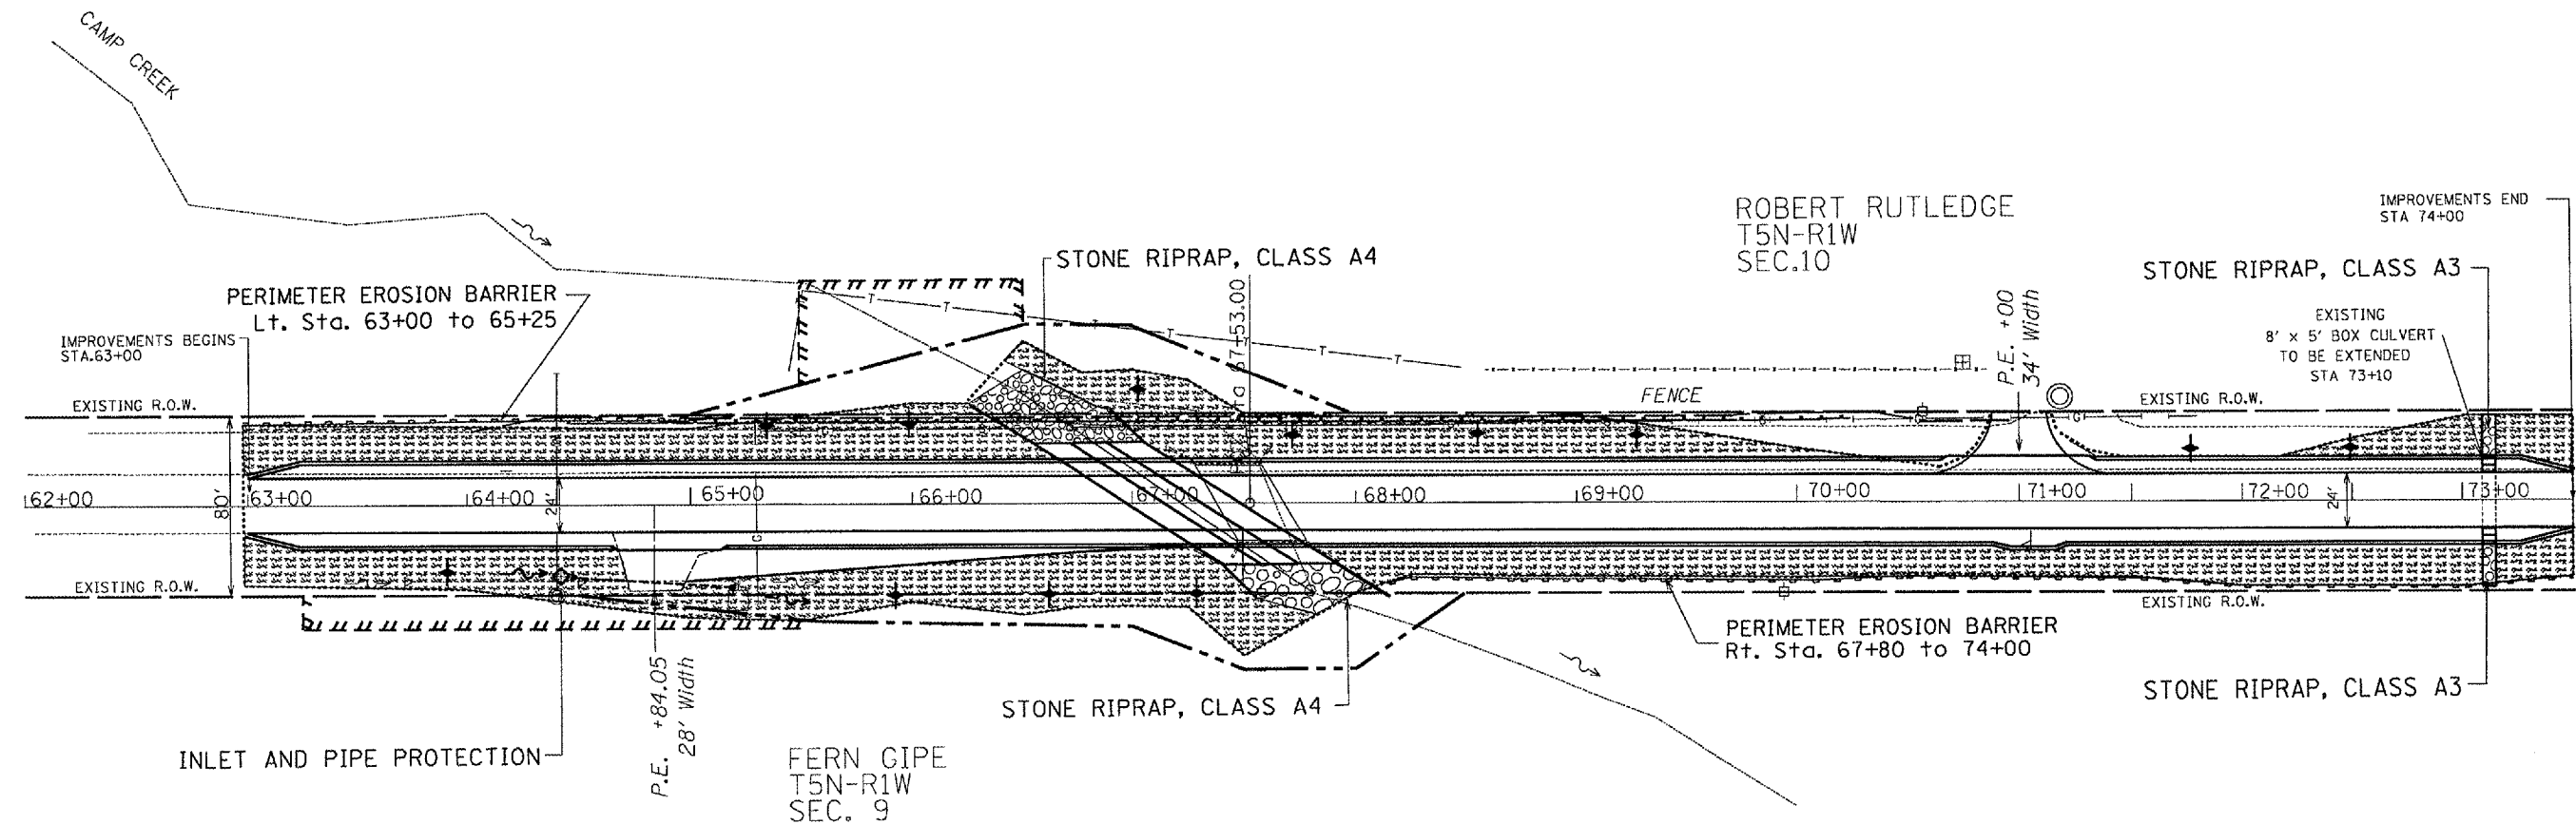

- PERIMETER EROSION BARRIER
- INLET & PIPE PROTECTION
- STONE DUMPED RIP RAP
- TEMPORARY SEEDING & MULCH
- TEMPORARY DITCH CHECK
Approximately 75' spacing

Not to Scale

ILLINOIS DEPARTMENT OF TRANSPORTATION

PROPOSED EROSION CONTROL PLAN

SCALE: NONE
DATE: JUNE, 2006

DRAWN BY: JH
CHECKED BY: FML