
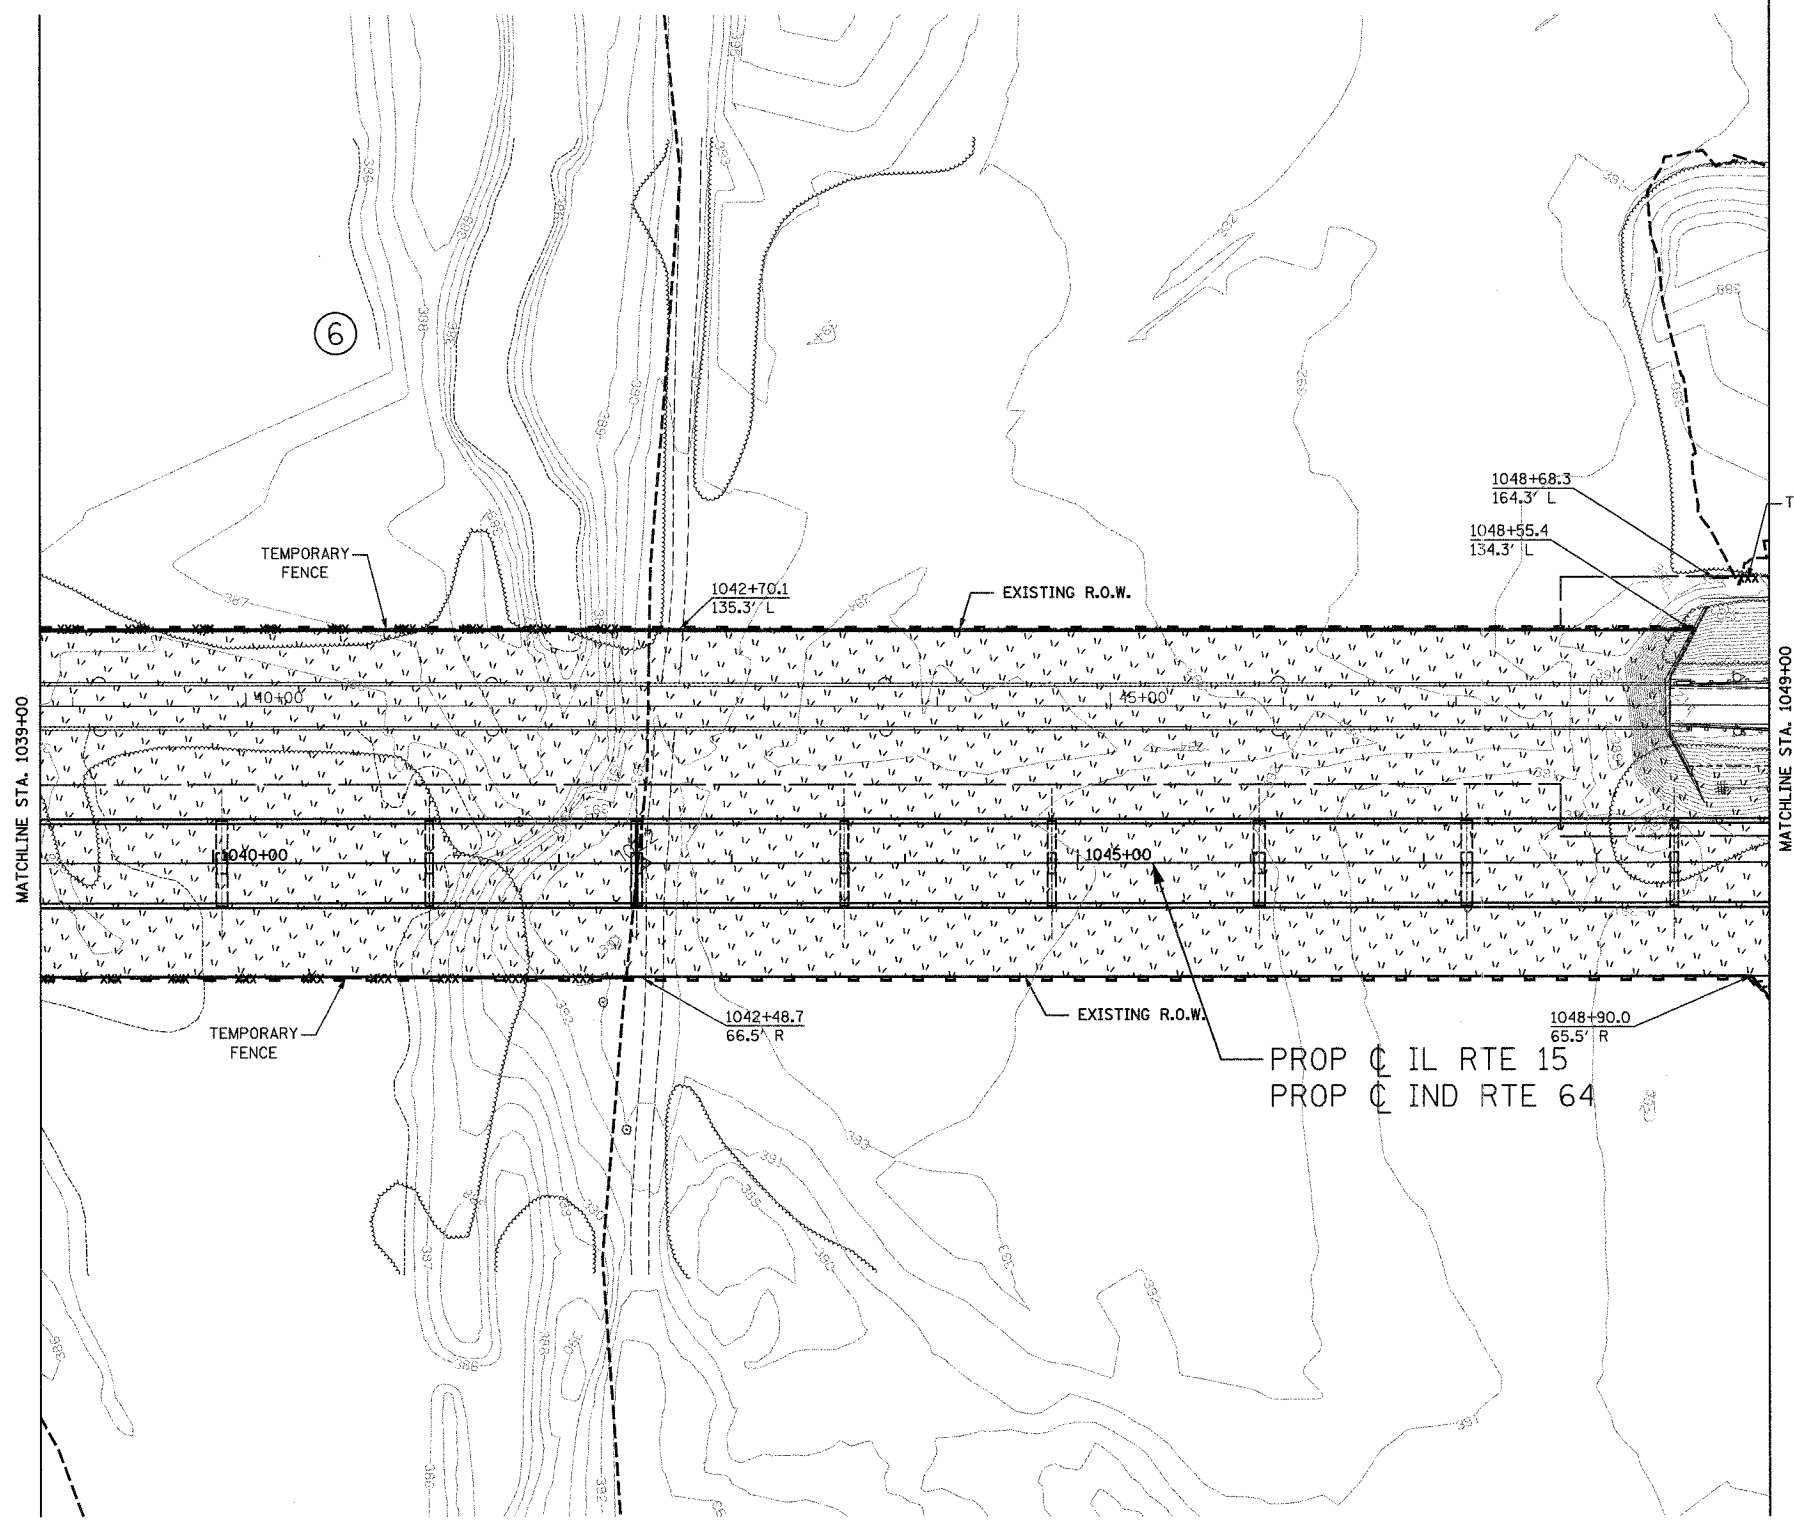


F.A.P. RTE.	SECTION	COUNTY	TOTAL SHEETS	SHEET NO.
827	122-3, 12BR	WABASH, IL GIBSON, IN	158	9
STA.		TO STA.		
FED. ROAD DIST. NO.	ILLINOIS	FED. AID PROJECT		

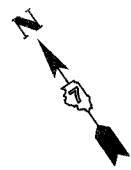

NOTE: PERIMETER EROSION BARRIER TO BE PLACED AS SHOWN OR AS DIRECTED BY RESIDENT ENGINEER.

NOTE: TEMPORARY SEEDING TO BE APPROVED BY RESIDENT ENGINEER PRIOR TO INSTALLATION.

LEGEND:

- PERIMETER EROSION BARRIER
- TEMPORARY FENCE
- WETLAND LIMITS
- EXISTING R.O.W.
- PERMANENT EASEMENT
- PROPOSED R.O.W.
- WETLAND ID
- TEMPORARY EROSION CONTROL SEEDING
- TREE REMOVAL

PROP C IL RTE 15  
PROP C IND RTE 64

REVISIONS	
NAME	DATE

ILLINOIS DEPARTMENT OF TRANSPORTATION

**EROSION CONTROL PLAN**

SCALE: VERT. HORIZ.  
DATE 06/15/07

DRAWN BY MAC  
CHECKED BY RDC

**benesch**

alfred benesch & company  
Engineers • Surveyors • Planners  
205 North Michigan Avenue, Suite 2400  
Chicago, Illinois 60601  
312-985-0450  
Job No. 3428

DATES  
FILES  
STIMES