
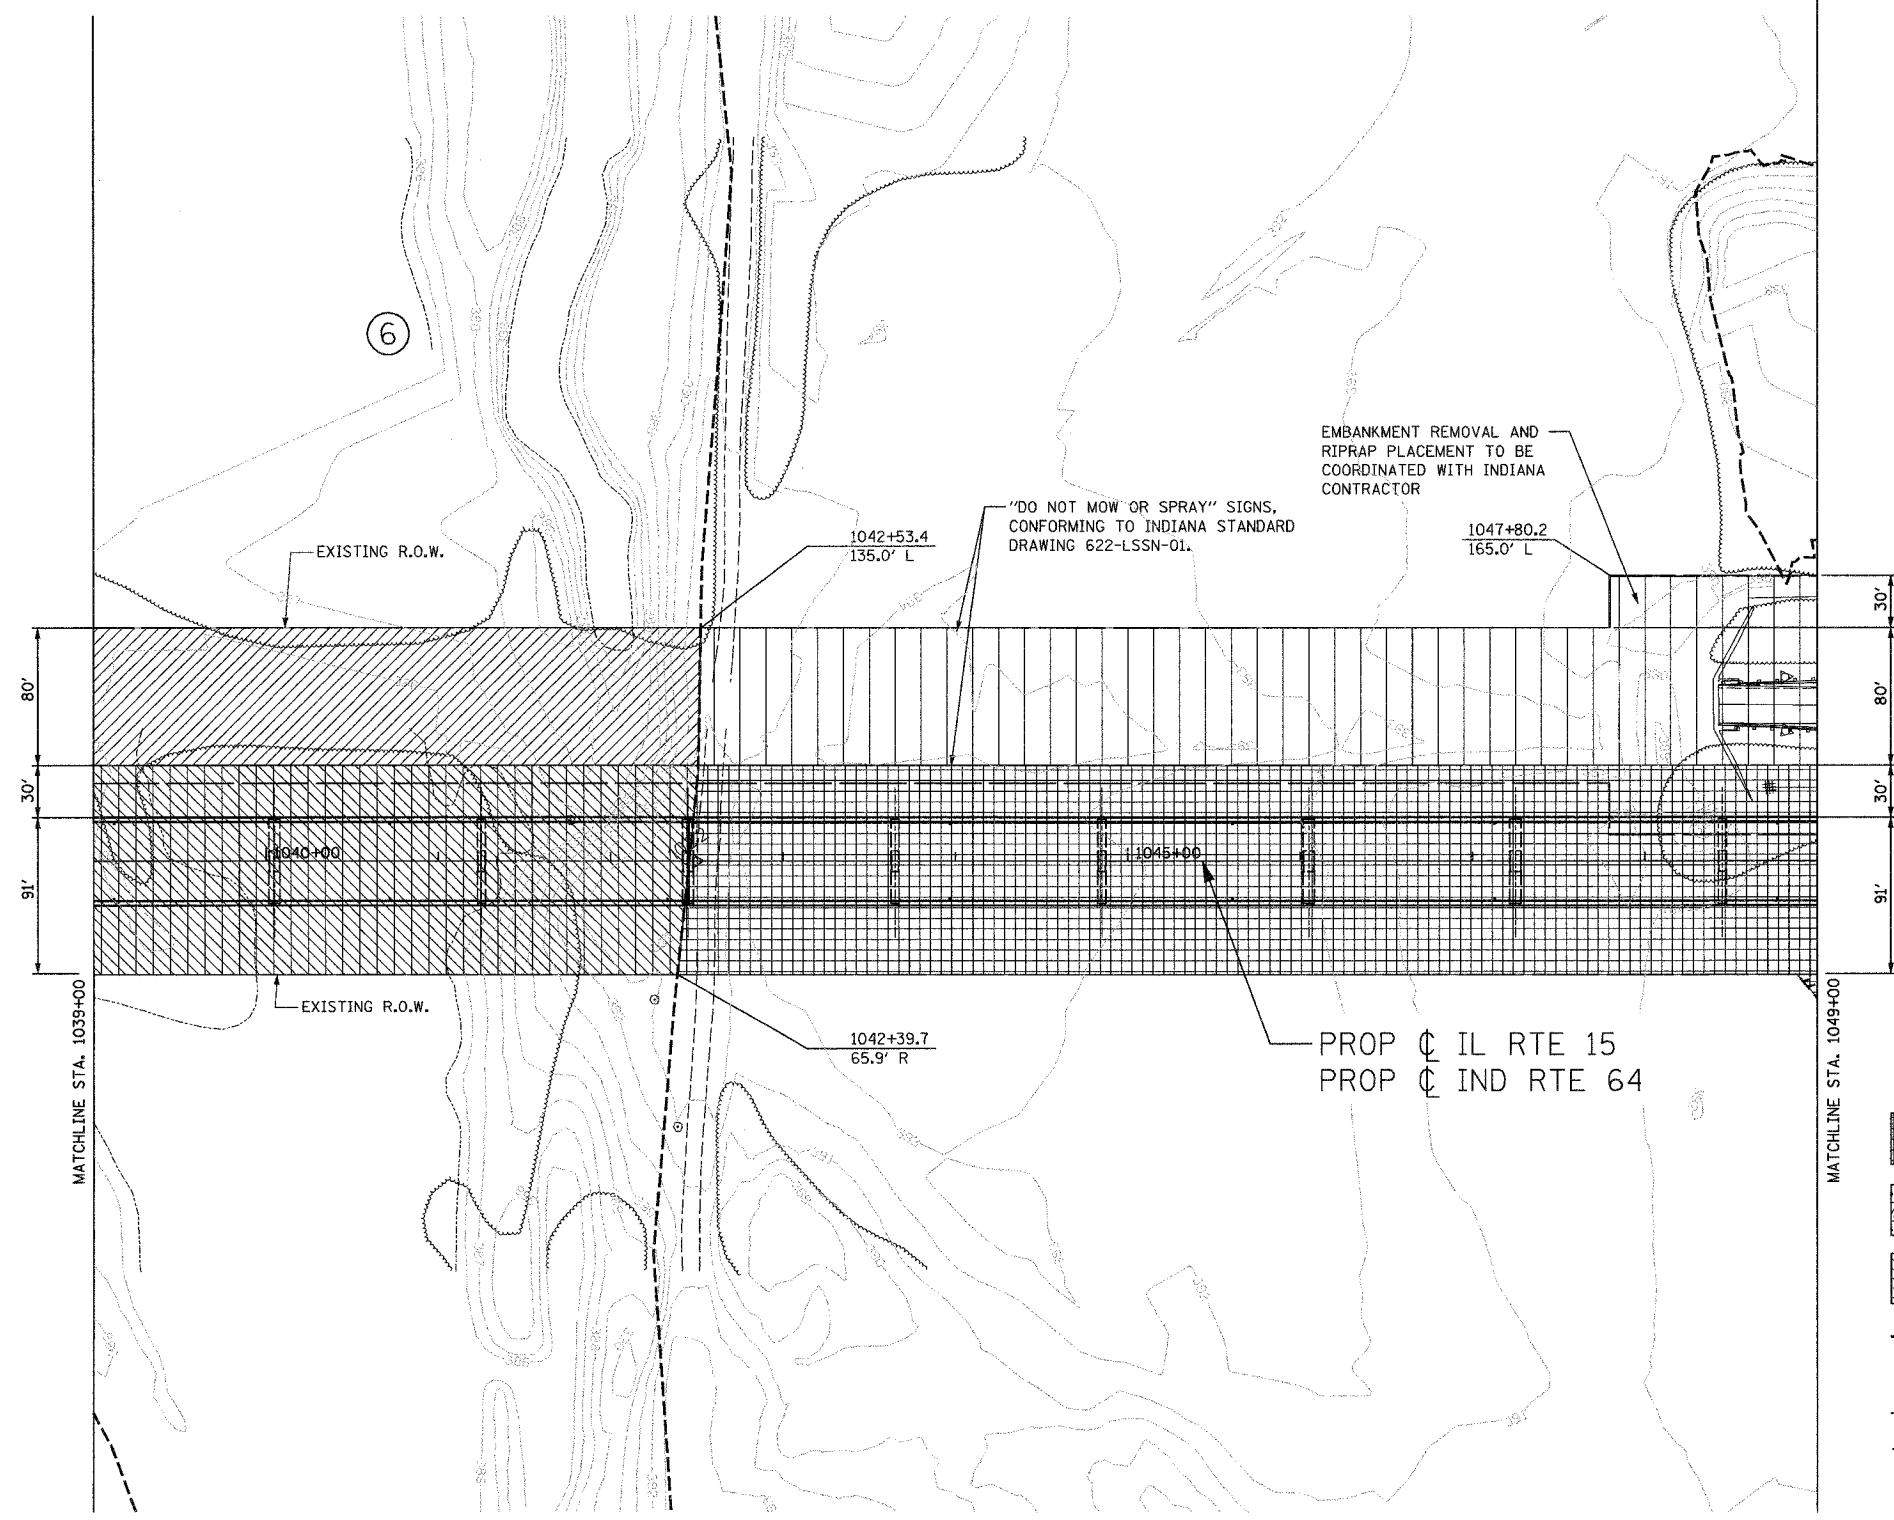


F.A.P. RTE.	SECTION	COUNTY	TOTAL SHEETS	SHEET NO.
827	12Z-3, 12BR	WABASH, IL GIBSON, IN	158	15
STA.		TO STA.		
FED. ROAD DIST. NO.		ILLINOIS	FED. AID PROJECT	

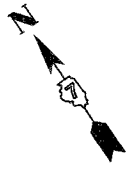

NOTE: EXISTING EMBANKMENT IN INDIANA TO BE REMOVED. THIS WORK SHALL BE PAID FOR AS EARTH EXCAVATION. THE CONTRACT UNIT PRICE PER CUBIC YARD FOR EARTH EXCAVATION SHALL INCLUDE REMOVAL OF PAVEMENT, GUARDRAILS, DRAINAGE PIPES AND STRUCTURES, SIGNS AND APPURTENANCES, NO ADDITIONAL COMPENSATION WILL BE DUE TO CONTRACTOR FOR REMOVAL OF THESE OR ANY OTHER ITEM THAT IS VISIBLE BY WALKING INSPECTION.

NOTE: PERMANENT SEEDING AND TREE PLANTING TO BE PLACED AS SHOWN OR AS DIRECTED AND APPROVED BY THE RESIDENT ENGINEER

**LEGEND**

	SEEDING CLASS 3A		PLANTING SCHEME TYPE 1
	SEEDING CLASS 4B		PLANTING SCHEME TYPE 2
	SEEDING CLASS 4B PLANTING SCHEME TYPE 5		PLANTING SCHEME TYPE 3
	WETLAND LIMITS		PLANTING SCHEME TYPE 4
	WETLAND ID		PROPOSED R.O.W.
	EXISTING R.O.W.		
	PERMANENT EASEMENT		

PROP  $\oslash$  IL RTE 15  
PROP  $\oslash$  IND RTE 64

6/26/2007 4:17:31 PM m:\proj\3426\Erosion Control\DUK-EC\erip003.dgn

**benesch**

alfred benesch & company  
Engineers • Surveyors • Planners  
205 North Michigan Avenue, Suite 2400  
Chicago, Illinois 60601  
312-666-0450  
Job No. 3426

REVISIONS	
NAME	DATE

ILLINOIS DEPARTMENT OF TRANSPORTATION

**GRADING AND  
LANDSCAPE PLAN**

SCALE: VERT.  
HORIZ.  
DATE 06/15/07

DRAWN BY MAC  
CHECKED BY RDC