



F.A. RTE.	SECTION	COUNTY	TOTAL SHEETS	SHEET NO.
8899 03-00026-00-RP		MADISON	107	44
FED. ROAD DIST. NO. ILLINOIS FED. AID PROJECT				


CONTRACT NO. 97295

 

FINAL SURVEY PLOTTED	BY	DATE
NOTE BOOK TEMPLATE		
AREAS CHECKED		
NO.		

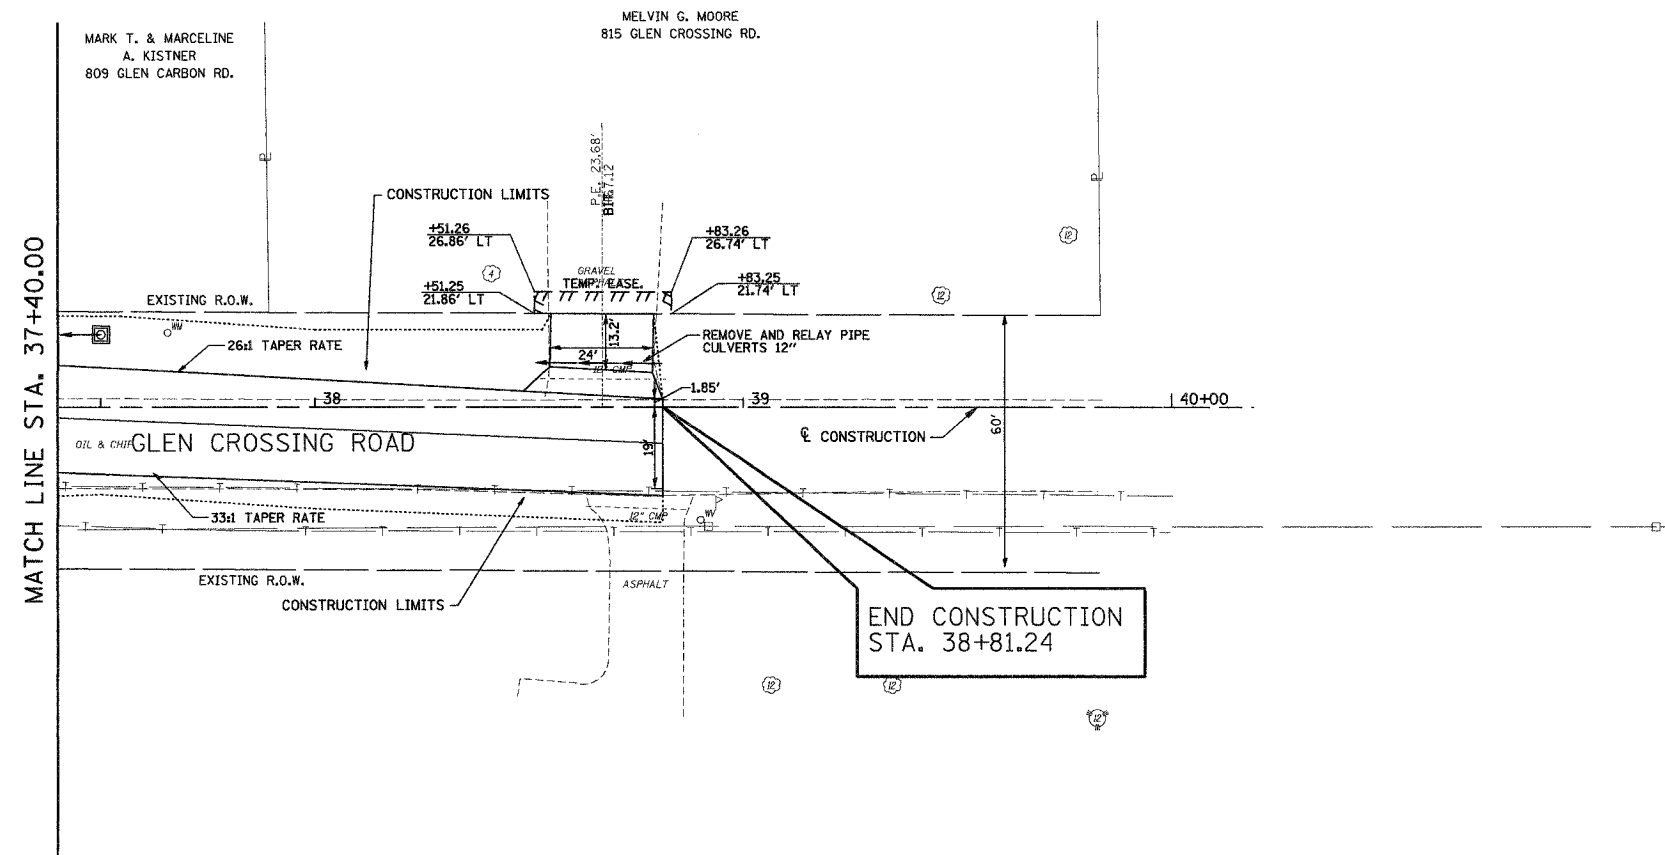

ORIGINAL SURVEY PLOTTED	BY	DATE
NOTE BOOK TEMPLATE		
AREAS CHECKED		
NO.		

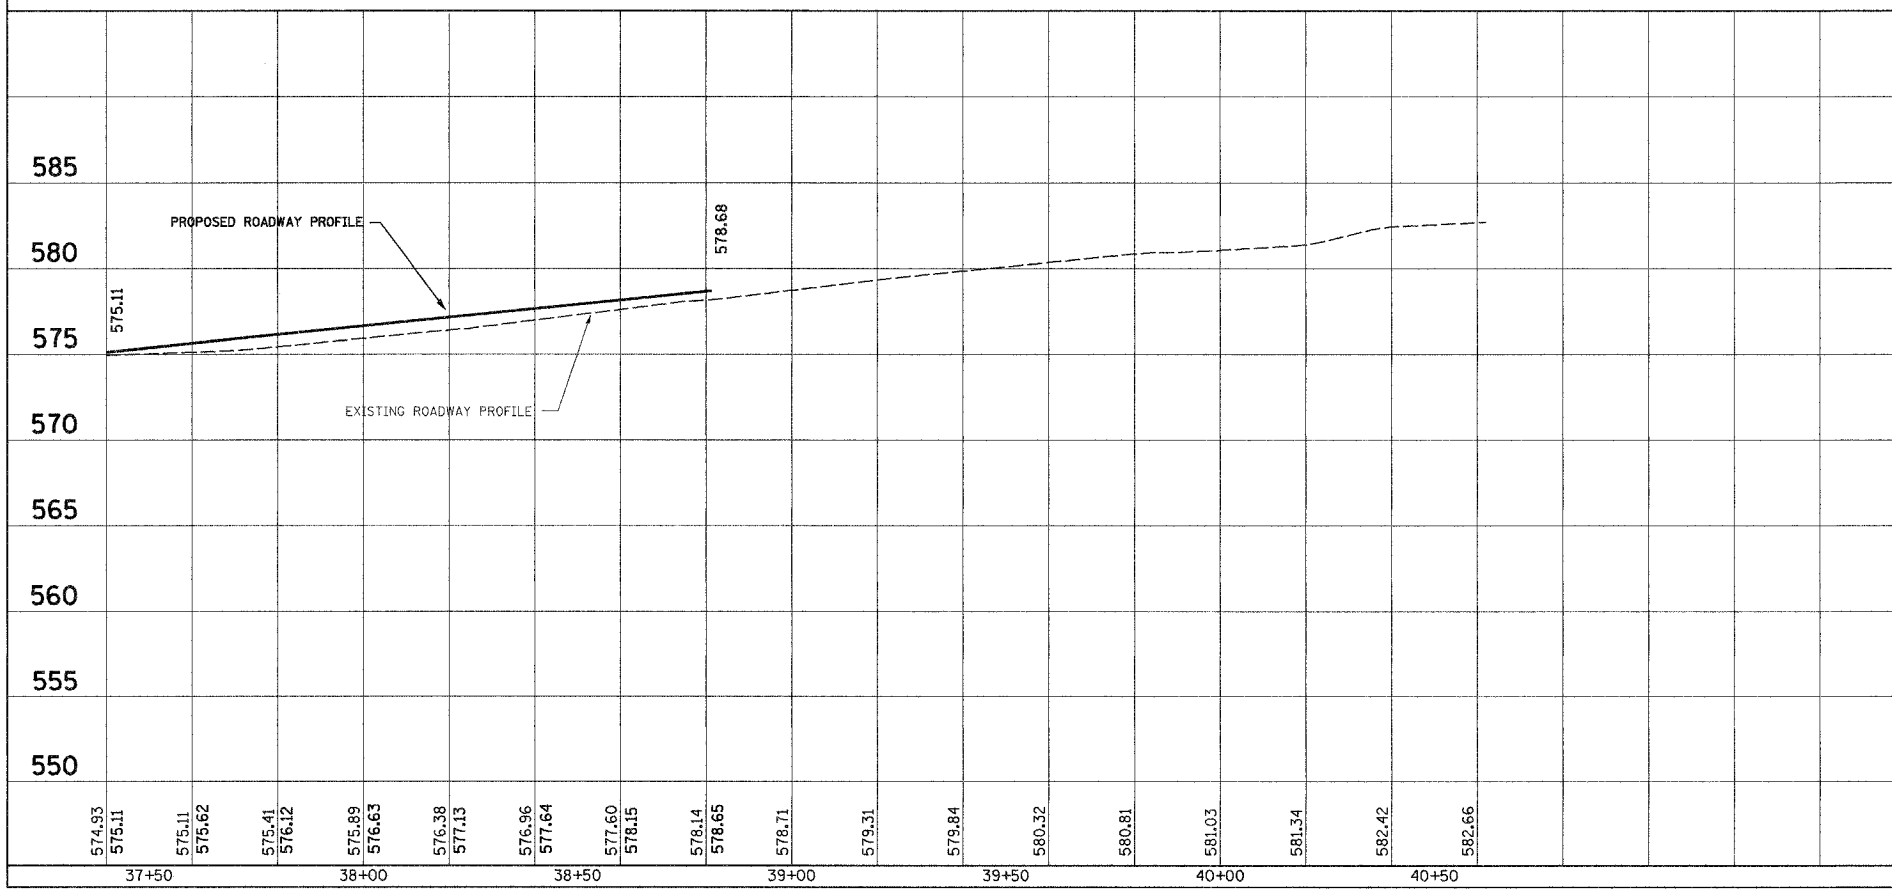

Juneau Associates, Inc. P.C.
CONSULTING ENGINEERS AND LAND SURVEYORS
2100 State Street, P.O. Box 122
Granite City, Illinois 62040
Phone: (618) 937-4000 / (618) 937-4001
Fax: (618) 937-0941

PLAN AND PROFILE
F.A.U. ROUTE 8899
GLEN CROSSING ROAD
GLEN CARBON, ILLINOIS
SECTION No. 03-00026-00-RP

REVISIONS			
NO.	DATE	BY	REMARKS

SCALE: 1 Inch = 20 feet			
DSN. BY: BFK	DATE: 12/13/06	SHEET	
DWN. BY: DAN	DATE: 12/13/06	44	
CHKD: BFK	DATE: 12/13/06		
DWG. NO.	JOB NO. 040630	DGN. NAME: PLANS	OF 107 SHTS