



F.A.U. RTE.	SECTION	COUNTY	TOTAL SHEETS	SHEET NO.
05-00054-00-WR	MADISON	ILLINOIS	110	49
FED. ROAD DIST. NO. ILLINOIS FED. AID PROJECT				
CONTRACT NO. 97320				

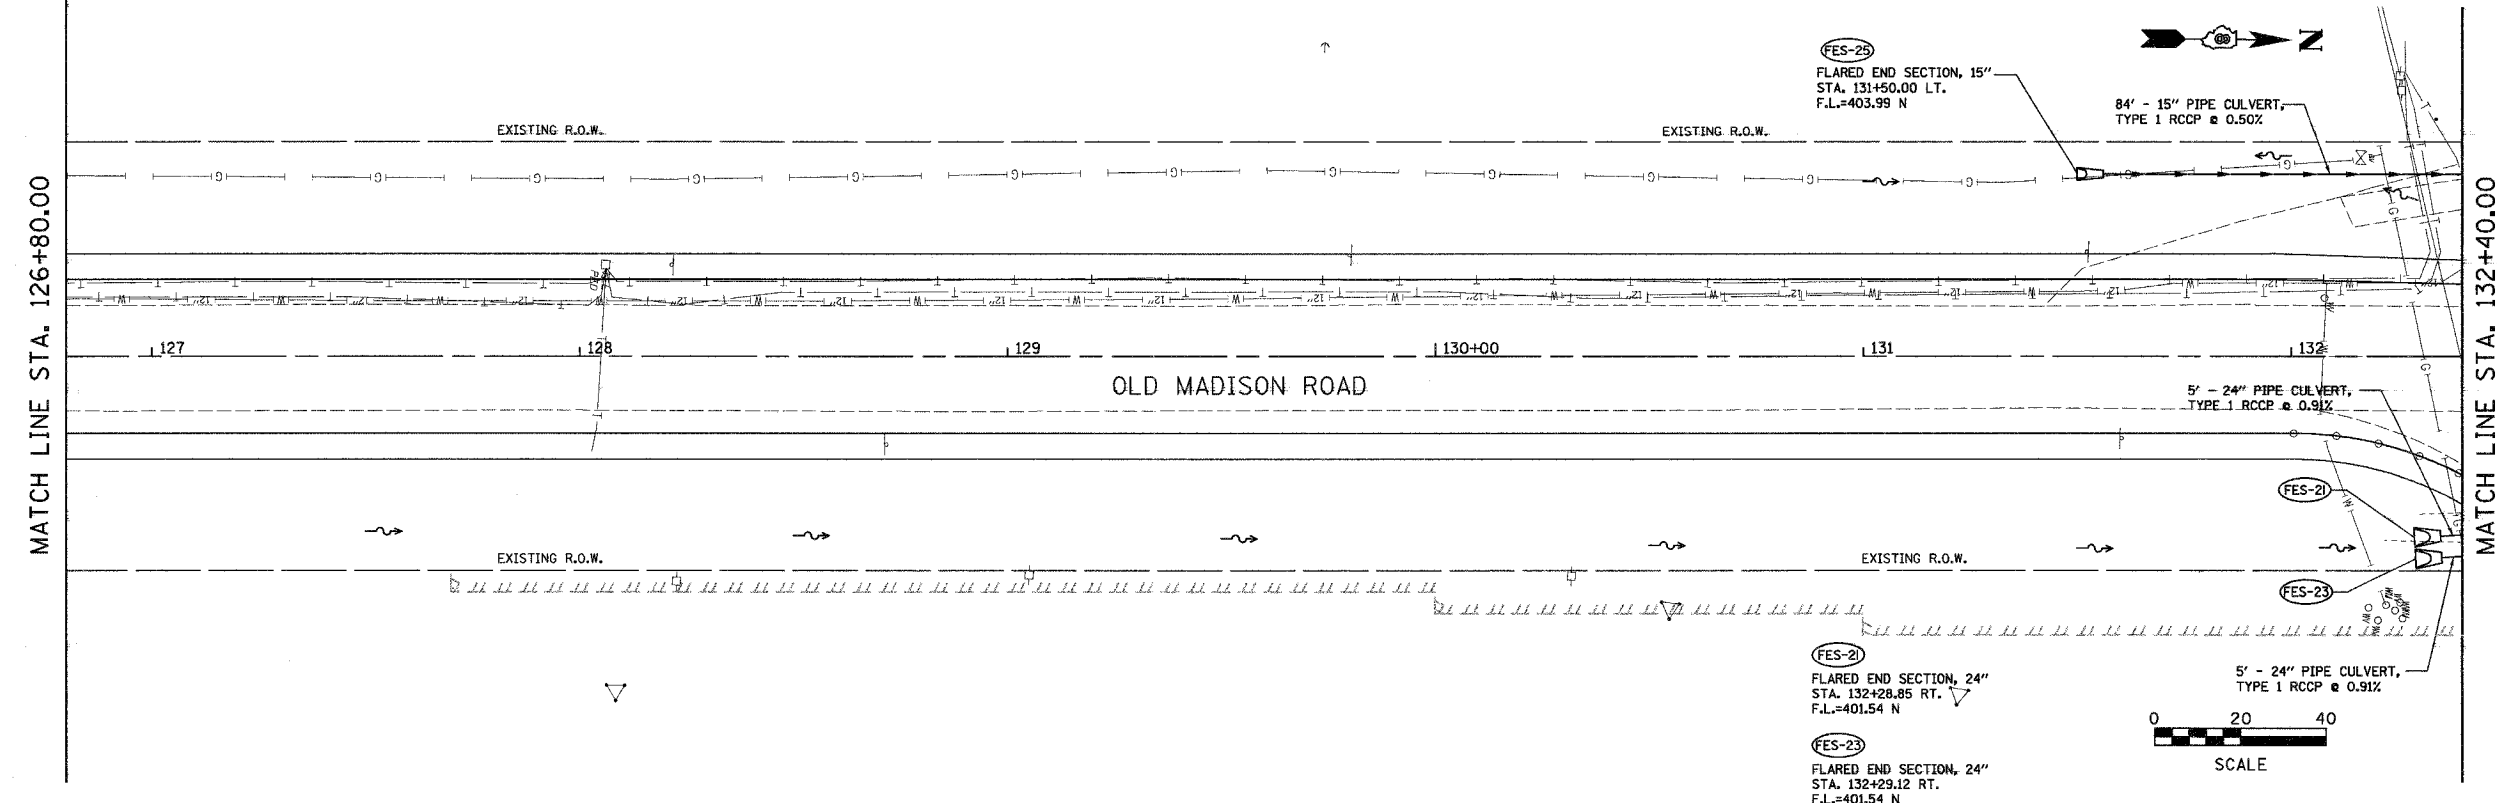

BY	DATE
ORIGINAL SURVEYED	
SURVEY PLOTTED	
NOTE BOOK TEMPLATE	
AREAS CHECKED	
NO.	

BY	DATE
ORIGINAL SURVEYED	
SURVEY PLOTTED	
NOTE BOOK TEMPLATE	
AREAS CHECKED	
NO.	

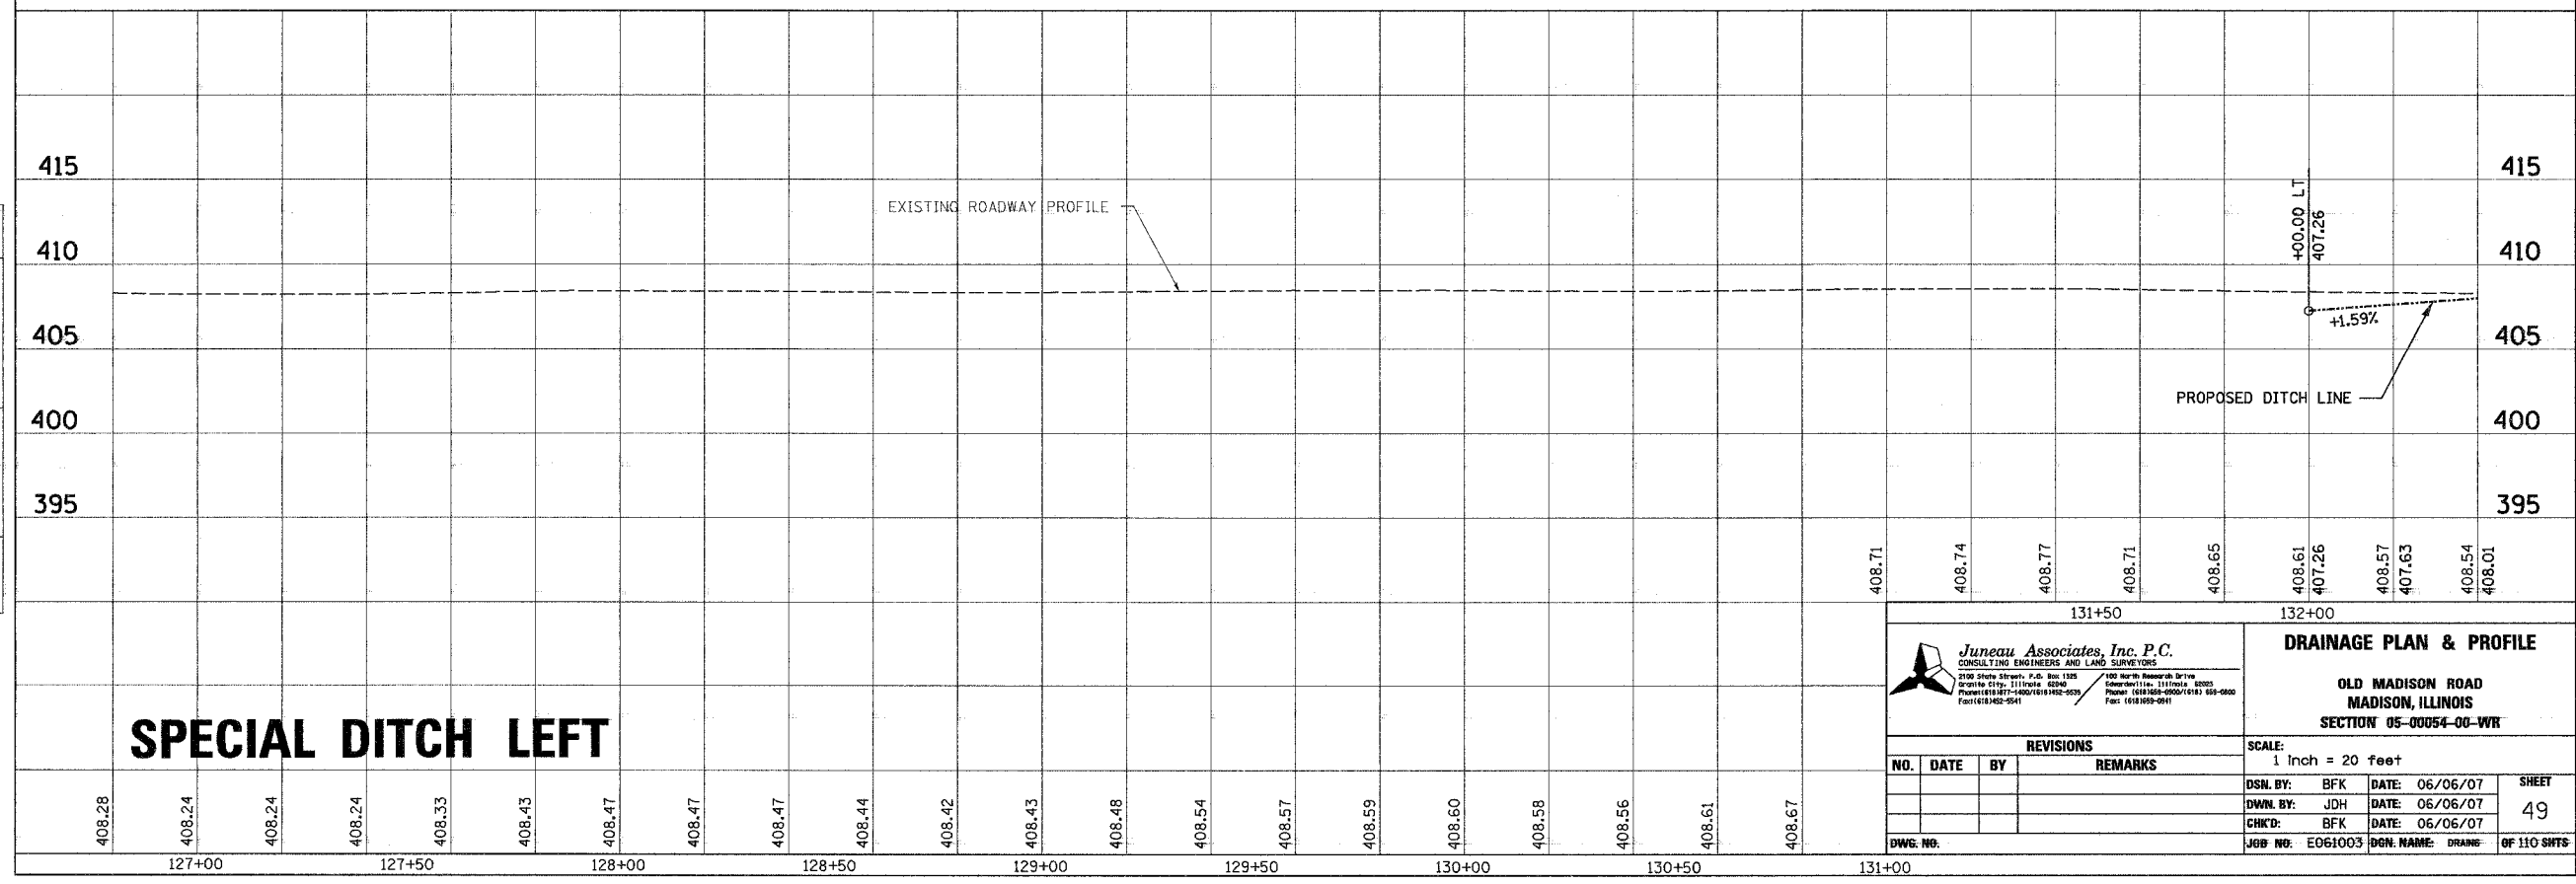

SPECIAL DITCH LEFT

Juneau Associates, Inc. P.C.
 CONSULTING ENGINEERS AND LAND SURVEYORS
 2000 State Street, P.O. Box 1118
 Granite City, Illinois 62240
 Phone: (618) 952-1111 Fax: (618) 952-1111

DRAINAGE PLAN & PROFILE
 OLD MADISON ROAD
 MADISON, ILLINOIS
 SECTION 05-00054-00-WR

SCALE: 1 Inch = 20 feet

REVISIONS			
NO.	DATE	BY	REMARKS

DSN. BY: BFK	DATE: 06/06/07	SHEET
DWN. BY: JDH	DATE: 06/06/07	49
CHK'D: BFK	DATE: 06/06/07	
DWG. NO.:	JOB NO: E061003	DRN. NAME: DRN
		OF 110 SHTS