




F.A.U. RTE.	SECTION	COUNTY	TOTAL SHEETS	SHEET NO.
	05-00054-00-WR	MADISON	110	51
FED. ROAD DIST. NO.	ILLINOIS	FED. AID PROJECT		
CONTRACT NO. 97320				

 

ORIGINAL SURVEYED	DATE
SURVEY PLOTTED	
NOTE BOOK TEMPLATE	
AREAS CHECKED	
NO.	

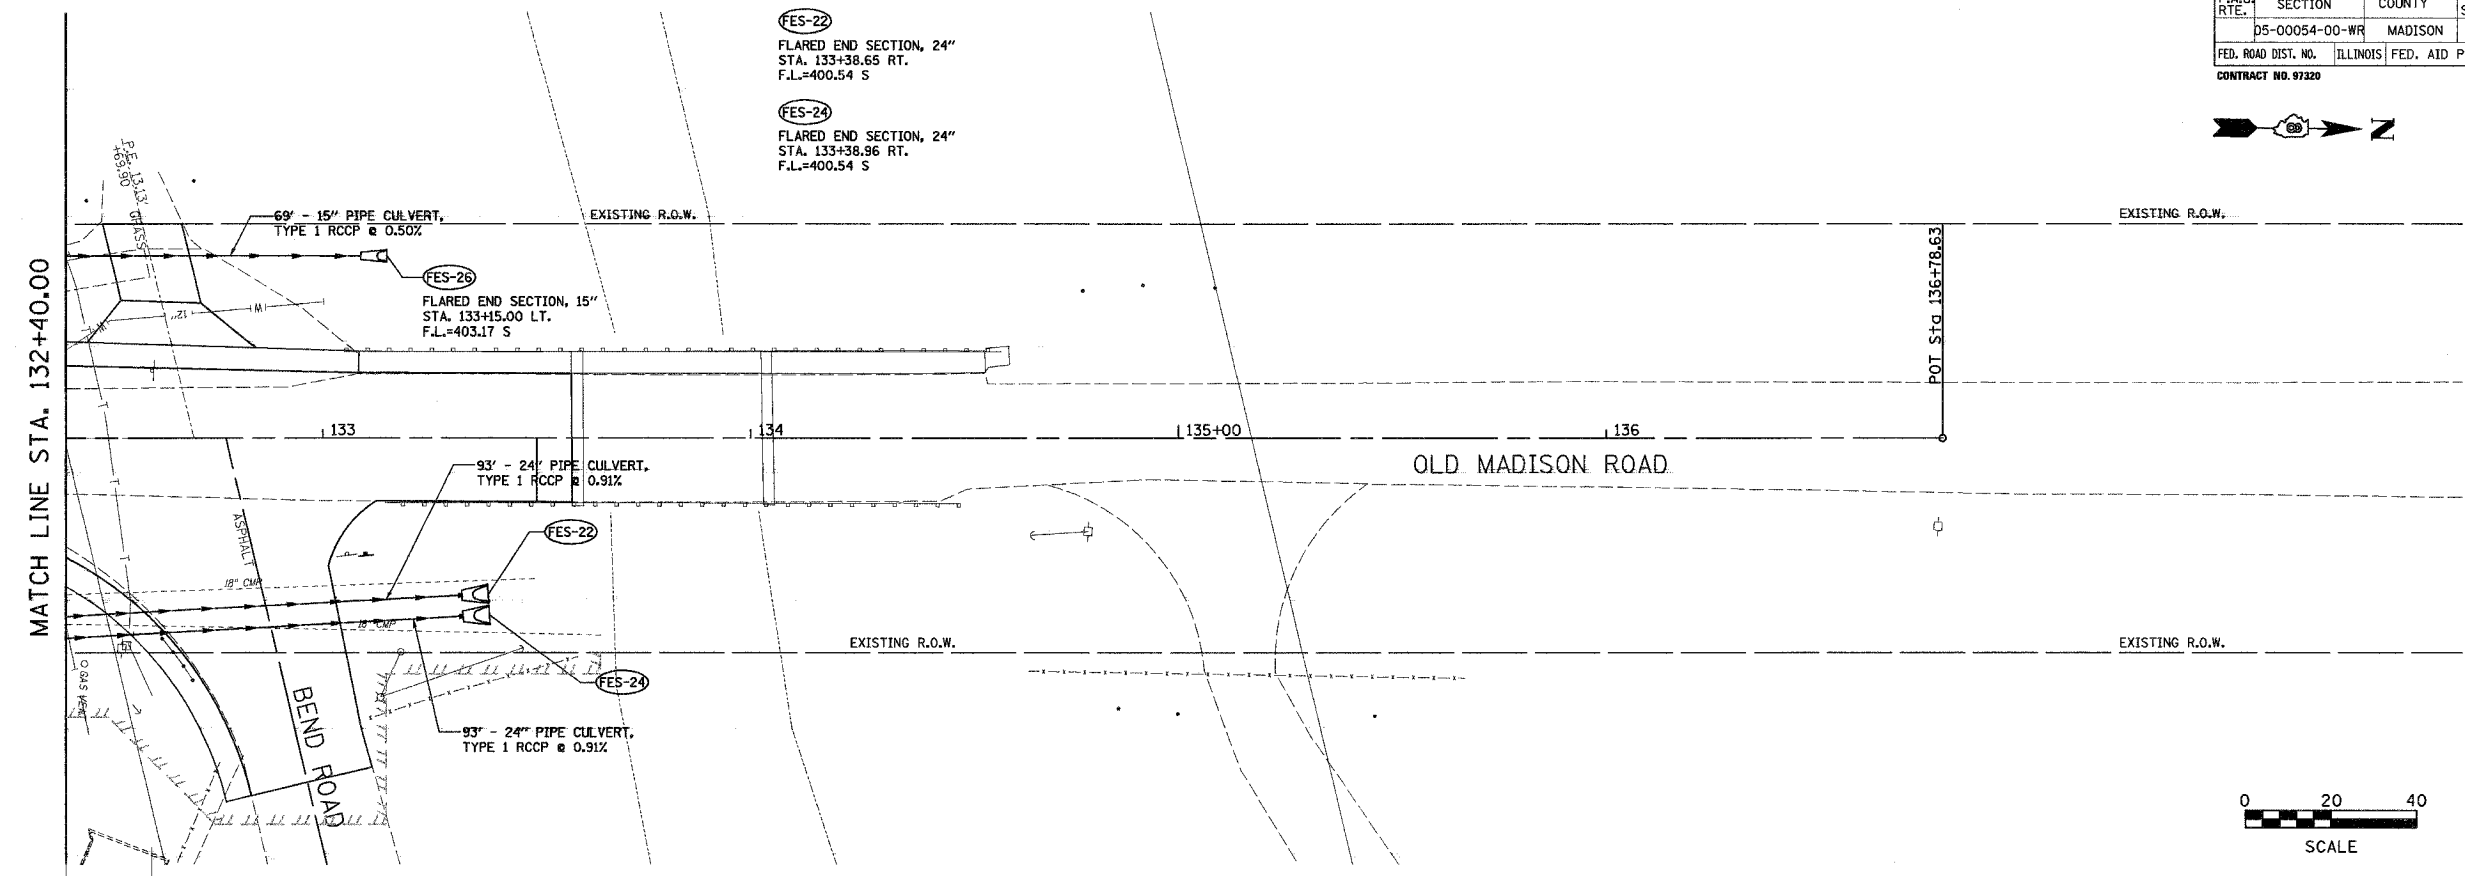

ORIGINAL SURVEYED	DATE
SURVEY PLOTTED	
NOTE BOOK TEMPLATE	
AREAS CHECKED	
NO.	

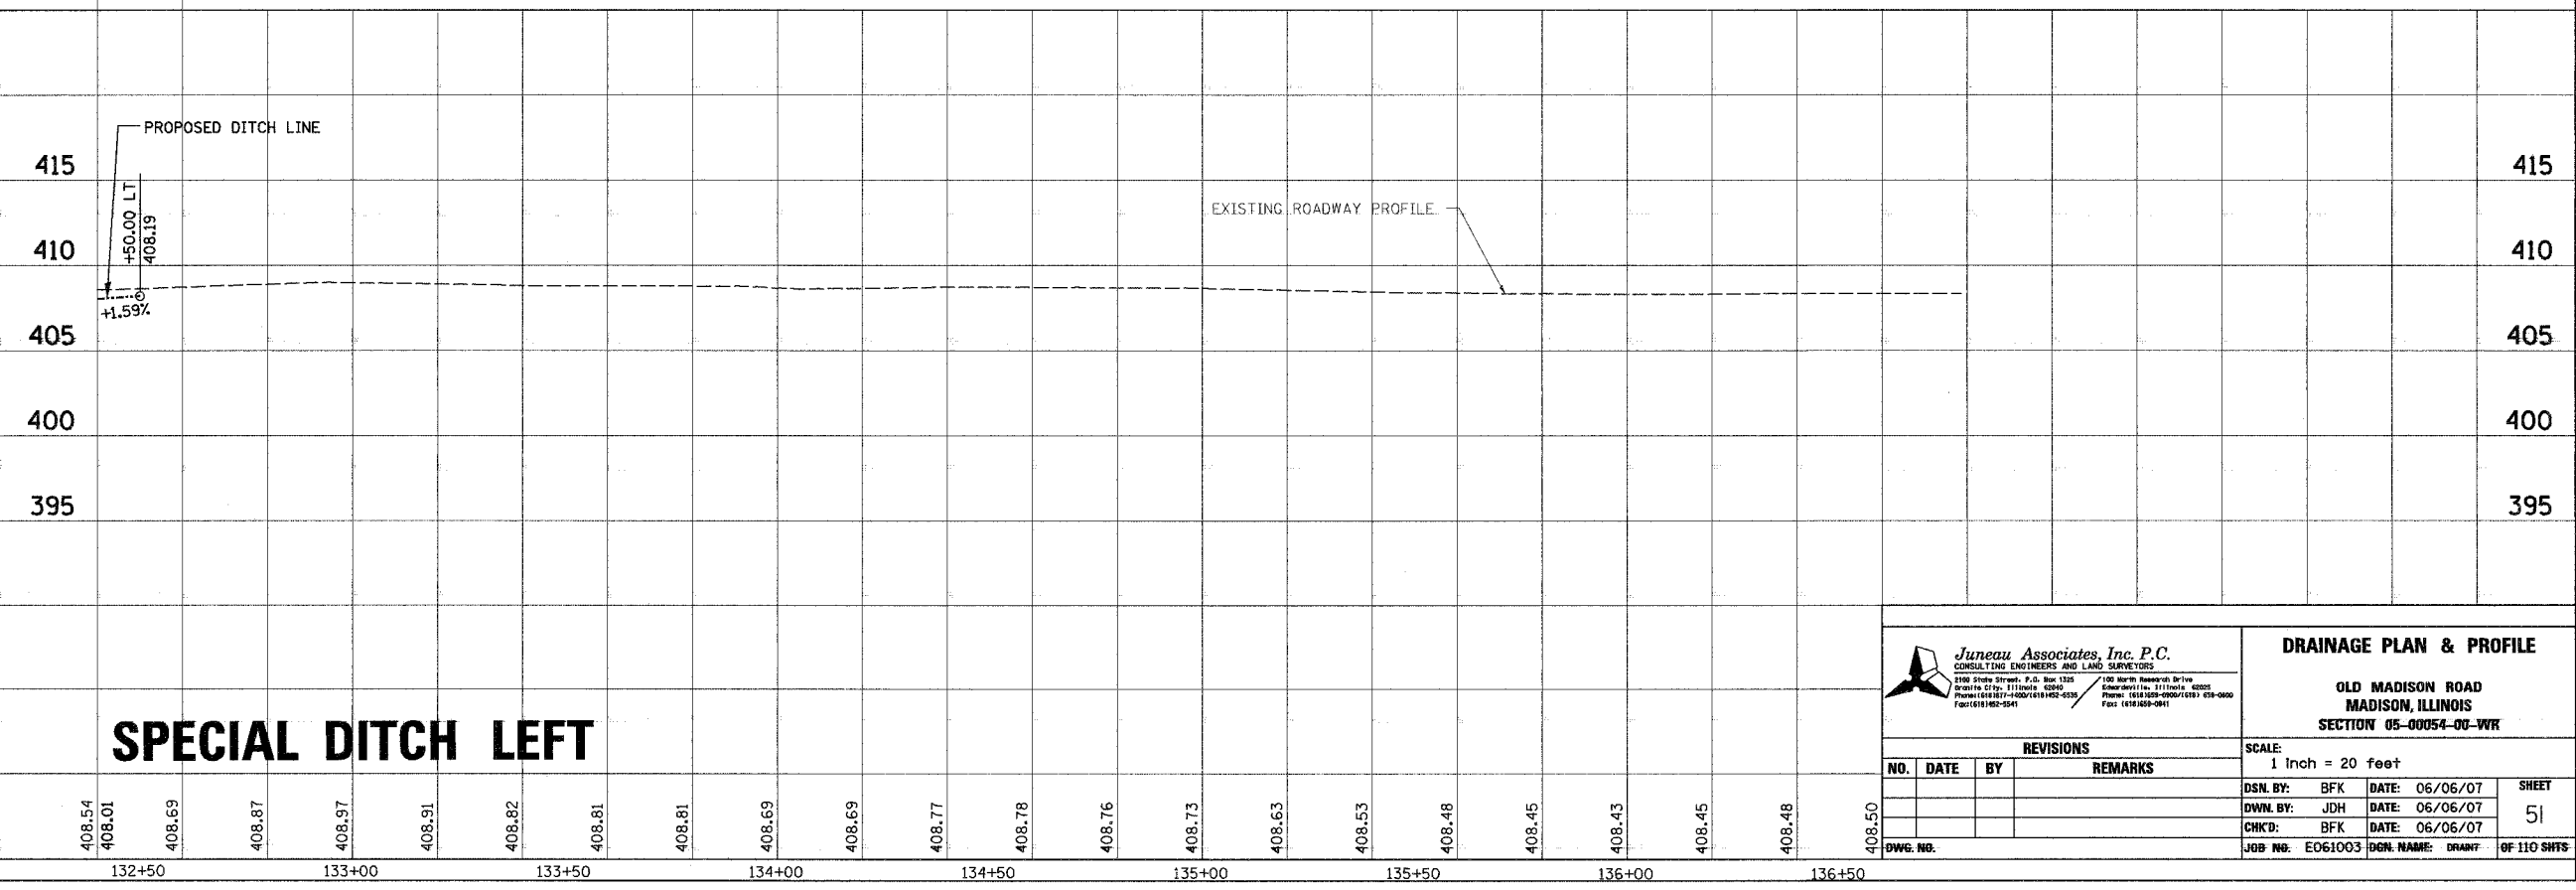

SPECIAL DITCH LEFT

Juneau Associates, Inc. P.C.
CONSULTING ENGINEERS AND LAND SURVEYORS
2100 State Street, P.O. Box 1315
Madison, IL 61704-0135
Phone: (618) 932-0235
Fax: (618) 932-0541

DRAINAGE PLAN & PROFILE

OLD MADISON ROAD
MADISON, ILLINOIS
SECTION 05-00054-00-WR

REVISIONS			
NO.	DATE	BY	REMARKS

SCALE: 1 inch = 20 feet			
DSN. BY: BFK	DATE: 06/06/07	SHEET 51	
DWN. BY: JDH	DATE: 06/06/07	OF 110 SHEETS	
CHKD: BFK	DATE: 06/06/07		
DWG. NO.:	JOB NO: E061003	DGN. NAME:	DRAWN: