




F.A.U. RTE.	SECTION	COUNTY	TOTAL SHEETS	SHEET NO.
	D5-00054-00-WR	MADISON	110	55
FED. ROAD DIST. NO.	ILLINOIS	FED. AID PROJECT		
CONTRACT NO. 97320				

 

FINAL SURVEY	DATE
SURVEY PLOTTED	
NOTE BOOK	
TEMPLATE	
AREAS CHECKED	
NO.	

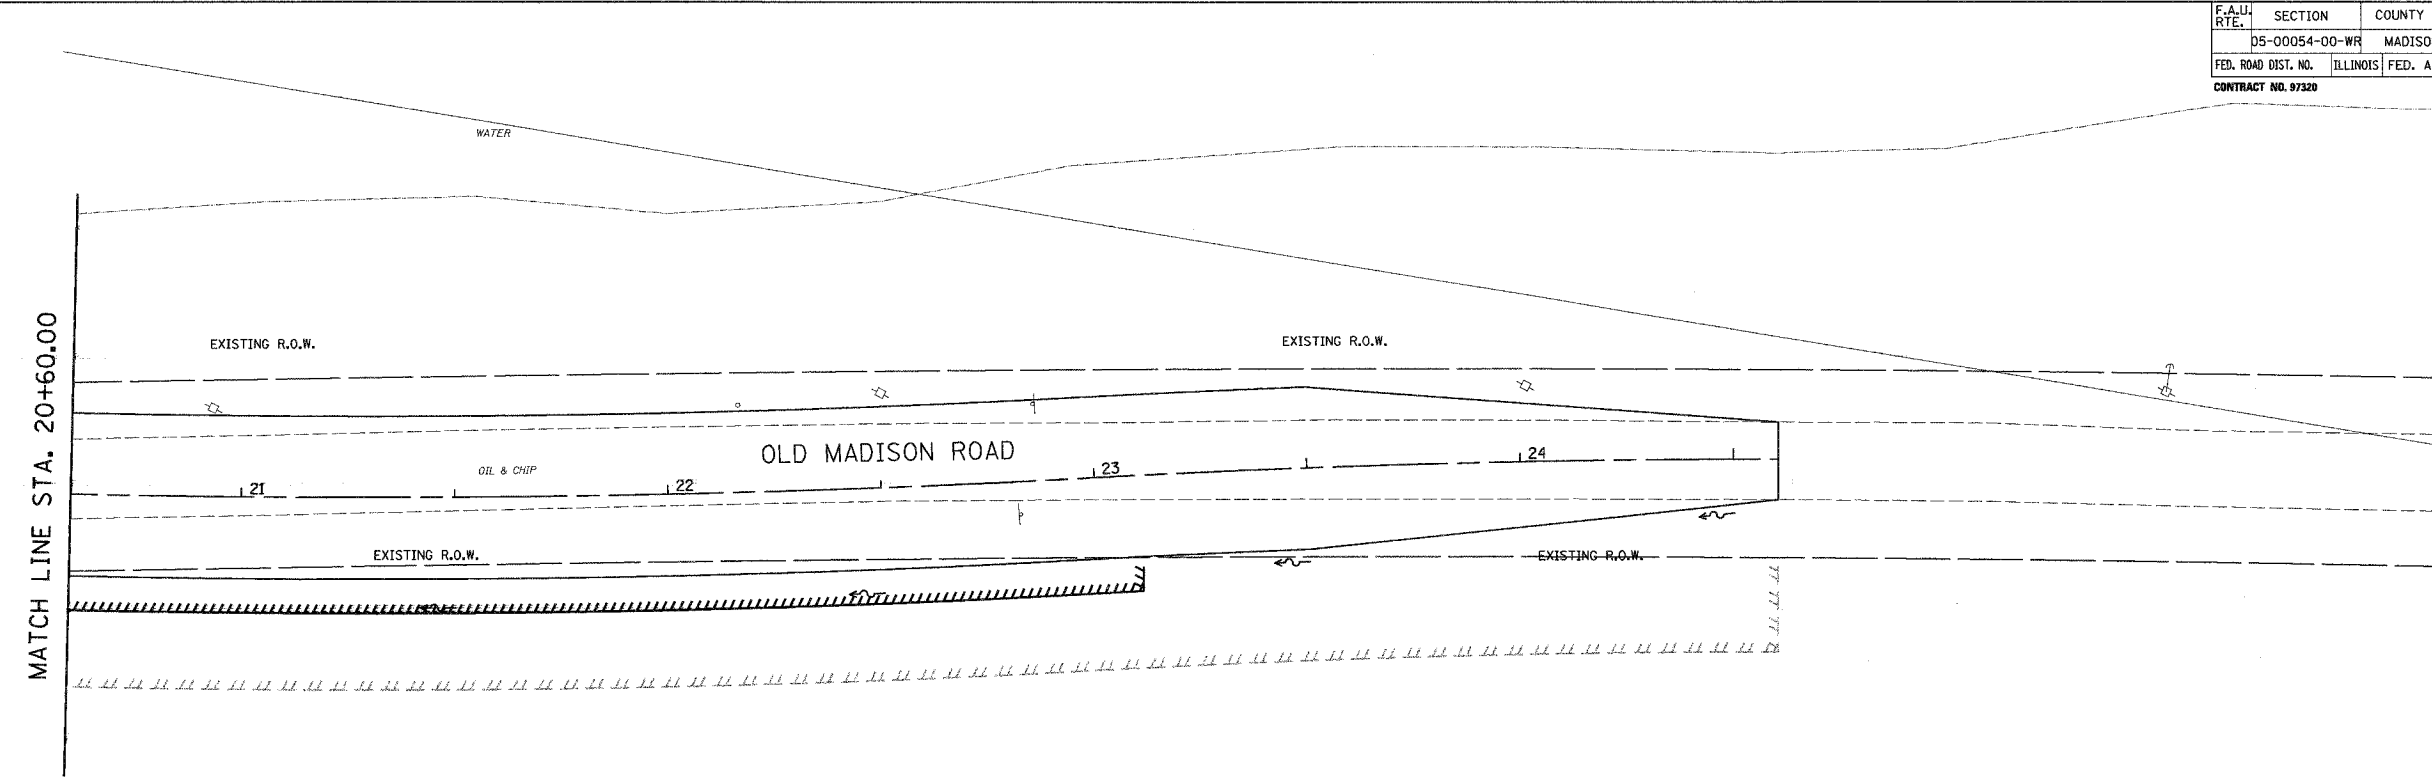

ORIGINAL SURVEY	DATE
SURVEY PLOTTED	
NOTE BOOK	
TEMPLATE	
AREAS CHECKED	
NO.	

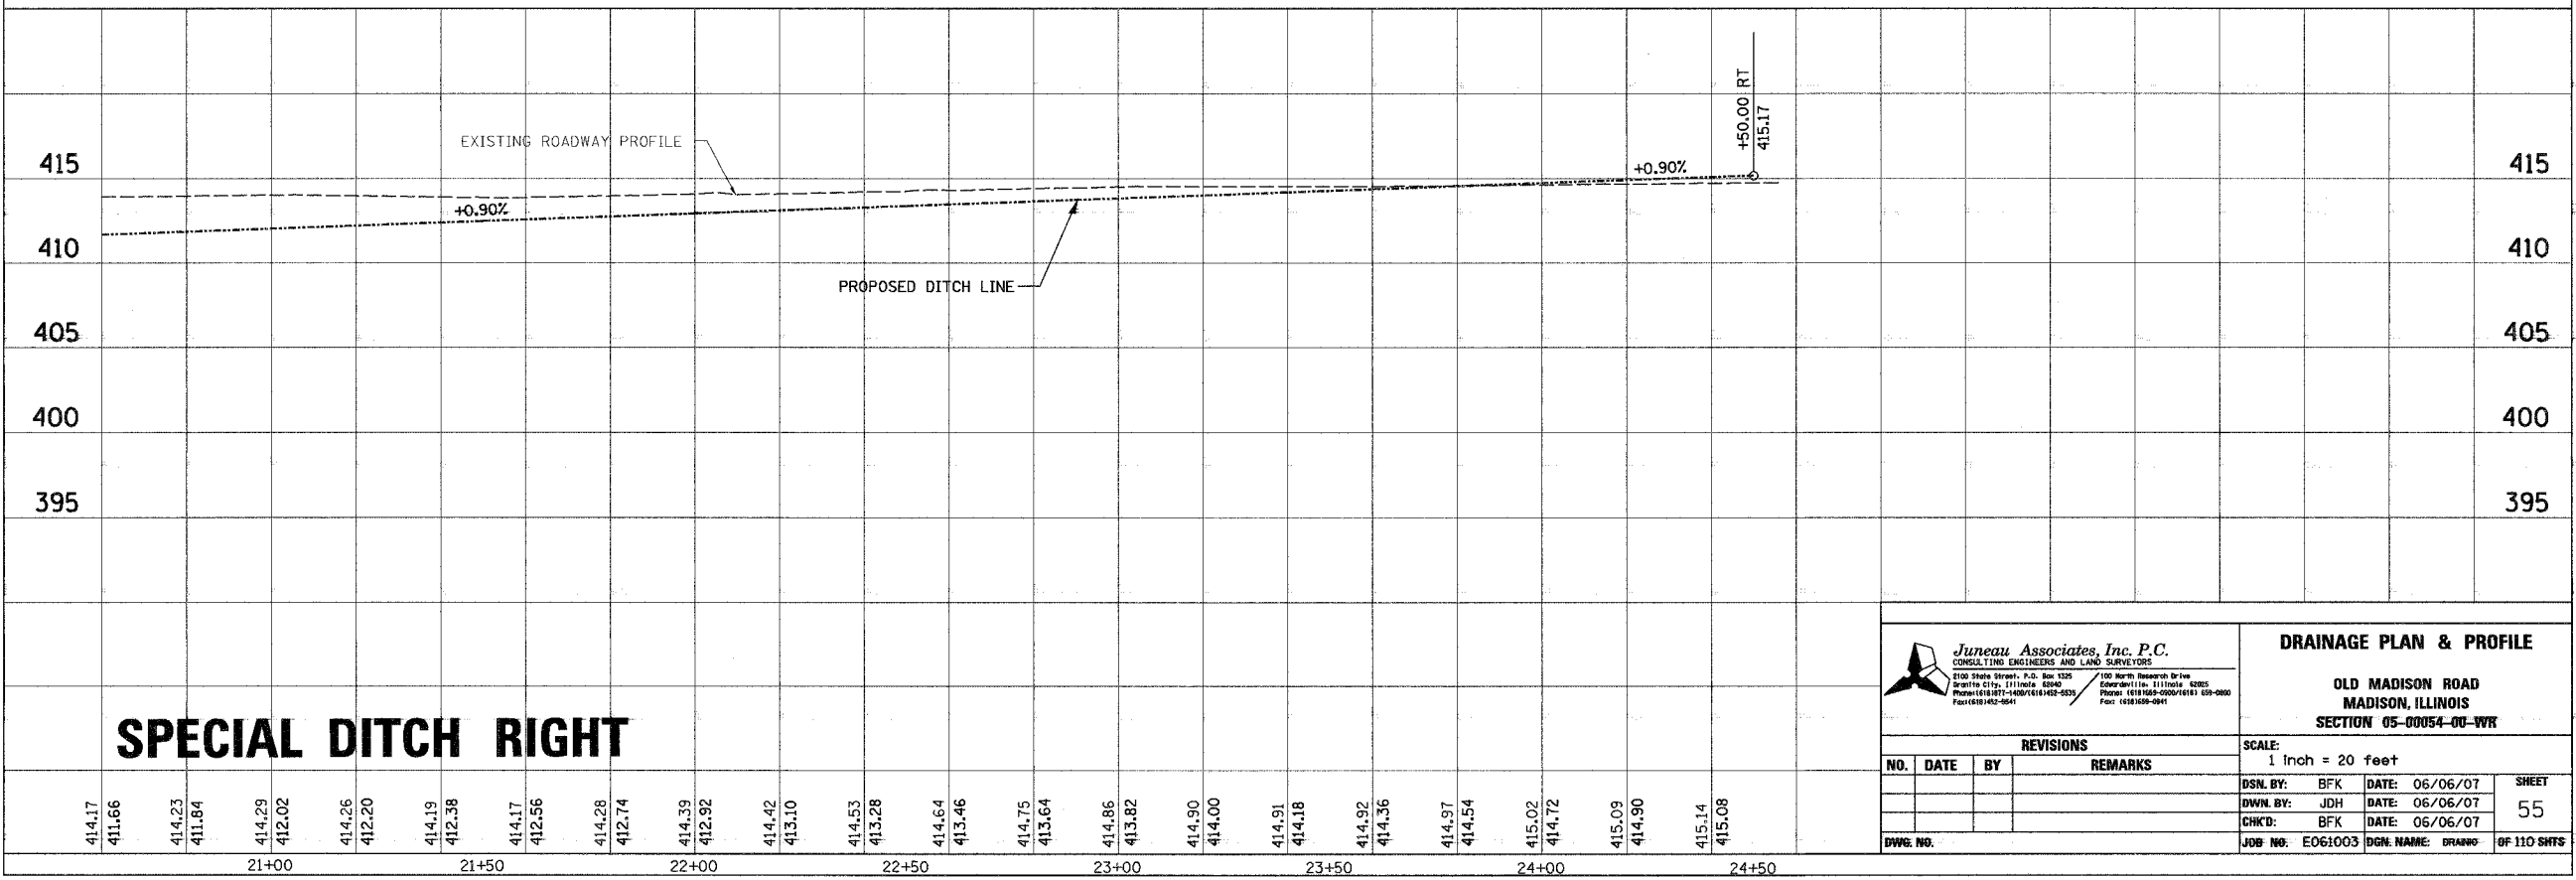

**Juneau Associates, Inc. P.C.**  
CONSULTING ENGINEERS AND LAND SURVEYORS  
2100 State Street, P.O. Box 1325  
Granite City, Illinois 62040  
Phone: (618) 651-4500 / (618) 651-4515  
Fax: (618) 651-4541

**DRAINAGE PLAN & PROFILE**  
**OLD MADISON ROAD**  
**MADISON, ILLINOIS**  
**SECTION 05-00054-00-WR**

REVISIONS			
NO.	DATE	BY	REMARKS

SCALE: 1 Inch = 20 feet			
DSN. BY:	BFK	DATE:	06/06/07
DWN. BY:	JDH	DATE:	06/06/07
CHKD:	BFK	DATE:	06/06/07
JOB NO.:	E061003	DGN. NAME:	DRAIN
			SHEET 55 OF 110 SHEETS