



F.A.P. RTE.	SECTION	COUNTY	TOTAL SHEETS	SHEET NO.
351	537 R-1	COOK	245	80
STA.	TO STA.			
FED. ROAD DIST. NO.	ILLINOIS	FED. AID PROJECT		
CONTRACT # 62880				

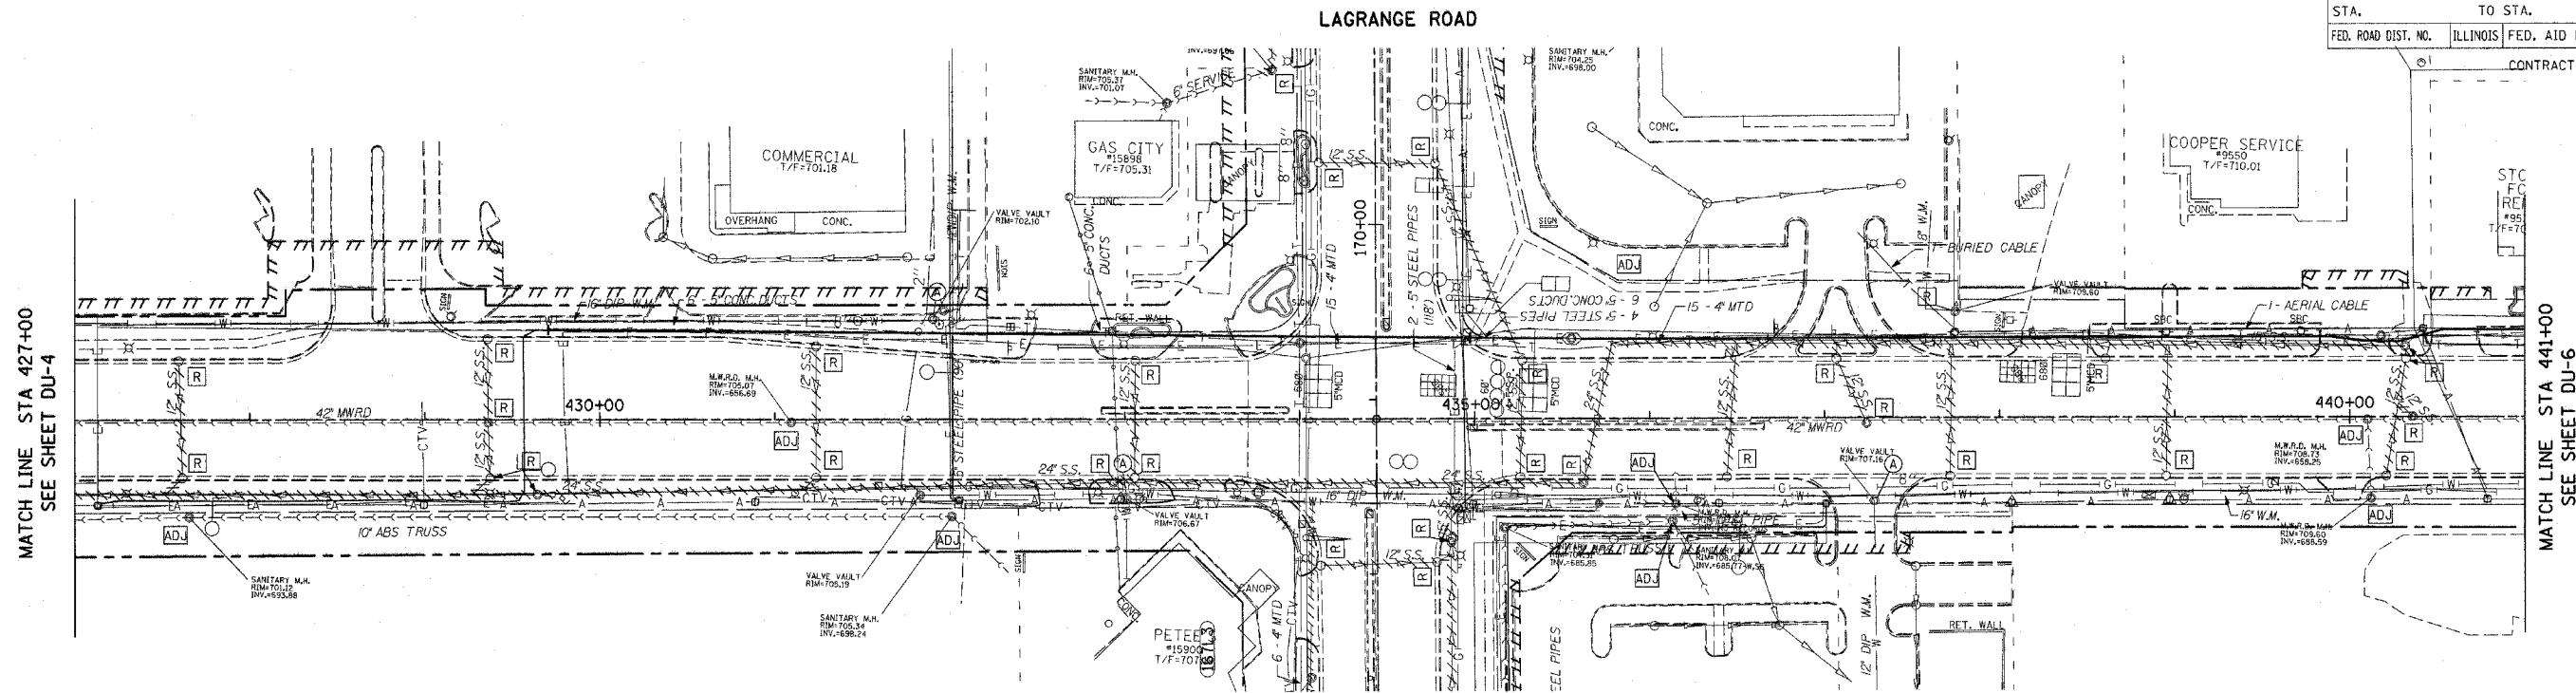

EXISTING CONDITIONS

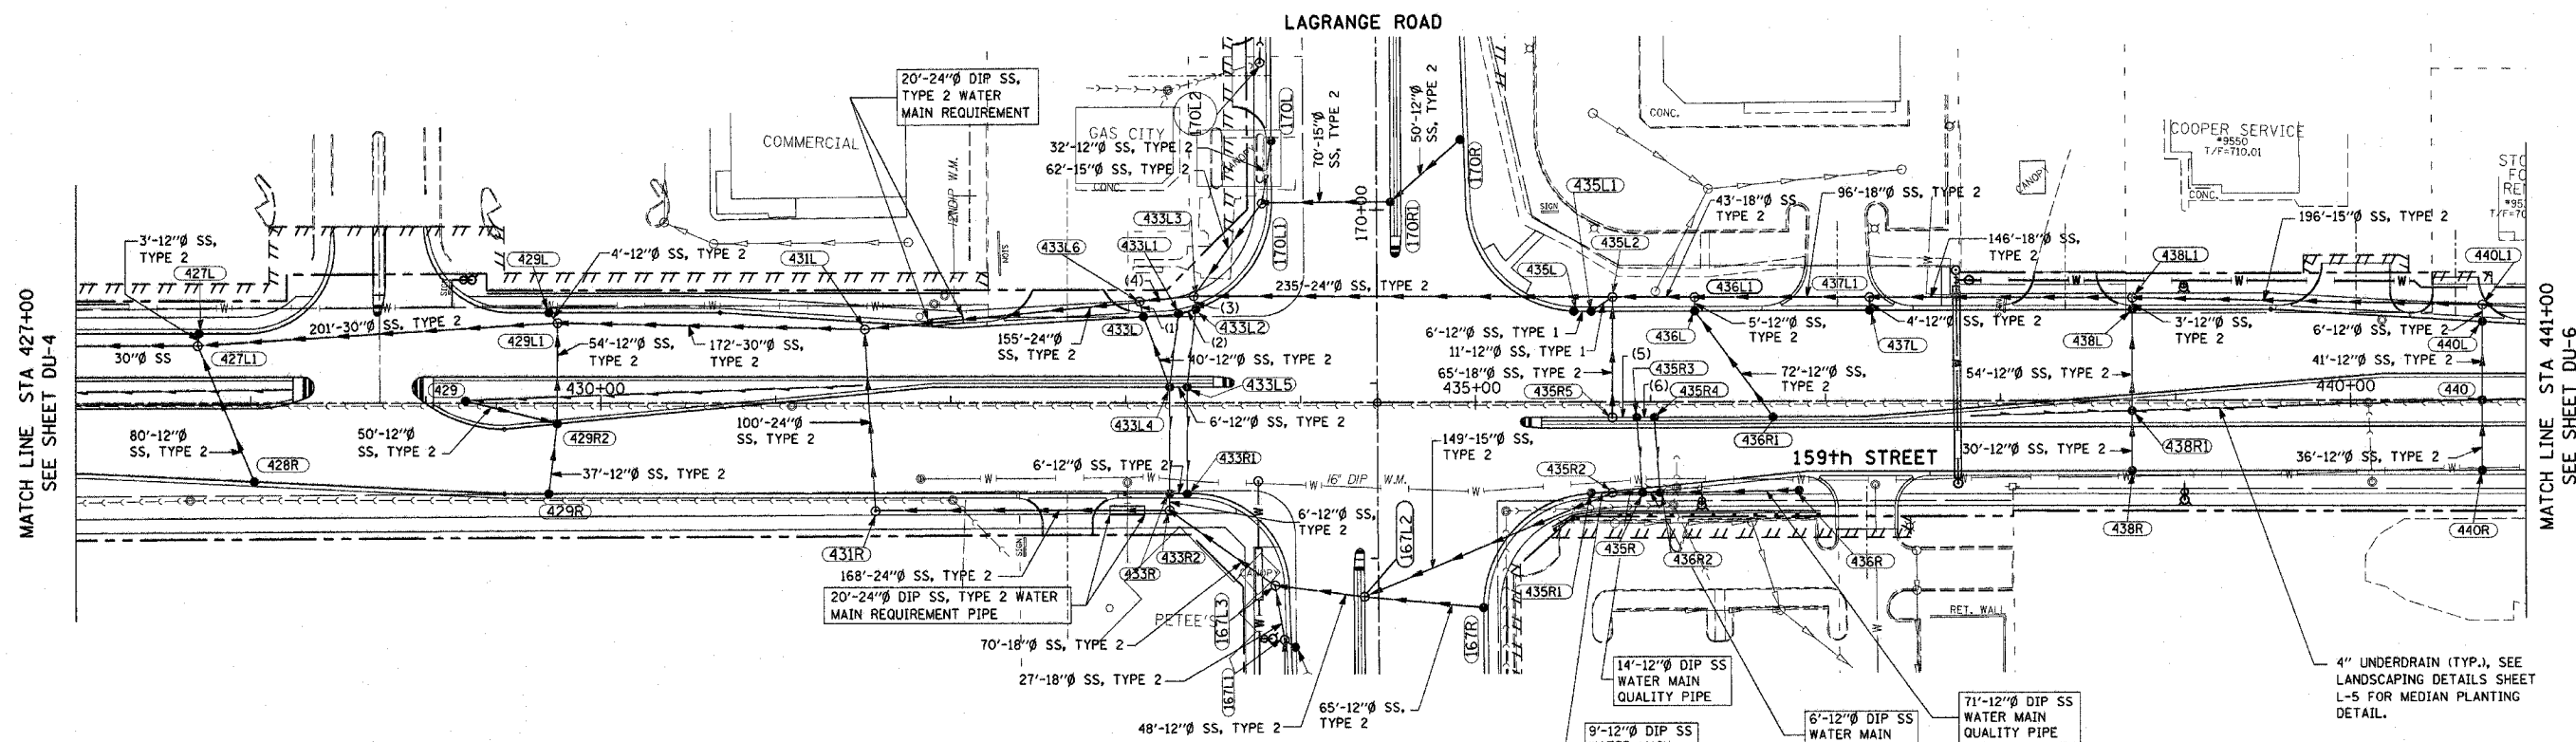

PROPOSED IMPROVEMENTS

- (1) 5'-12" SS, TYPE 2
- (2) 7'-12" SS, TYPE 2
- (3) 4'-12" SS, TYPE 2
- (4) 26'-24" SS, TYPE 2
- (5) 10'-12" SS, TYPE 1
- (6) 6'-12" SS, TYPE 1

NOTES:
 1. SEE DU-17 TO DU-18 FOR WATER MAIN RELATED IMPROVEMENTS.
 2. SEE DU-1 TO DU-3 FOR THE IMPROVEMENTS ALONG US RT 45.

Rev. 11-06

REVISIONS	NAME	DATE

ILLINOIS DEPARTMENT OF TRANSPORTATION
 US RTE 6 (159TH ST) AT US RTE 45 (LAGRANGE RD)
US RTE 6 (159TH STREET)
DRAINAGE AND UTILITY PLAN
STA. 427+00 TO STA 441+00
 SCALE: 1"=50'
 DATE: 7-07-06
 DRAWN BY: JTF
 CHECKED BY: OIU

McDonough Associates Inc.
 Engineers / Architects

I:\Dgn\ad010005.sh
 10/29/2006
 8:05:29 PM