



F.A.D. R.T.E.	SECTION	COUNTY	TOTAL SHEETS	SHEET NO.
351	537 R-1	COOK	245	81
STA. _____		TO STA. _____		
FED. ROAD DIST. NO. _____		ILLINOIS		FED. AID PROJECT
CONTRACT # 62880				

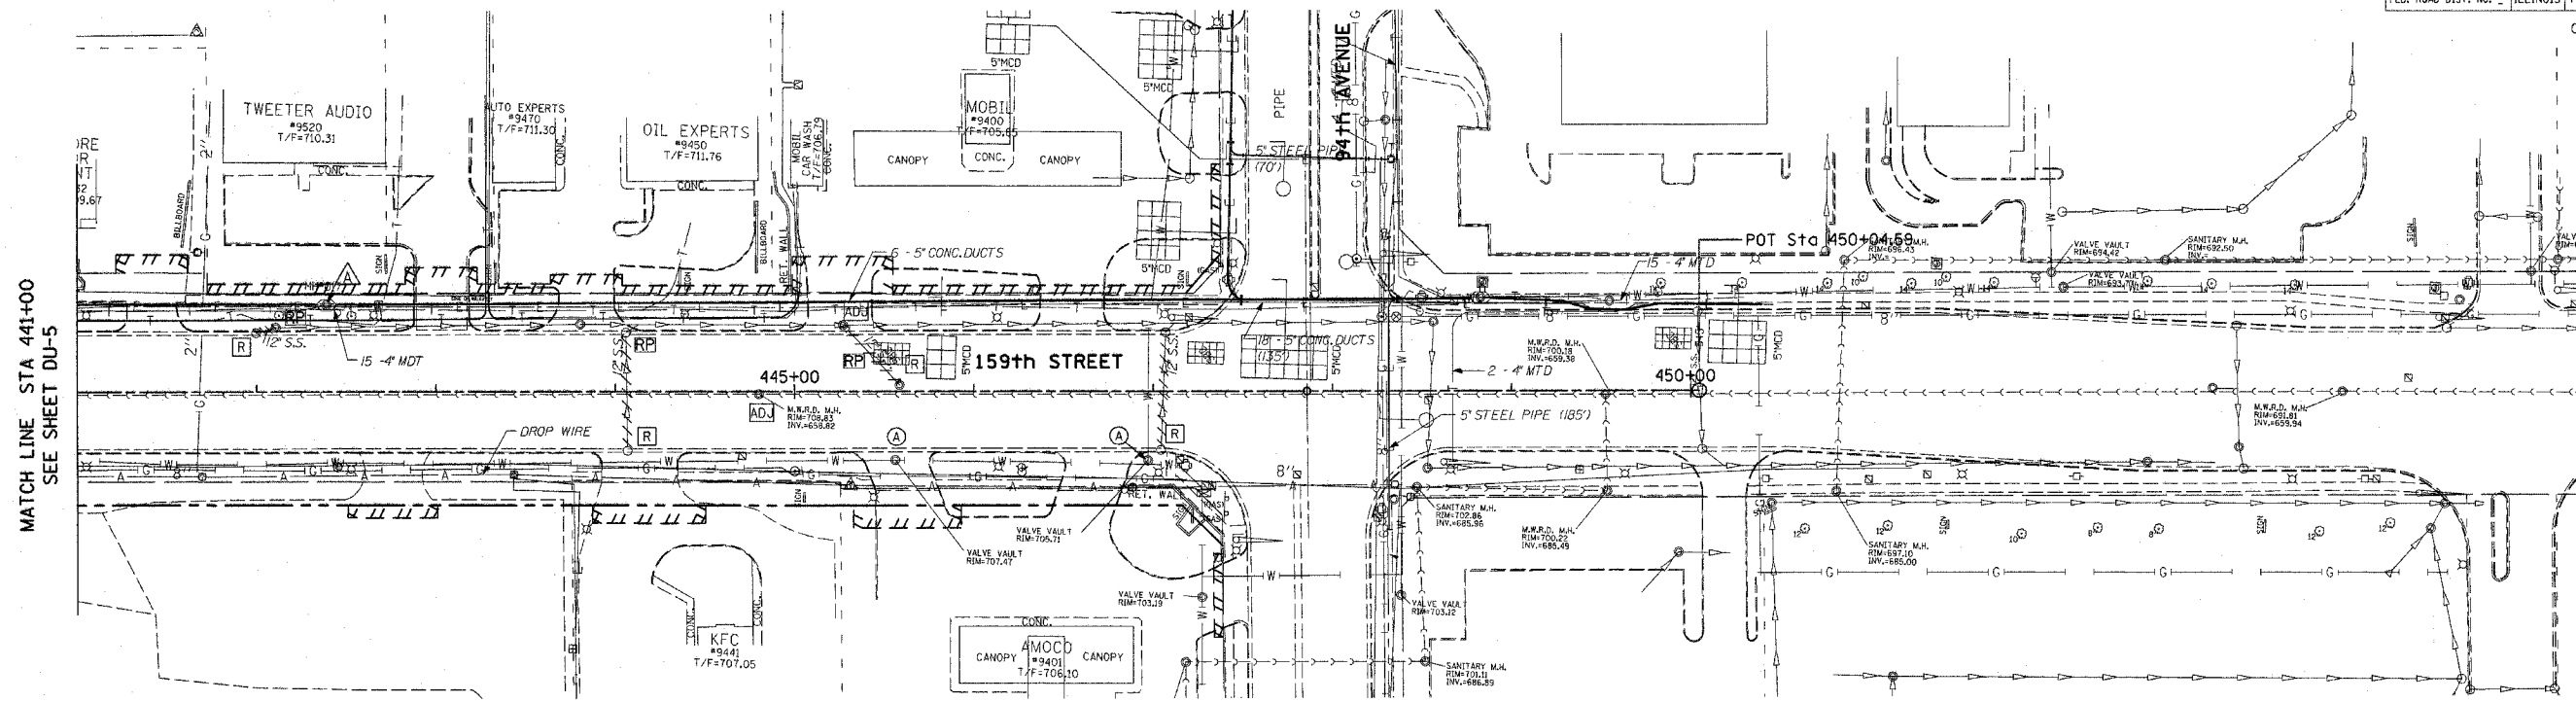

EXISTING CONDITIONS

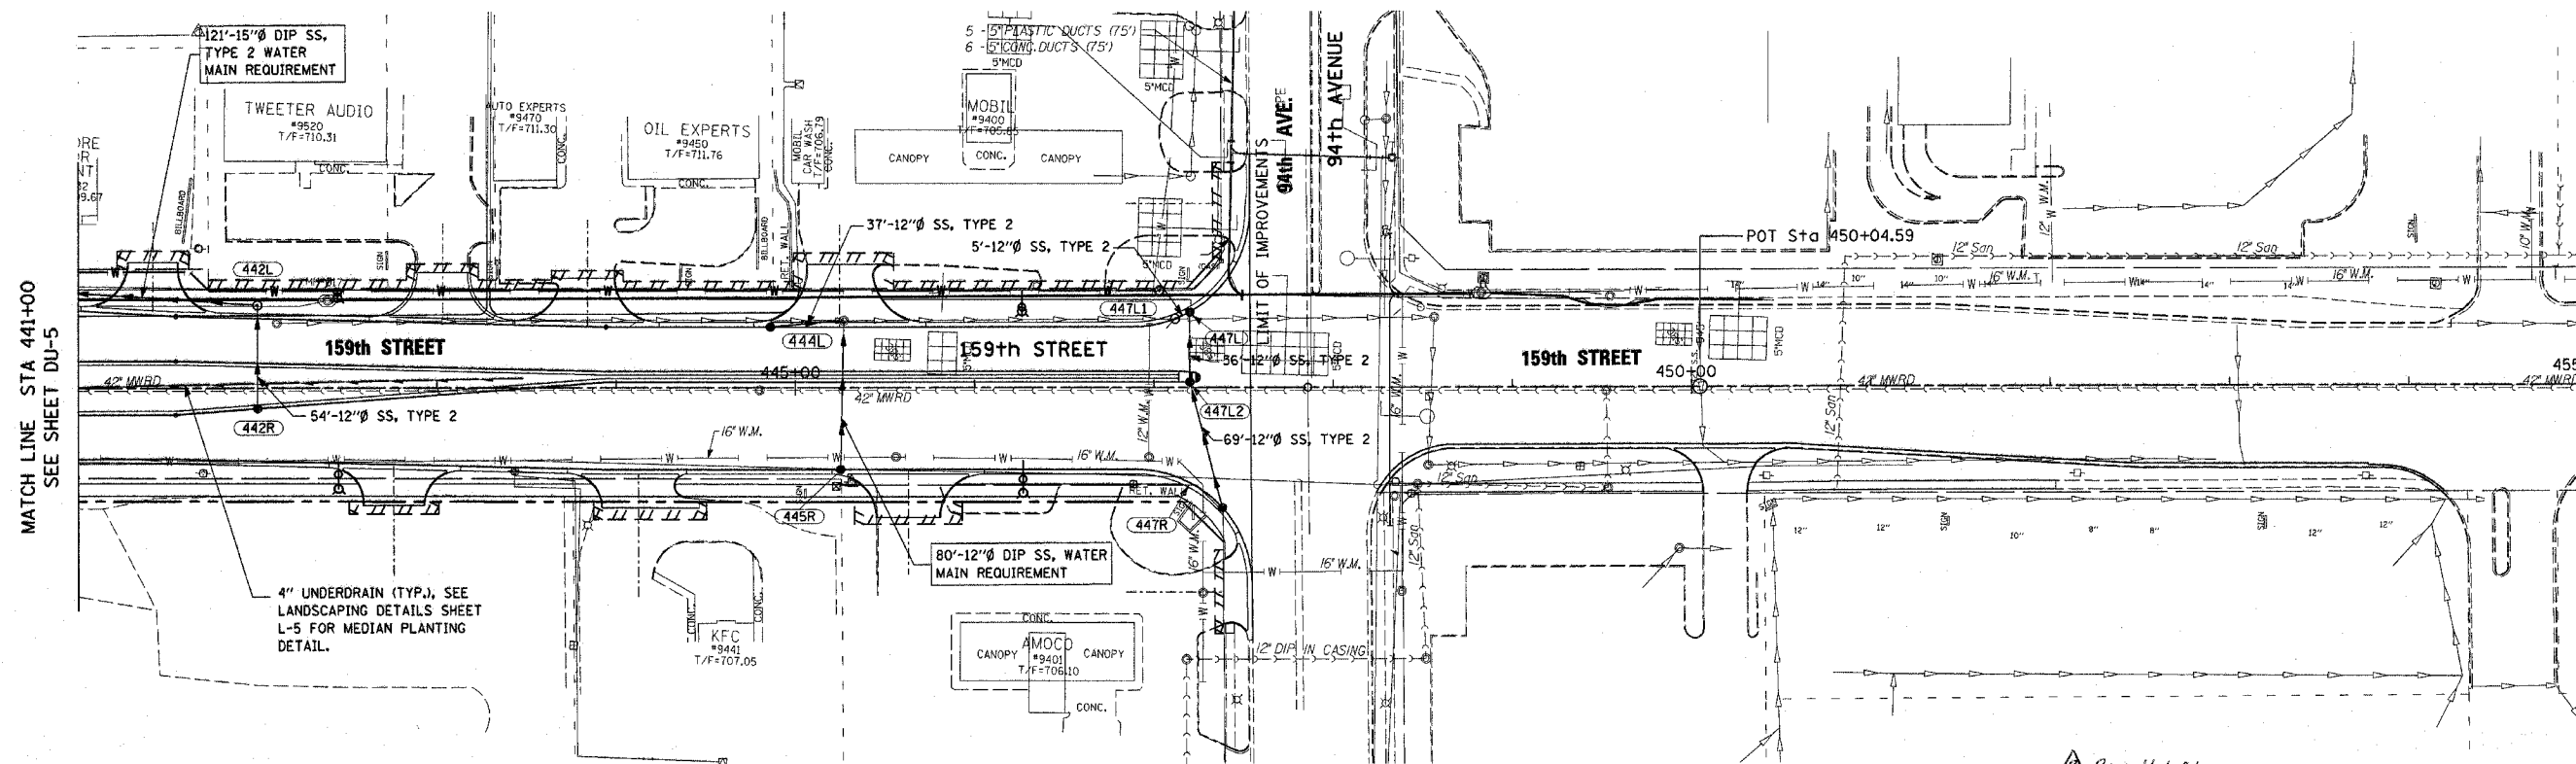

PROPOSED IMPROVEMENTS

NOTE: SEE DU-15 TO DU-18 FOR WATER MAIN RELATED ITEMS.

Rev 11-1-06

REVISIONS	
NAME	DATE

ILLINOIS DEPARTMENT OF TRANSPORTATION
 US RTE 6 (159TH ST) AT US RTE 45 (LAGRANGE RD)
**US RTE 6 (159TH STREET)
 DRAINAGE AND UTILITY PLAN
 STA 441+00 TO 94TH AVE.**
 SCALE: 1"=50'
 DATE: 7-07-06
 DRAWN BY: OIU
 CHECKED BY: RCH

McDonough Associates Inc.
 Engineers / Architects

I:\Dgn\du01006.sht
 10/28/2006
 8:04:54 PM