


F.A.P. NO.	SECTION	COUNTY	TOTAL SHEETS	SHEET NO.
351	537 R-1	COOK	245	75
STA. _____ TO STA. _____		FED. ROAD DIST. NO. _____ ILLINOIS FED. AID PROJECT _____		

CONTRACT # 62880

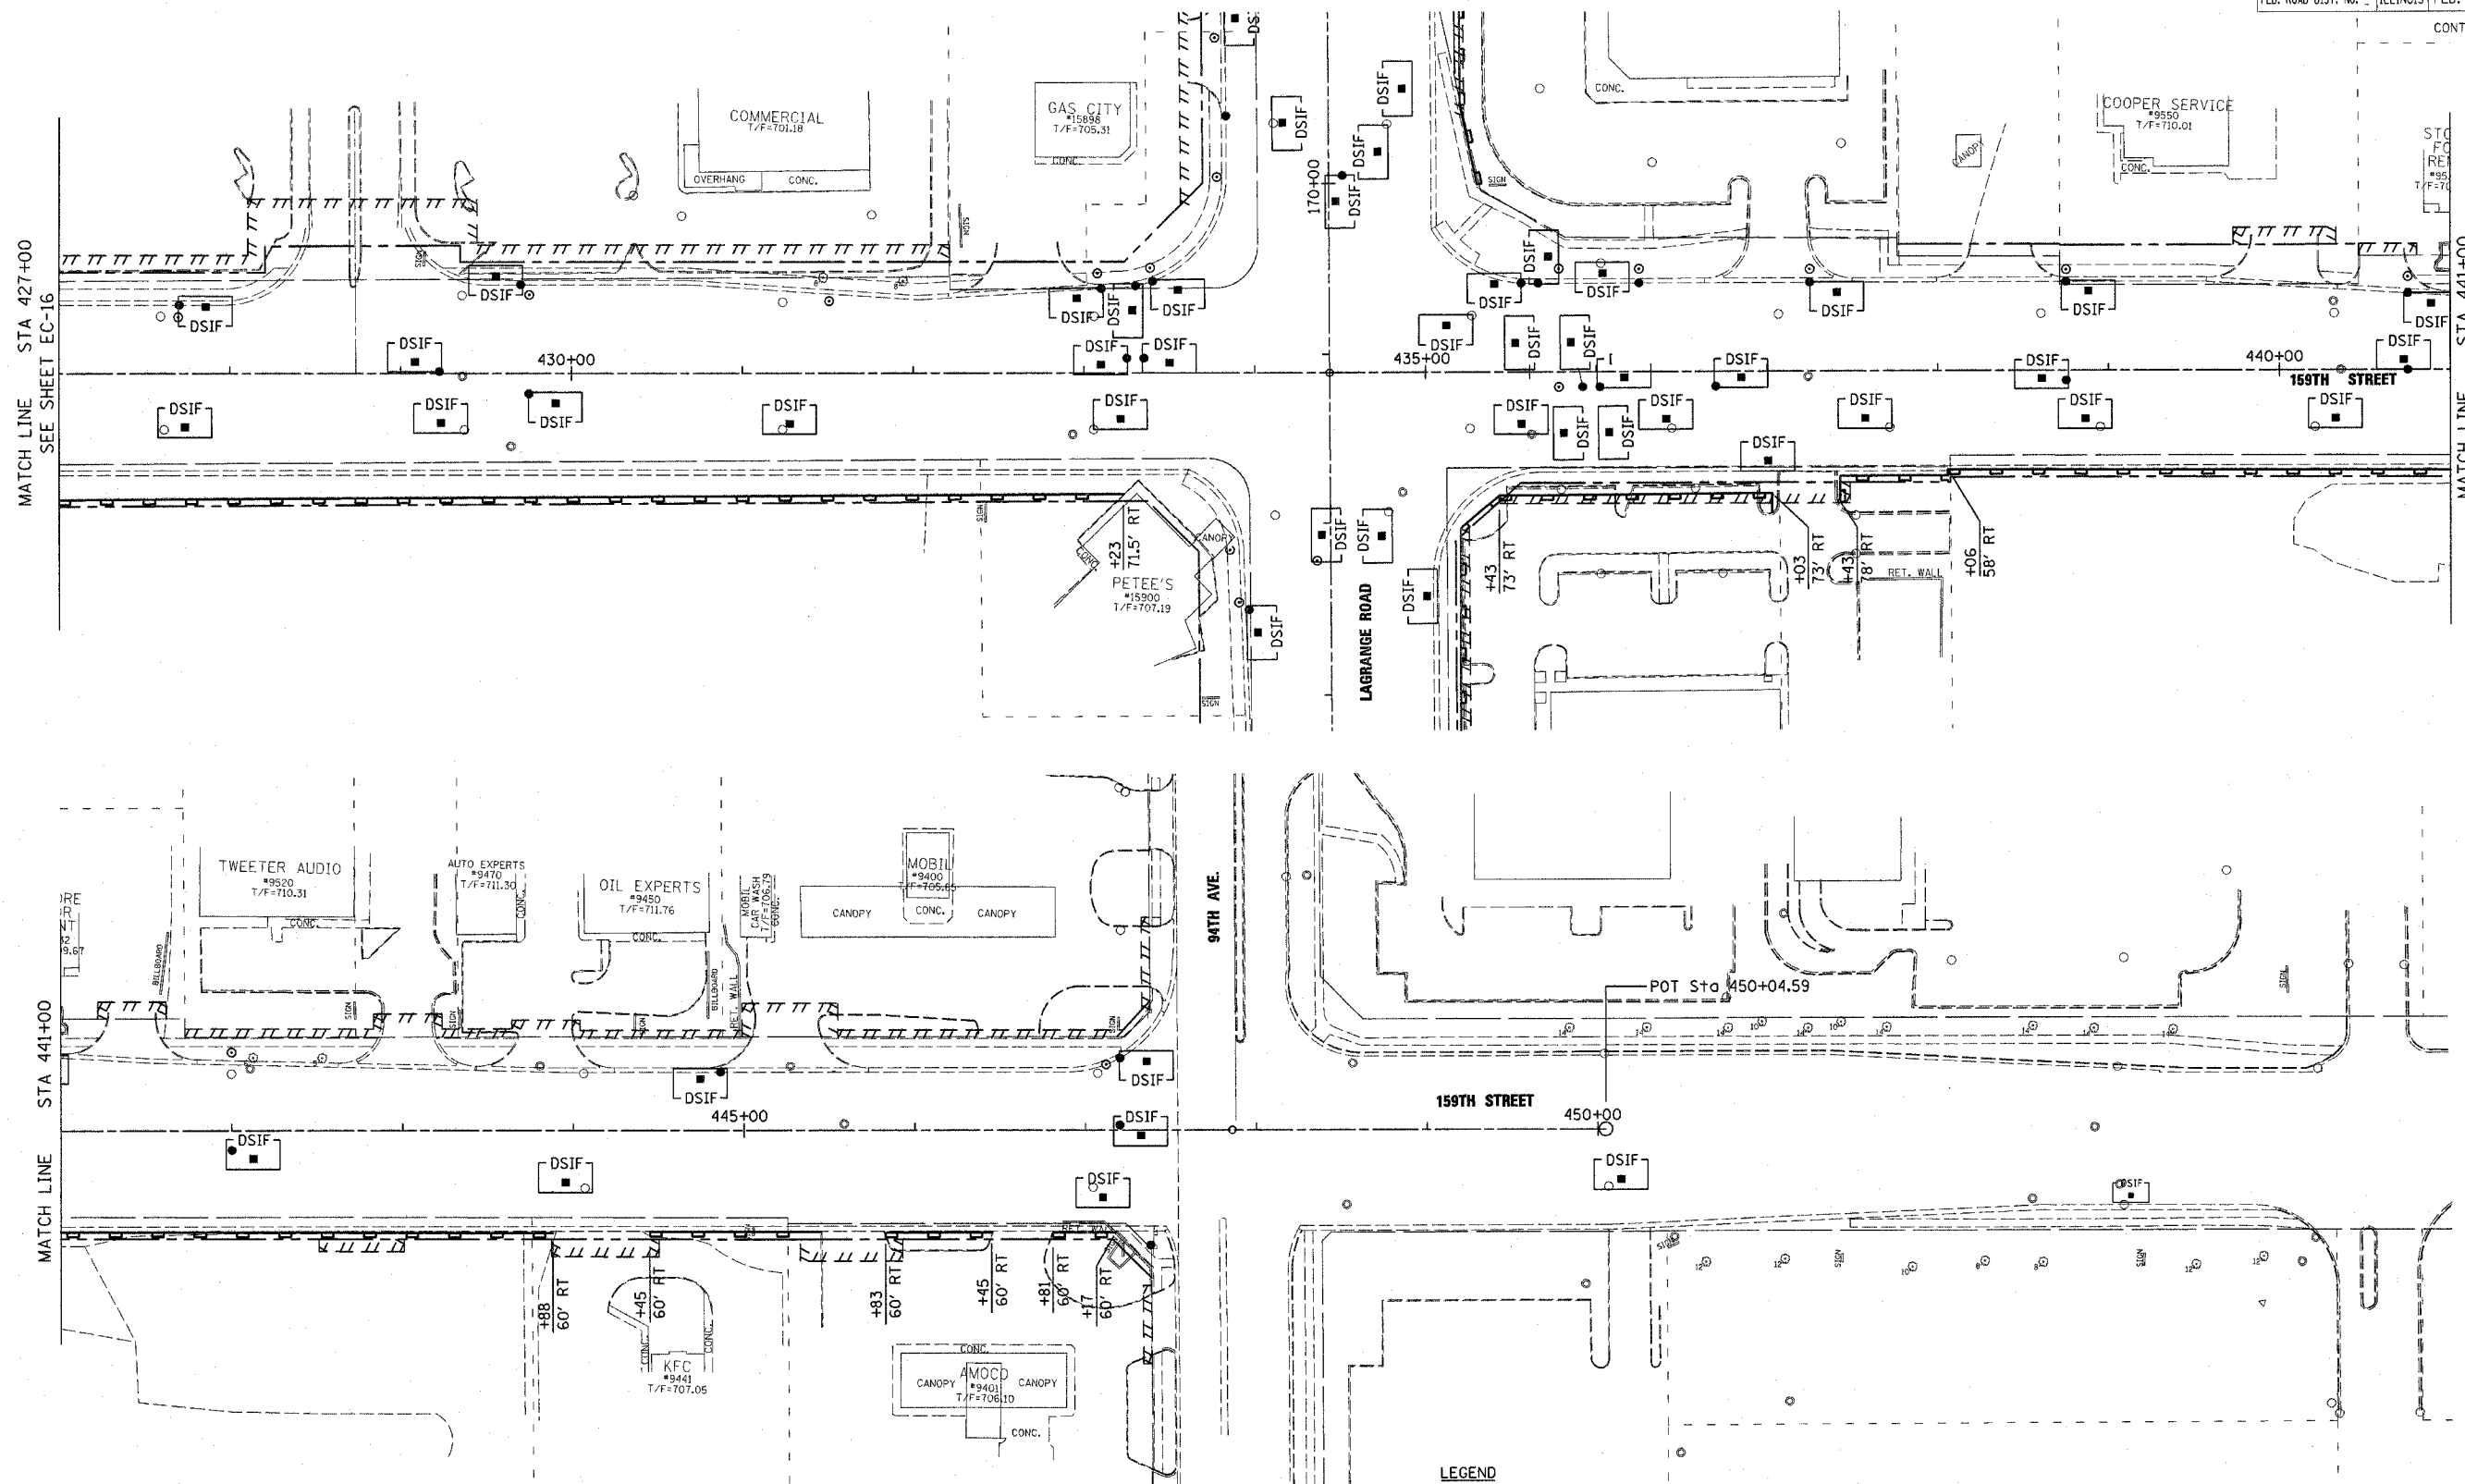

LEGEND

- SC SEDIMENT CONTROL
- SEDIMENT CONTROL
- SILT FENCE
- INLET & PIPE PROTECTION
- DSIF SC, DRAINAGE STRUCTURE
- INLET FILTER
- EROSION CONTROL BLANKET
- SEEDING CLASS 7

REVISIONS	
NAME	DATE

ILLINOIS DEPARTMENT OF TRANSPORTATION
 US RTE 6 (159TH ST) AT US RTE 45 (LAGRANGE RD)
 US RTE 6 (159TH STREET)
 TEMP. EROSION CONTROL PLAN - STAGE 3
 STA 427+00 TO 94TH AVENUE
 SCALE: 1"=50'
 DATE: 7-07-06
 DRAWN BY: BFH
 CHECKED BY: RCH

McDonough Associates Inc.
 Engineers / Architects

FILES
 STATES
 STIMES