
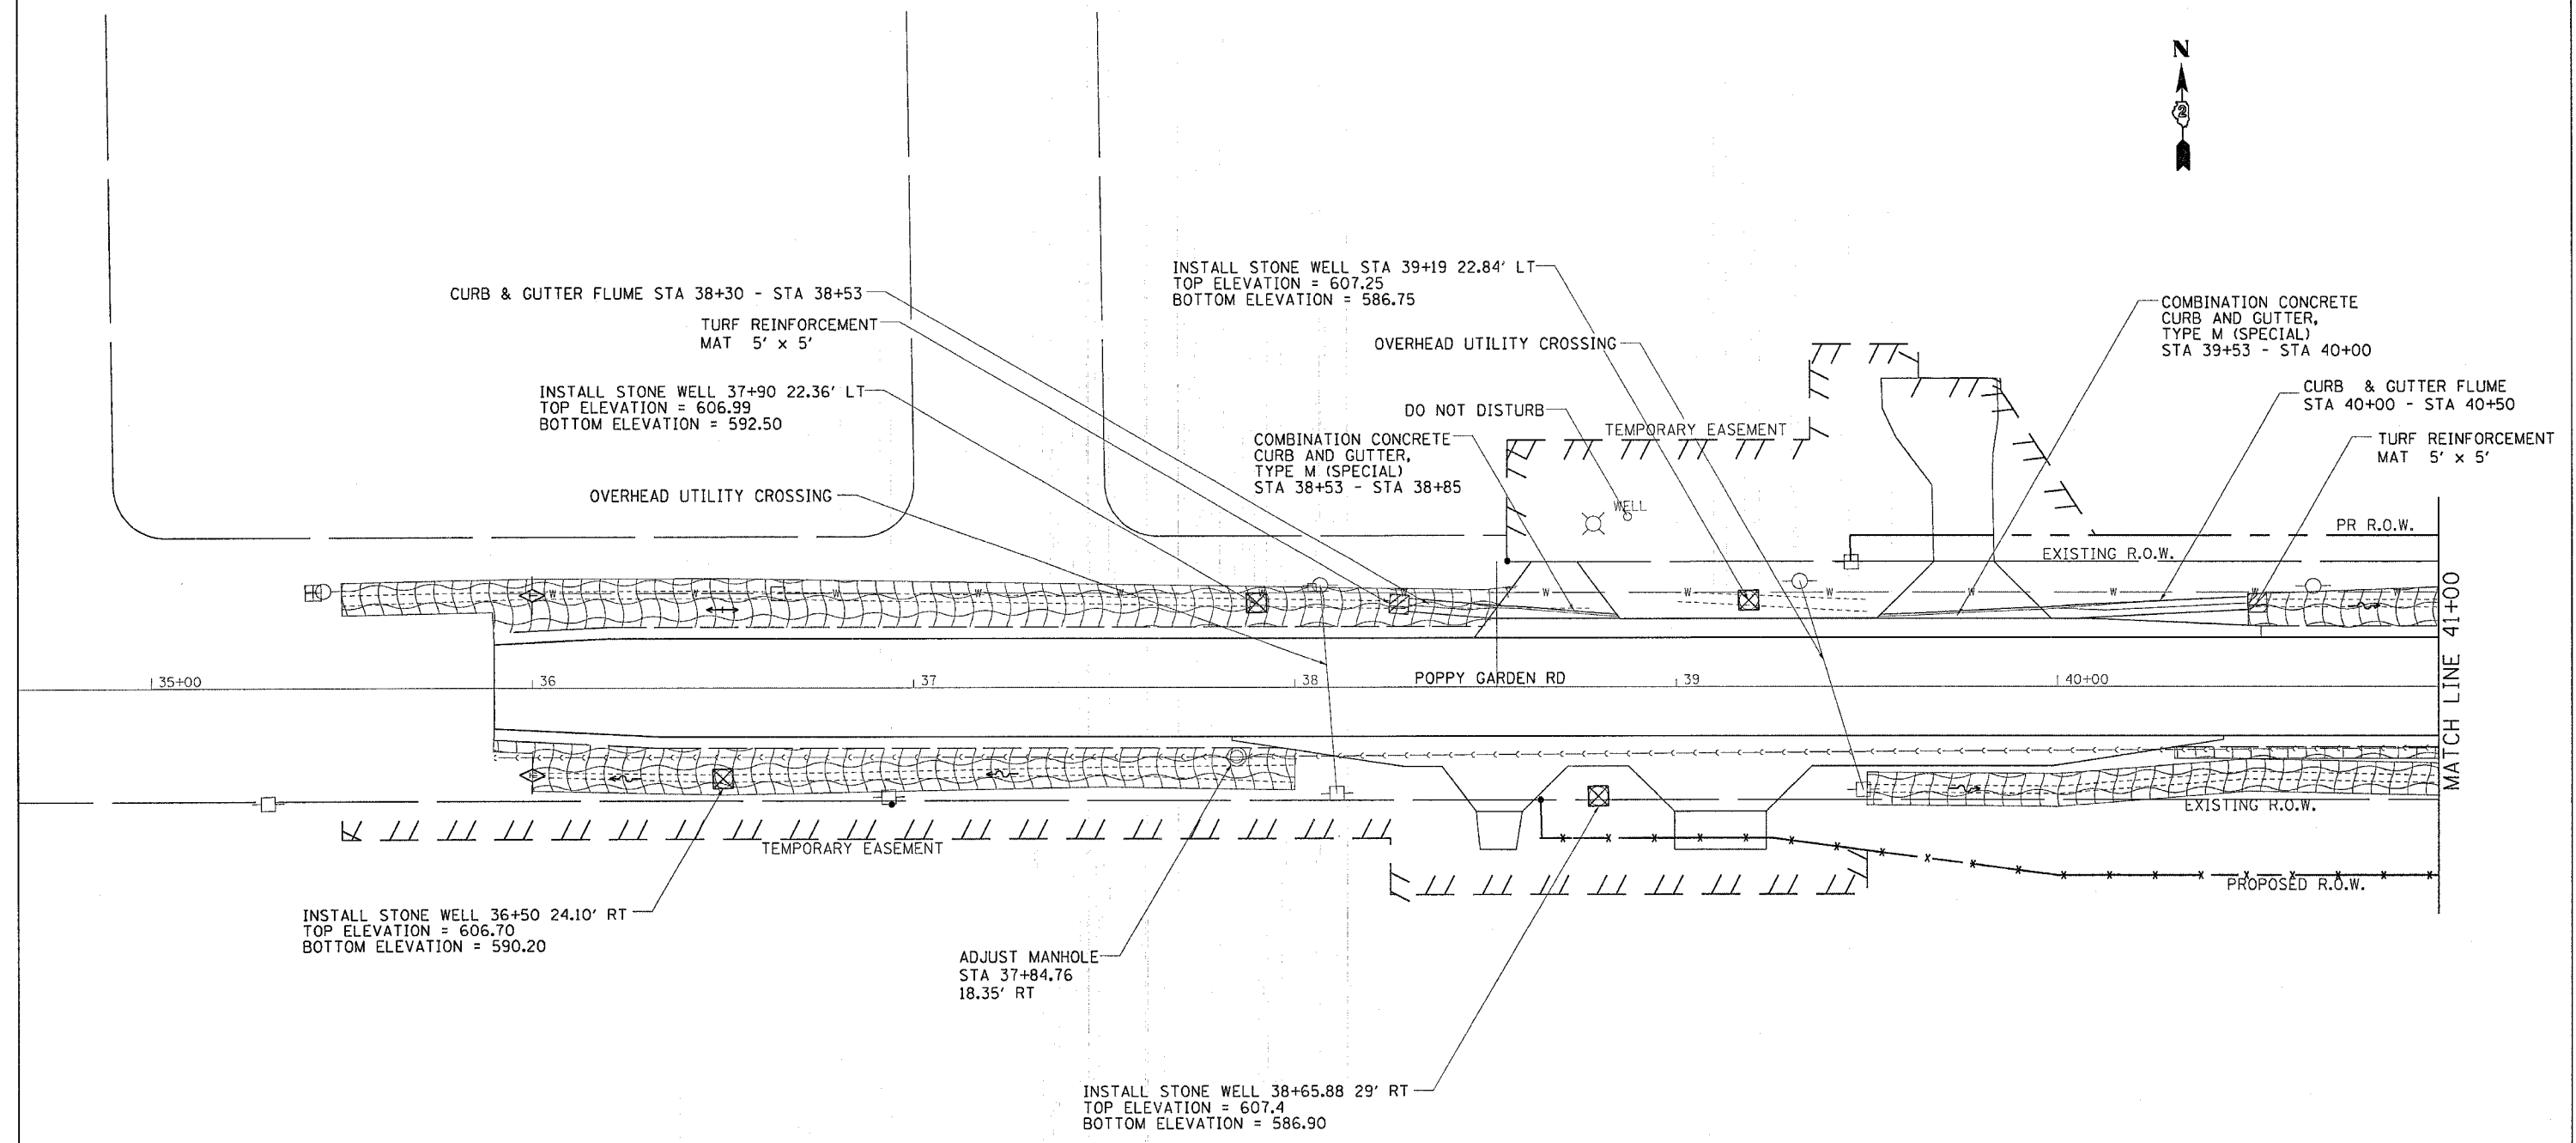
 
 
 
 



F.A.I. RTE.	SECTION	COUNTY	TOTAL SHEETS	SHEET NO.
..BO..	..37-14RR-1..	..HENRY..	..133..	..49..
STA. 35+00.000		TO STA. 41+00.000		
FED. ROAD DIST. NO. .		ILLINOIS FED. AID PROJECT		

UTILITY, DRAINAGE, EROSION CONTROL DETAILS

 

LEGEND

-  INLET PROTECTION STD 280001
-  TEMPORARY DITCH CHECK
-  PERIMETER EROSION BARRIER
-  EROSION CONTROL BLANKET
-  STONE RIPRAP W/ FILTER FABRIC

 

REVISIONS	
NAME	DATE

ILLINOIS DEPARTMENT OF TRANSPORTATION

SCALE: VERT. _____
HORIZ. _____

DATE _____

DRAWN BY _____
CHECKED BY _____

PLOT DATE = Mon, Oct 02 09:45:56 2006
 FILE NAME = C:\31300\31300.dgn
 PLOT SCALE = 20.0000 / IN.
 USER NAME = mckeej