



F.A.I. RTE.	SECTION	COUNTY	TOTAL SHEETS	SHEET NO.
37-118R-1		HENRY	133	50
STA. 41+00.000		TO STA. 47+00.000		
FED. ROAD DIST. NO.		ILLINOIS FED. AID PROJECT		

UTILITY, DRAINAGE, EROSION CONTROL DETAILS

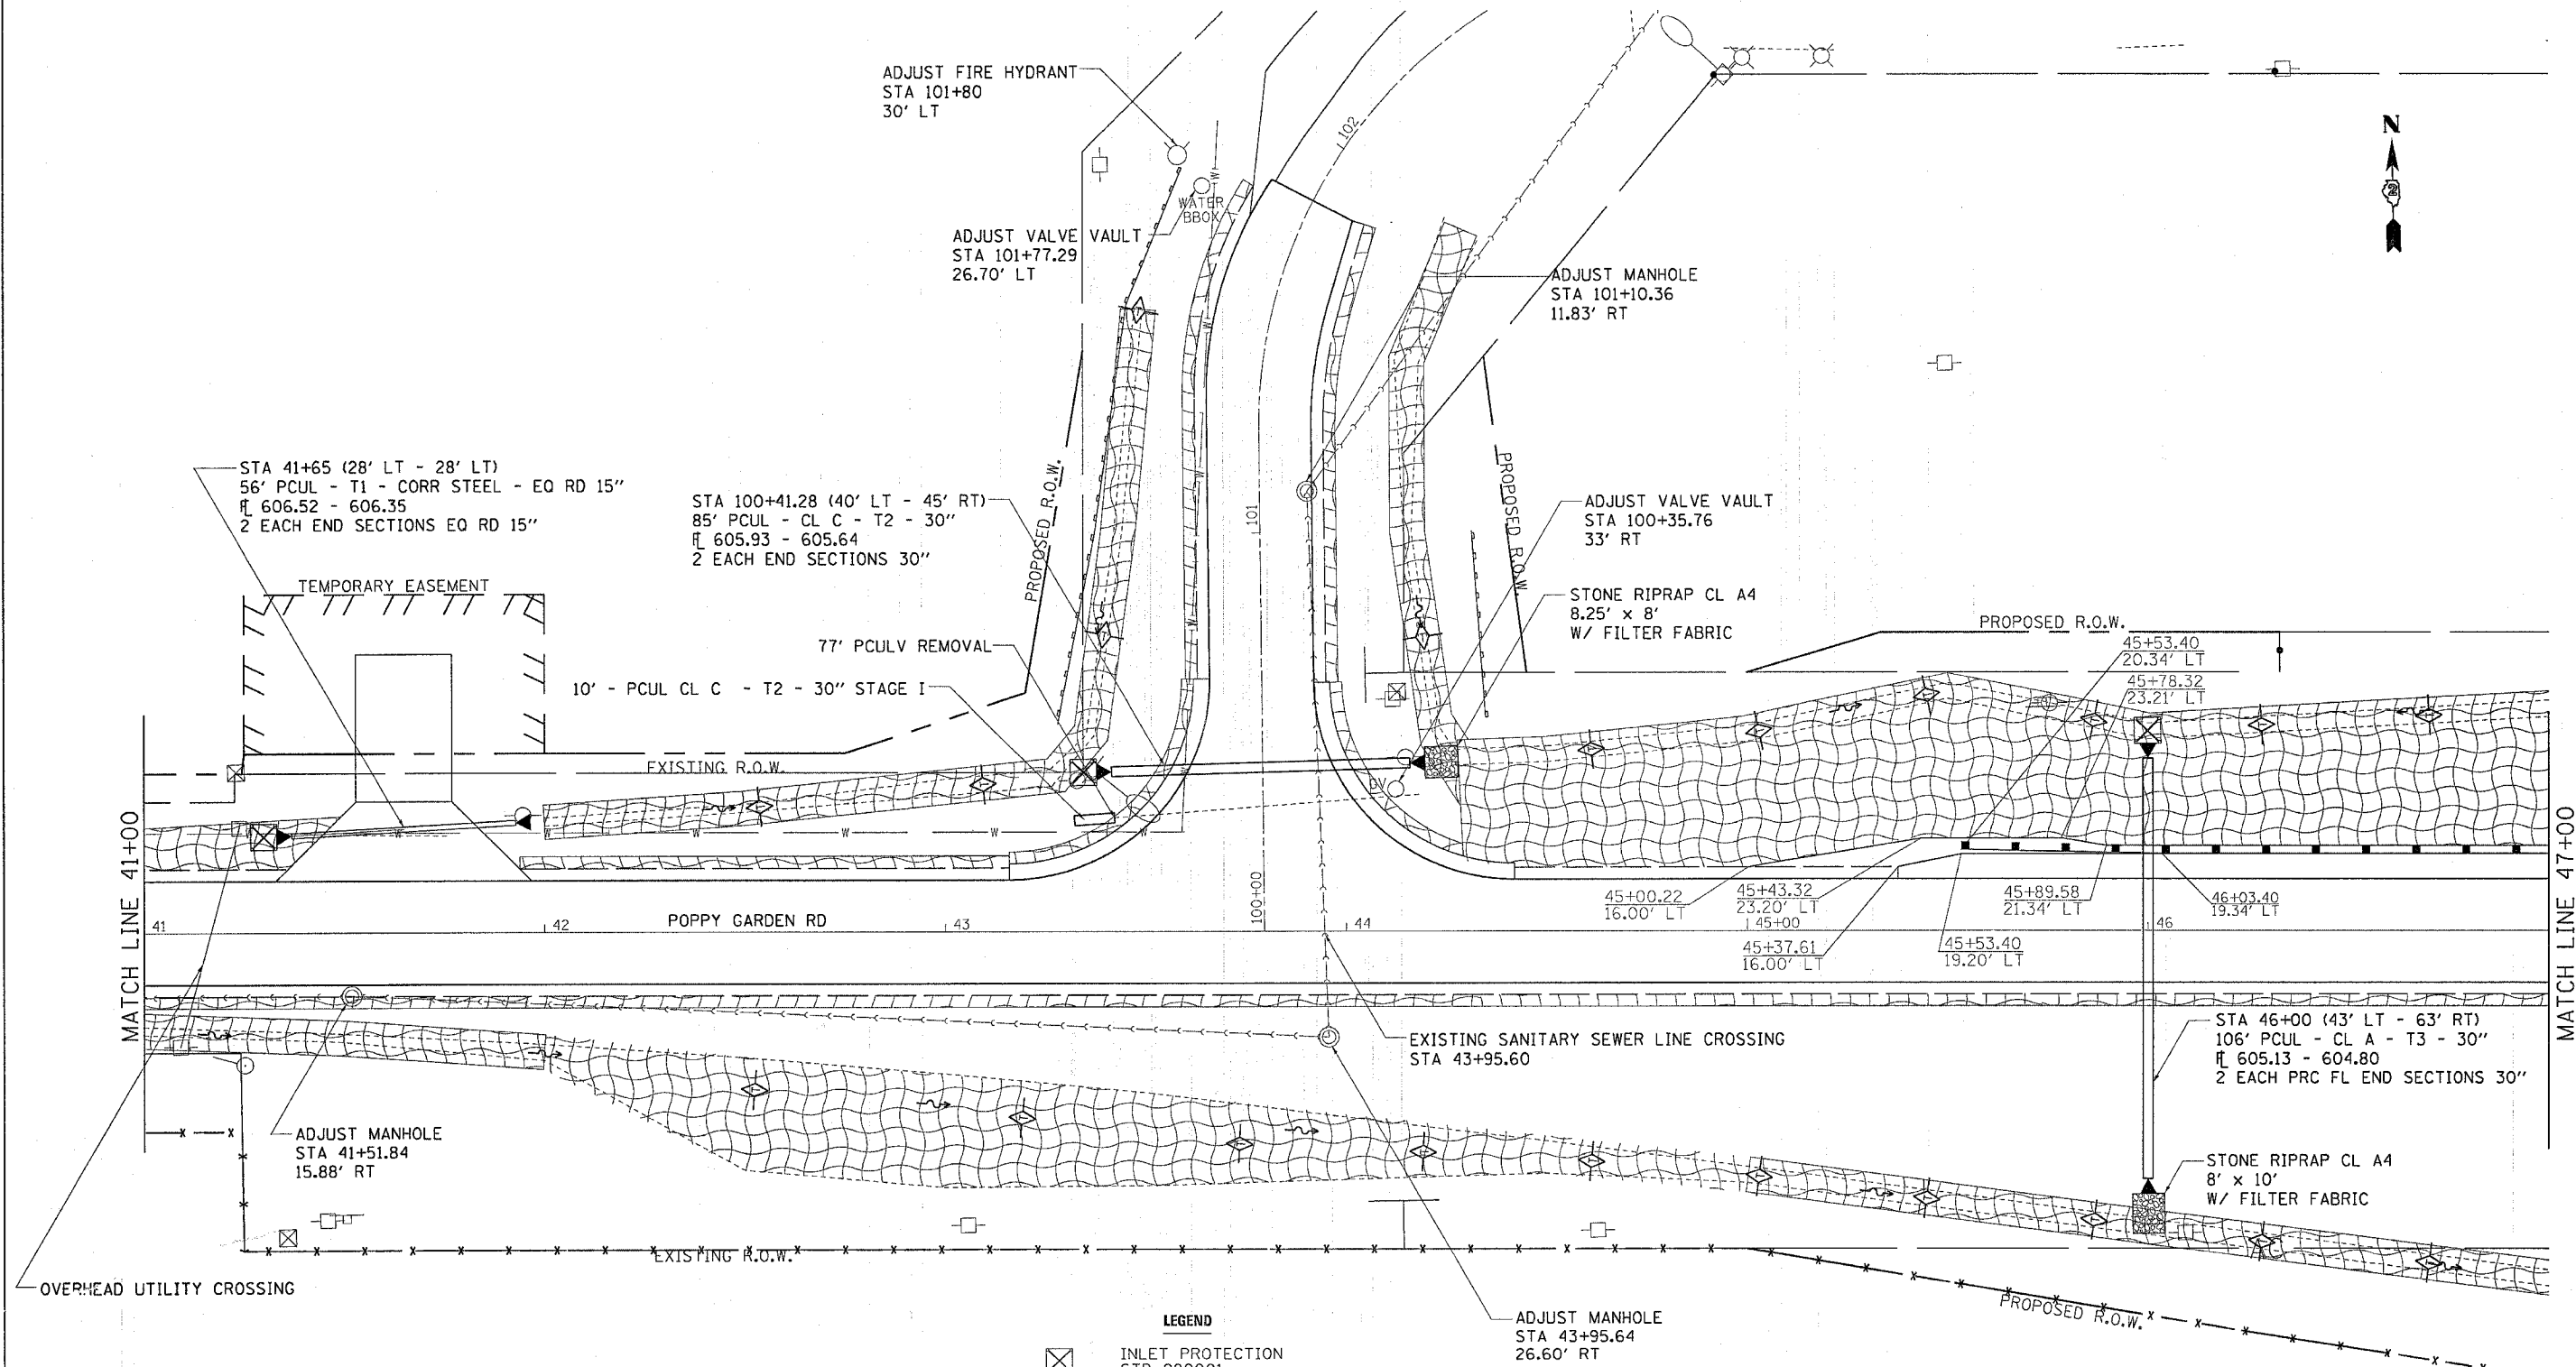

- LEGEND**
- INLET PROTECTION STD 280001
 - TEMPORARY DITCH CHECK
 - PERIMETER EROSION BARRIER
 - EROSION CONTROL BLANKET
 - STONE RIPRAP W/ FILTER FABRIC

 

REVISIONS	
NAME	DATE

ILLINOIS DEPARTMENT OF TRANSPORTATION

SCALE: VERT. _____
 HORIZ. _____

DATE _____

DRAWN BY _____
 CHECKED BY _____

PLOT DATE = Mon, Oct 02, 06:44:10, 2006
 PLOT NAME = 20A0002 / IN.
 PLOT SCALE = 20A0002 / IN.
 USER NAME = reikeshj