


UTILITY, DRAINAGE, EROSION CONTROL DETAILS

CONTRACT NO. 64602

F.A.I. RTE.	SECTION	COUNTY	TOTAL SHEETS	SHEET NO.
80	37-IHBR-1	HENRY	133	54
STA. 100+00.000		TO STA. 103+00.000		
FED. ROAD DIST. NO.		ILLINOIS	FED. AID PROJECT	

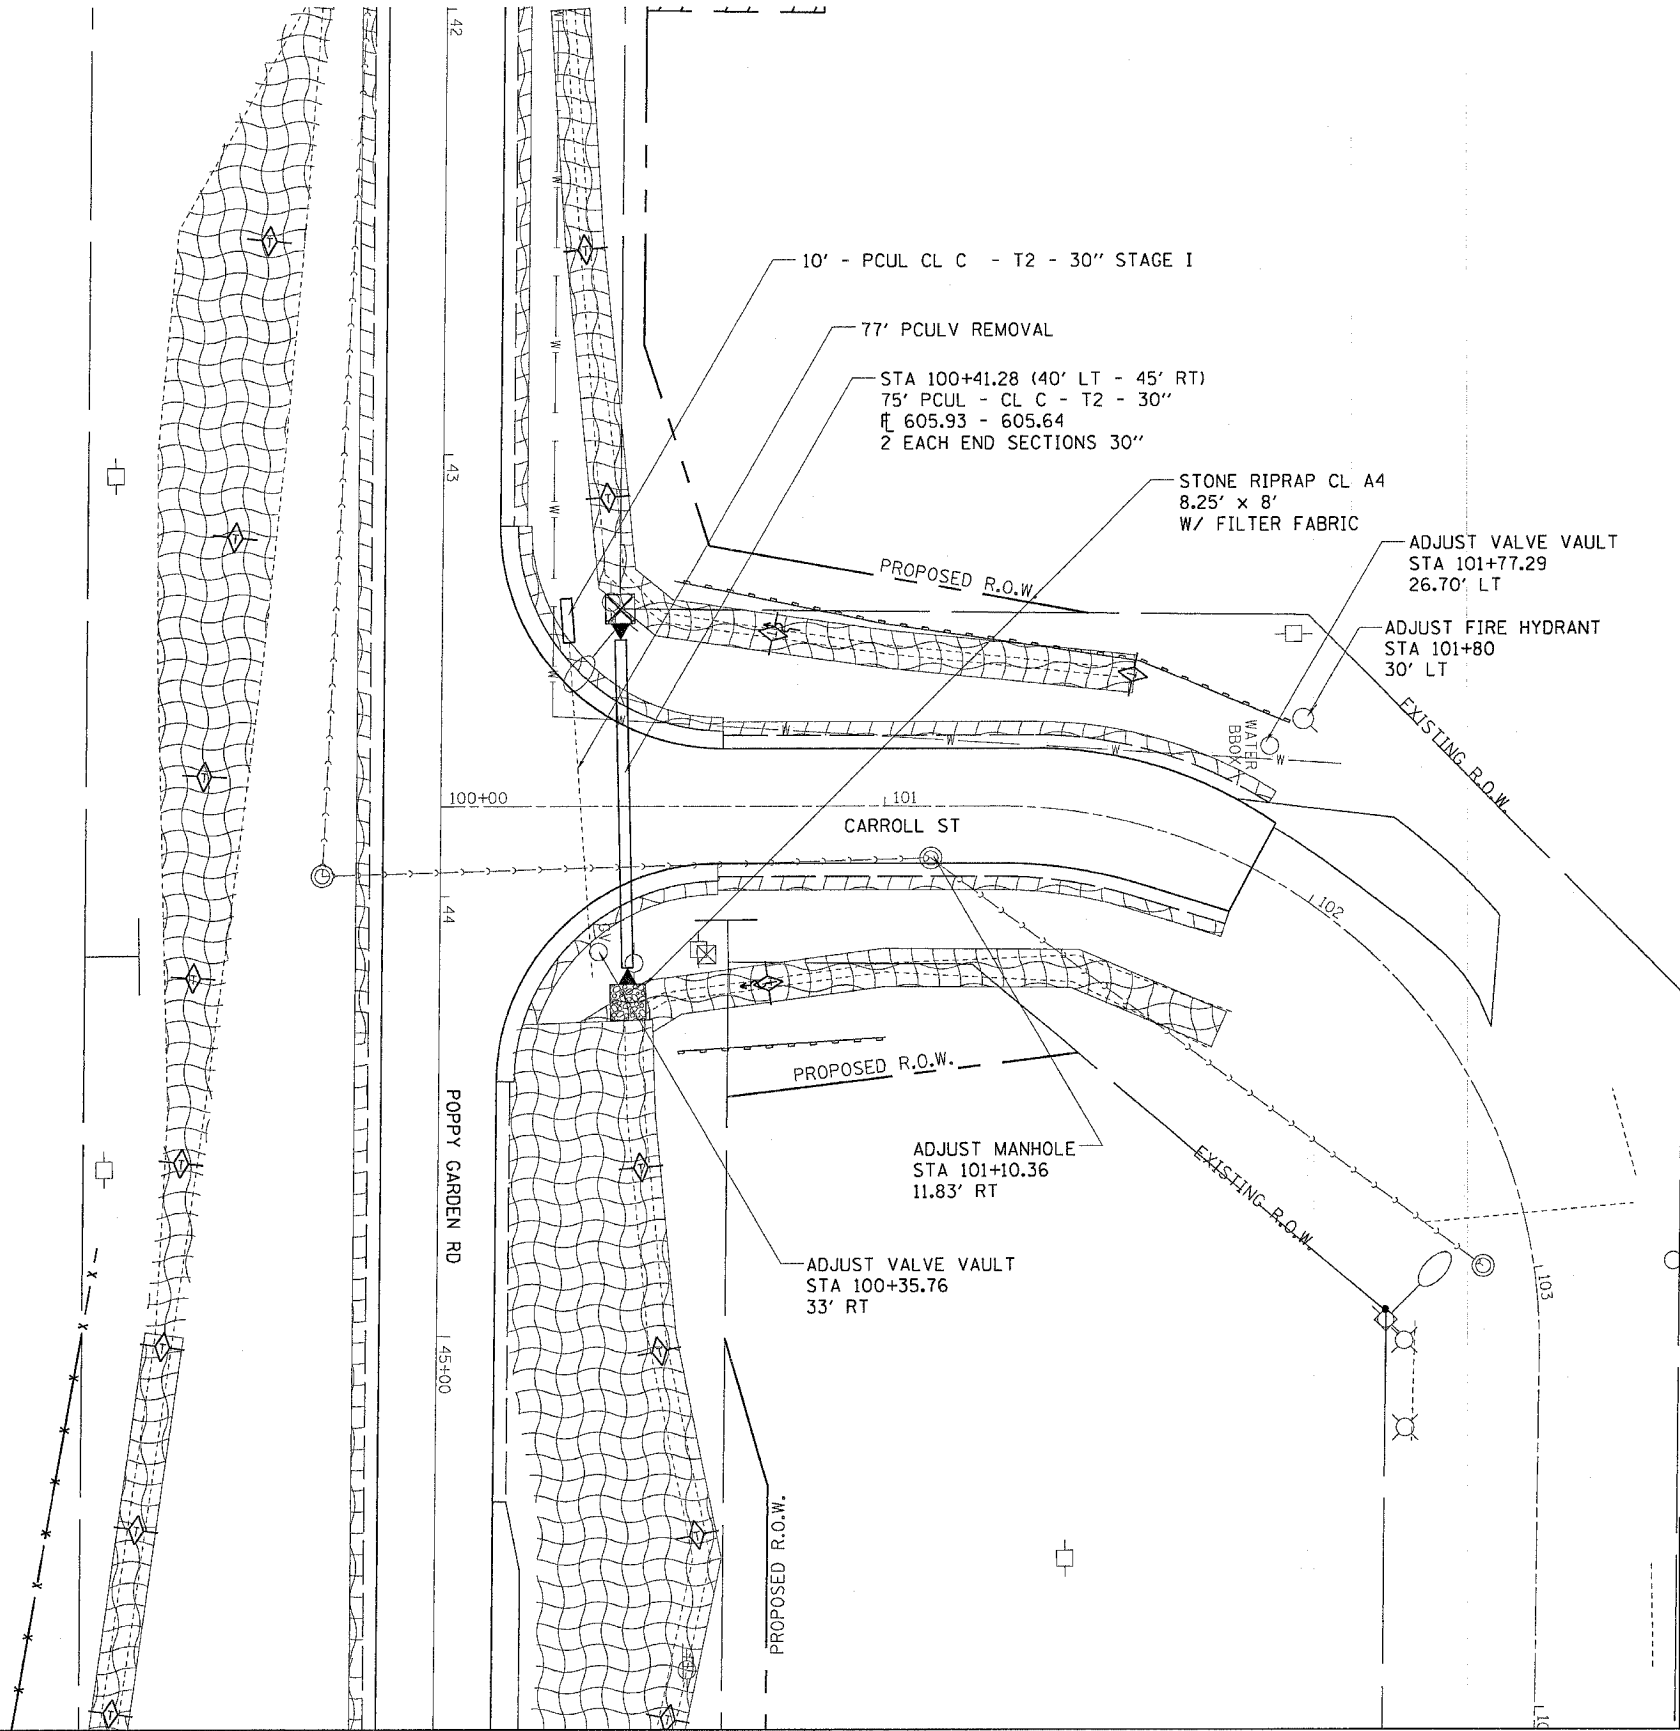

10' - PCUL CL C - T2 - 30" STAGE I

77' PCULV REMOVAL

STA 100+41.28 (40' LT - 45' RT)
75' PCUL - CL C - T2 - 30"
Elev 605.93 - 605.64
2 EACH END SECTIONS 30"

STONE RIPRAP CL A4
8.25' x 8'
W/ FILTER FABRIC

ADJUST VALVE VAULT
STA 101+77.29
26.70' LT

ADJUST FIRE HYDRANT
STA 101+80
30' LT

ADJUST MANHOLE
STA 101+10.36
11.83' RT

ADJUST VALVE VAULT
STA 100+35.76
33' RT

PROPOSED R.O.W.

EXISTING R.O.W.

WATER BOOK

CARROLL ST

POPPY GARDEN RD

100+00

101

102

103


142

143

144

145+00

- LEGEND**
- INLET PROTECTION STD 280001
 - TEMPORARY DITCH CHECK
 - PERIMETER EROSION BARRIER
 - EROSION CONTROL BLANKET
 - STONE RIPRAP W/ FILTER FABRIC

 

REVISIONS	
NAME	DATE

ILLINOIS DEPARTMENT OF TRANSPORTATION

SCALE: VERT. _____
HORIZ. _____

DATE _____

DRAWN BY _____
CHECKED BY _____

PLOT DATE = Fri Sep 01 10:44:35 2006
FILE NAME = c:\p\projects\2006\37-IHBR\37-IHBR.dgn
PLOT SCALE = 28.0000 / 1 IN.
USER NAME = renevalj