



F.A.P. RTE.	SECTION	COUNTY	TOTAL SHEETS	SHEET NO.
627	(I-1) BR & I	LA SALLE	106	28
STA. 462+24.35 TO STA. 467+70				
FED. ROAD DIST. NO. ILLINOIS FED. AID PROJECT				

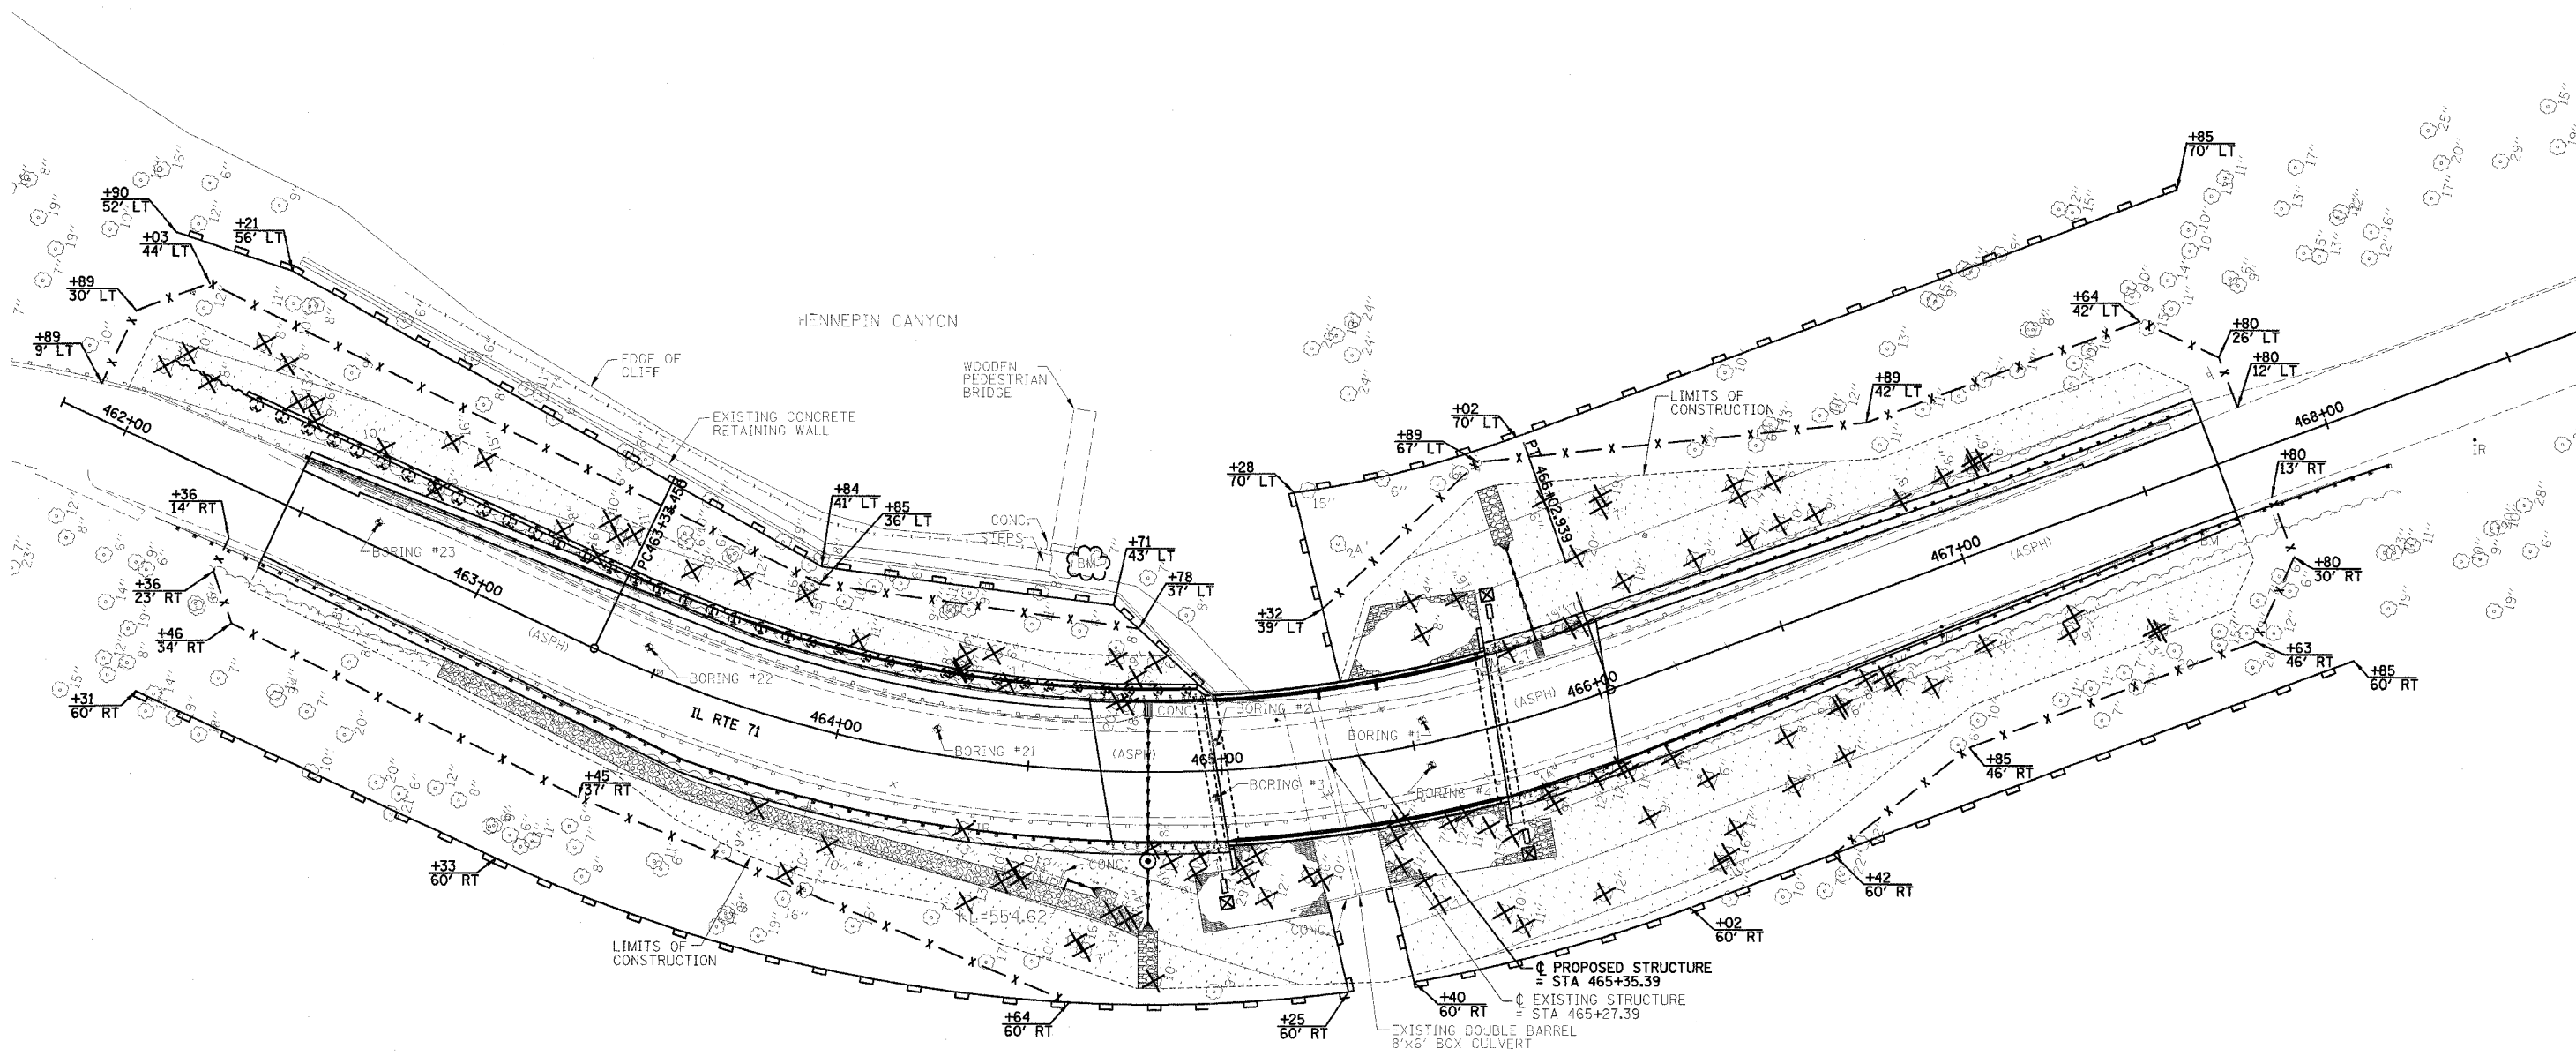

LEGEND	
	INLET & PIPE PROTECTION
	PERIMETER EROSION BARRIER
	TEMPORARY CONSTRUCTION FENCE
	TEMPORARY EROSION CONTROL SEEDING, SEEDING (SPECIAL), & HEAVY DUTY EROSION CONTROL BLANKET (SPECIAL)
	RIPRAP
	DECIDUOUS TREE TO BE REMOVED
	EVERGREEN TREE TO BE REMOVED
	LOCATION OF THREATENED PLANT (FORKED ASTER) - DO NOT DISTURB

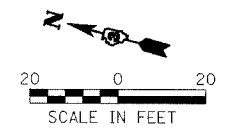

NOTE:
NO PARKING OF CONTRACTOR VEHICLES OUTSIDE OF EXISTING PAVEMENT.

LIMITS OF CONSTRUCTION, EROSION CONTROL AND TREE REMOVAL PLAN
 IL ROUTE 71
 OVER TRIBUTARY TO ILLINOIS RIVER
 F.A.P. ROUTE 627 - SEC. (I-1) BR & I
 LA SALLE COUNTY
 STATION 465+27.40
 STRUCTURE NO. 050-0239/050-W004

DESIGNED BY MSW	<p>Farnsworth GROUP 2700 McAndrew Drive Bloomington, Illinois 61704 308/933-6436, 308/933-1871 fax</p>	FILE NO. 24-6772
DRAWN BY DJM		DATE 05/12/06
CHECKED BY MSW		SHEET NO. 28 OF 106