


STATE OF ILLINOIS  
DEPARTMENT OF TRANSPORTATION

ROUTE NO.	SECTION	COUNTY	TOTAL SHEETS	SHEET	SHEET NO. 143
F.A.I. 39	50-4B	LASALLE	165	165	313 SHEETS
FED. ROAD DIST. NO. 7	ILLINOIS	FED. AID PROJECT	Contract # 66586		

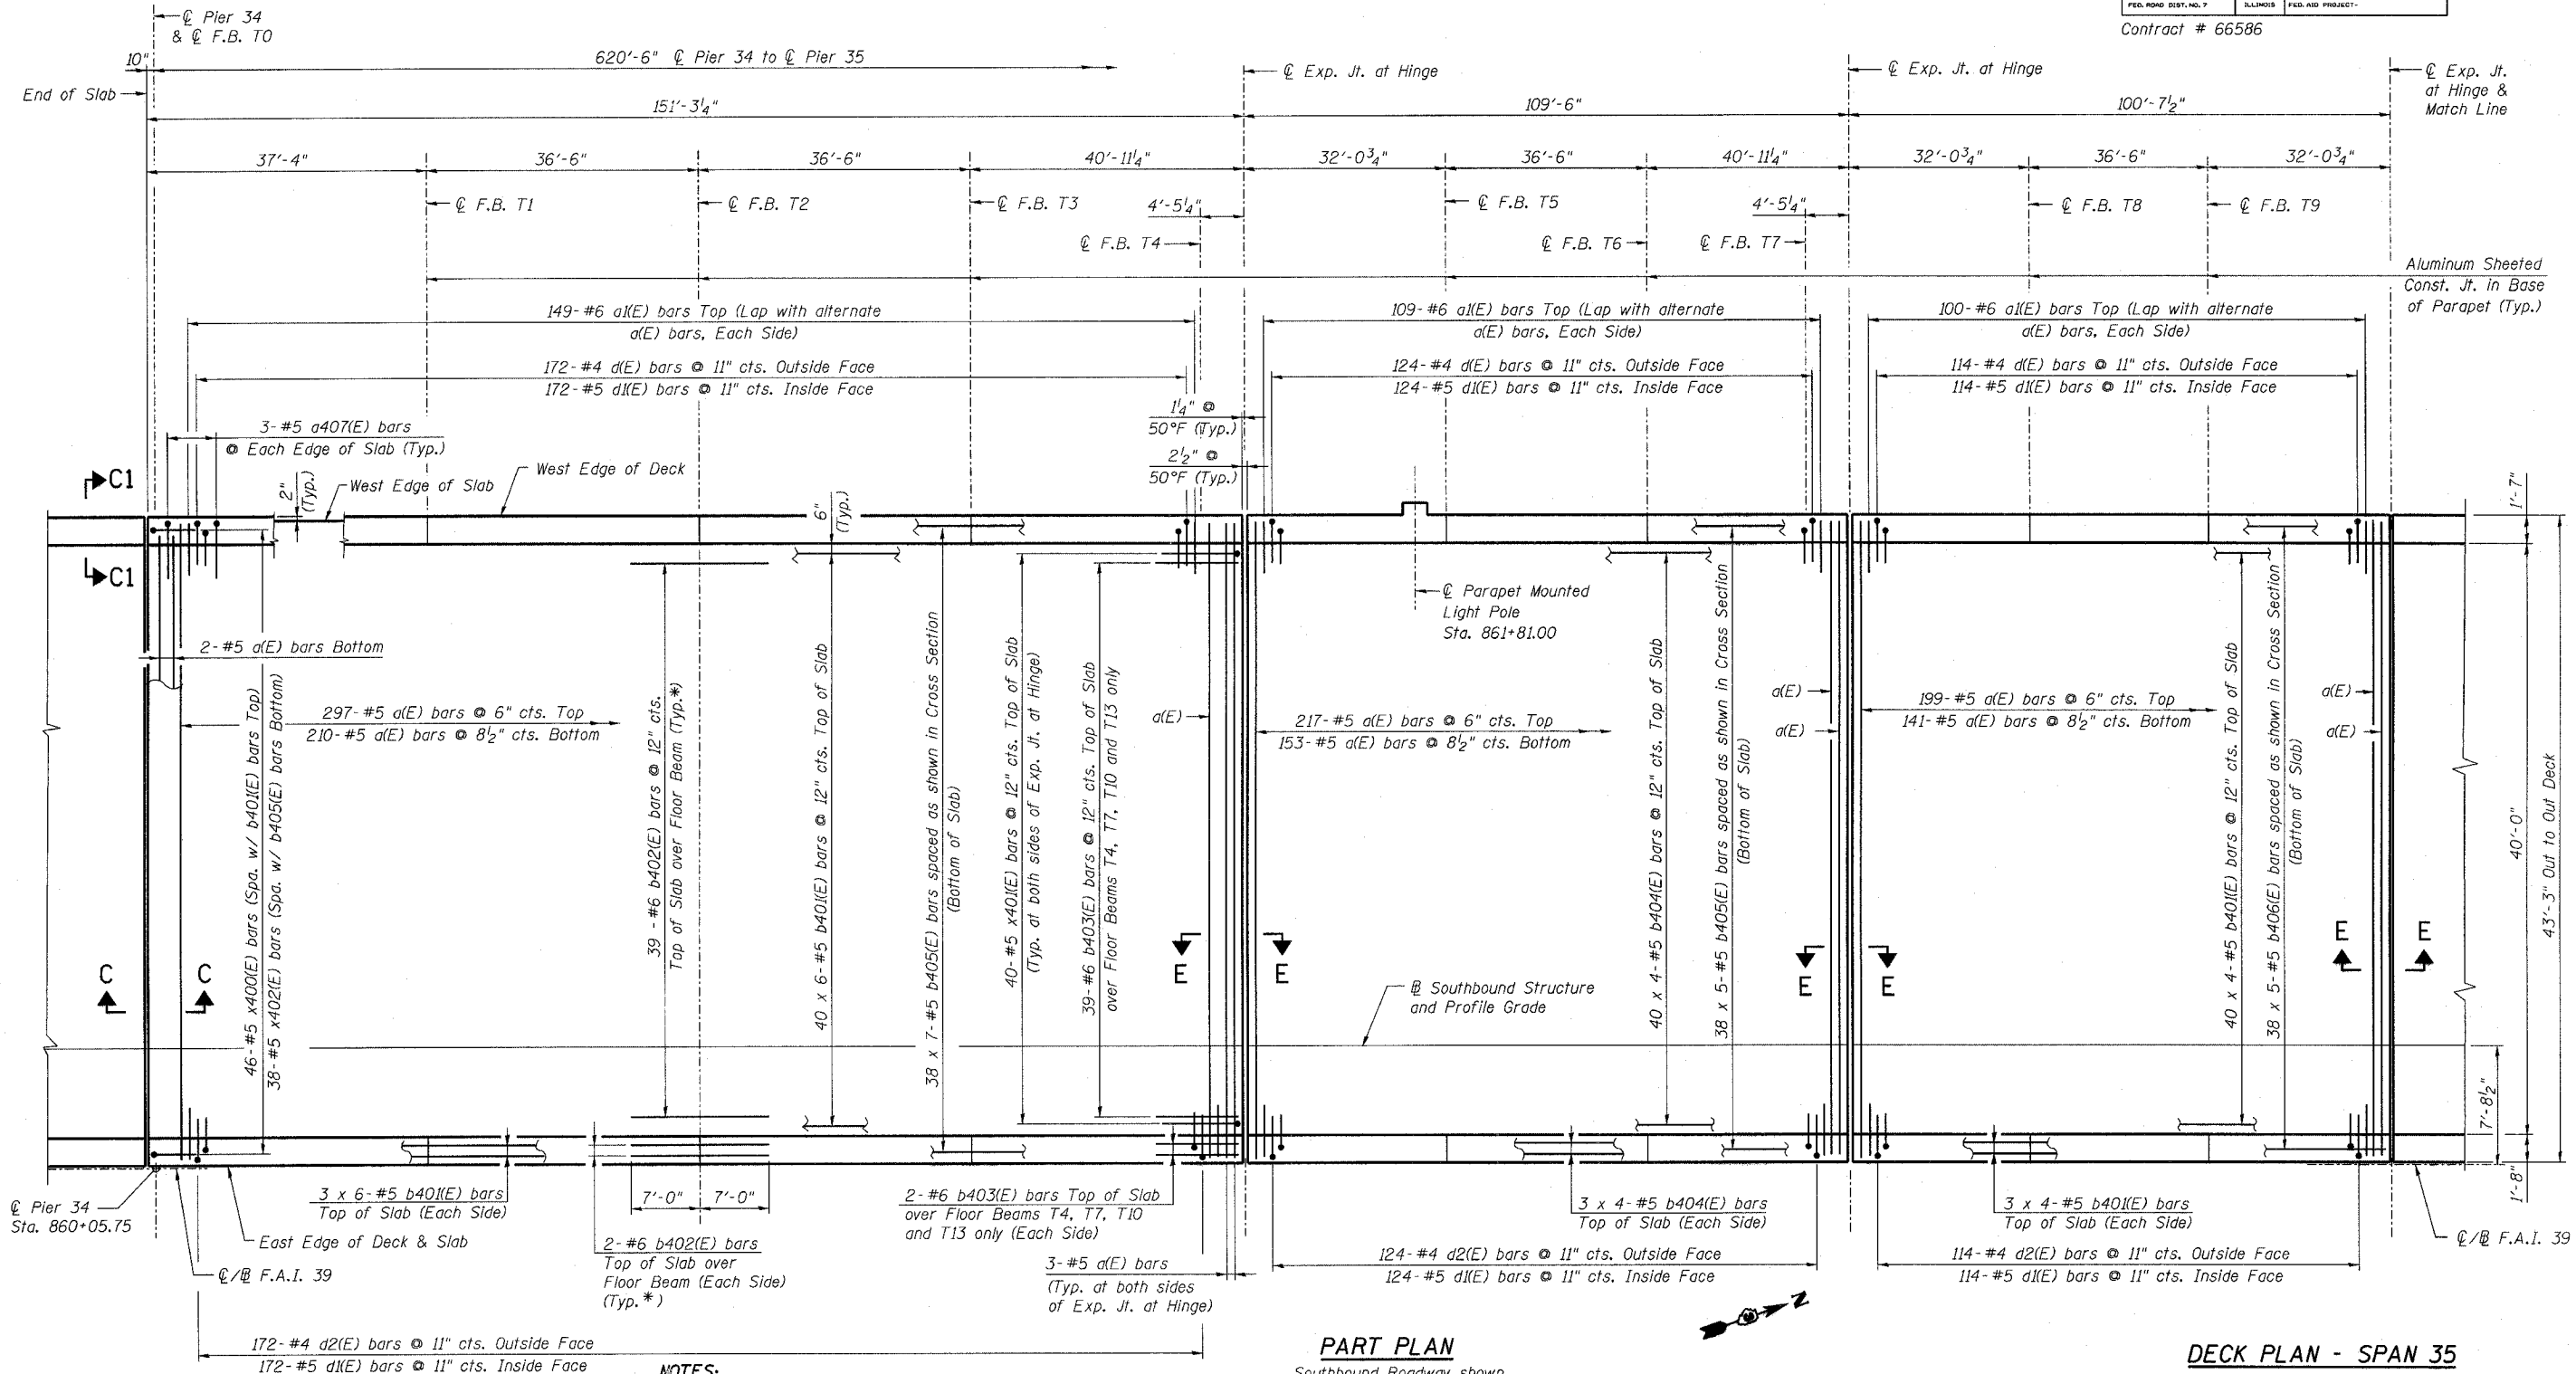

**PART PLAN**

Southbound Roadway shown.  
Northbound Roadway Symm. about C/C F.A.I. 39

**NOTES:**

- For Deck Cross Section see sheet 164.
- For Bill of Material and Reinforcement Schedule see sheet 147.
- For Deck Details, Sections C-C & E-E, and View C1-C1 see sheets 166 thru 169.
- Reinforcement bars designated (E) shall be epoxy coated.
- Bars indicated thus 20x3-#5 etc. indicates 20 lines of bars with 3 lengths per line.
- Floor Drains and Scuppers not shown. For locations, see sheets 175 and 176.
- For Scupper Details see sheets 177 and 178.
- For additional deck reinforcement at Scupper locations see sheet 166.
- For additional deck reinforcement at Parapet Mounted Light Pole locations see sheet 169.

**MINIMUM BAR LAP**

(Slab)  
#5 bar = 2'-2"  
#6 bar = 2'-7"

\* Typical over Floor Beams  
T1, T2, T3, T5, T6, T8, T9,  
T11, T12, T14, T15 and T16.

DESIGNED -	HAA
CHECKED -	MRB
DRAWN -	VH
CHECKED -	HAA

**DECK PLAN - SPAN 35**  
**ABRAHAM LINCOLN MEMORIAL BRIDGE OVER**  
**THE ILLINOIS RIVER (PUBLIC WATERS)**  
**F.A.I. ROUTE 39 SEC. (50-4B) BR**  
**LASALLE COUNTY**  
**STATION 863+16.00**  
**STRUCTURE NO. 050-0191 (SB & NB)**

**benesch**

alfred benesch & company  
Engineers • Surveyors • Planners  
205 North Michigan Avenue, Suite 2400  
Chicago, Illinois 60601  
312-665-0450  
Job # 3856

x:\3800s\3856\structures\abe lincoln memorial\final\plans\al\_dkpl21.sht

9:03:00 AM

8/30/2006