
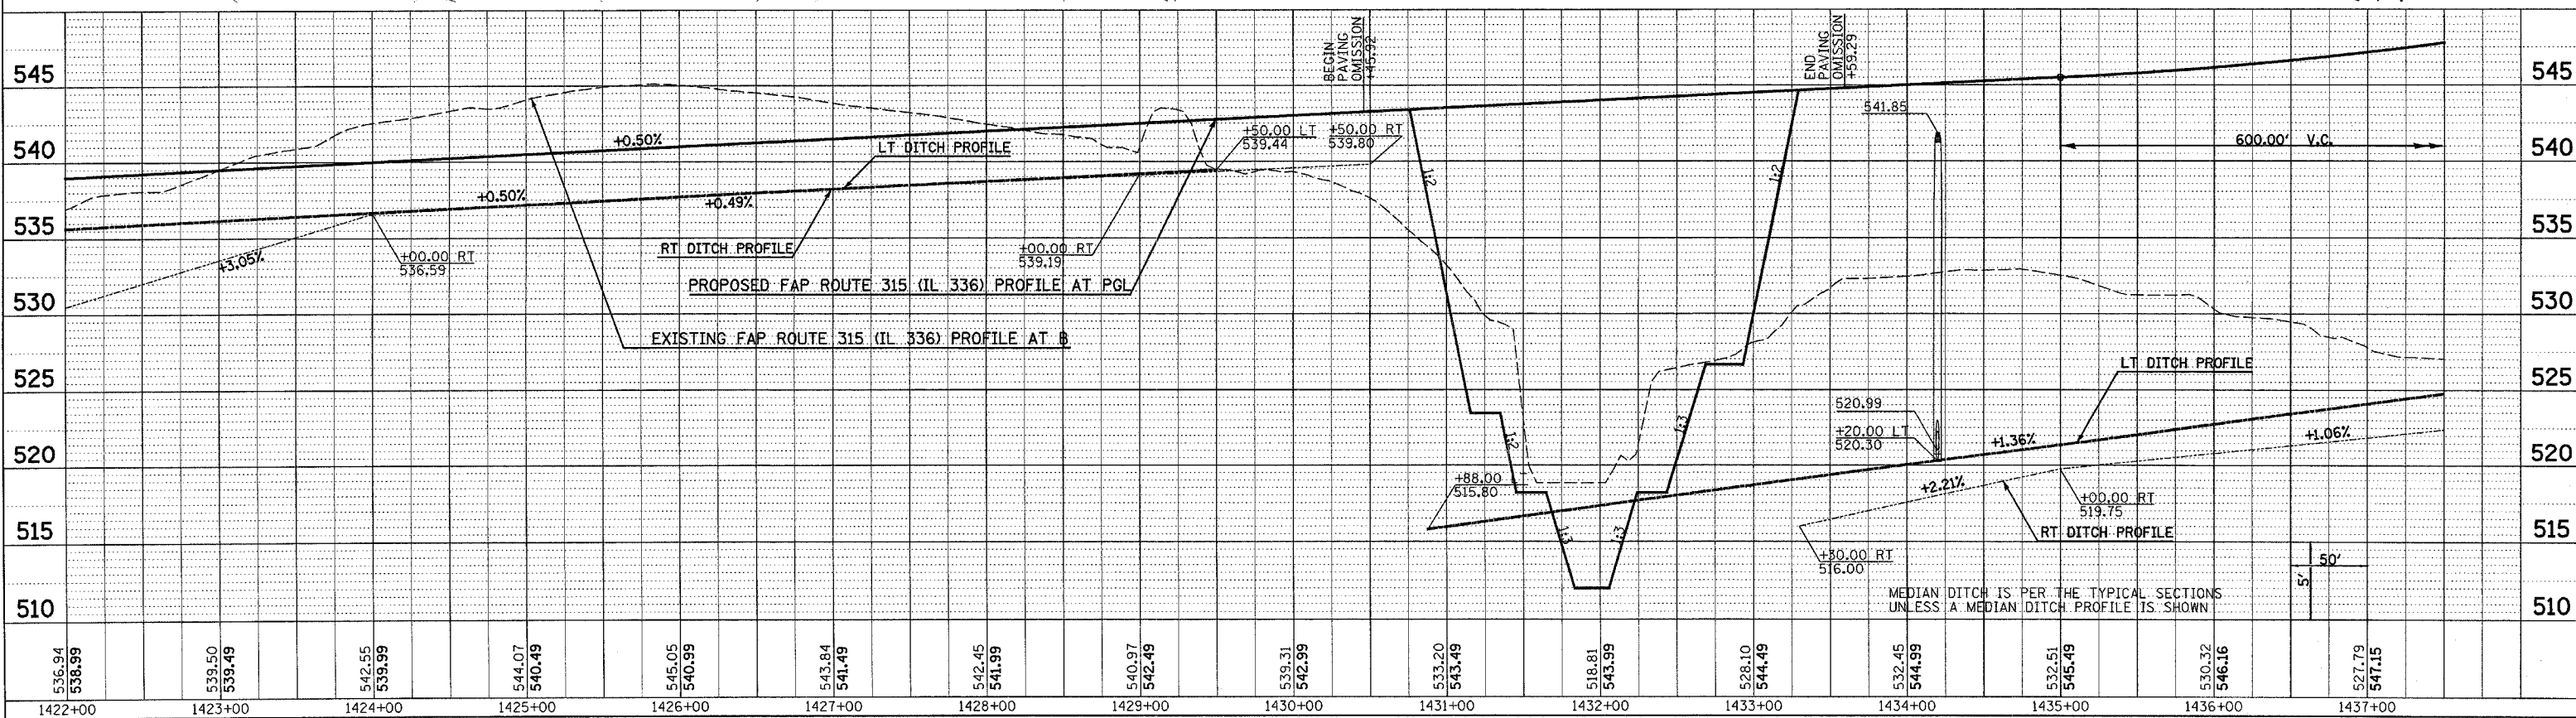


F.A.P. RTE.	SECTION	COUNTY	TOTAL SHEETS	SHEET NO.
315	(34-6,55-1)	HANCOCK/McDONOUGH	433	116
STA. 1422+00.00 TO STA. 1437+50.00		FED. ROAD DIST. NO. ILLINOIS FED. AID PROJECT		
STATE CONTRACT NO. 68206				

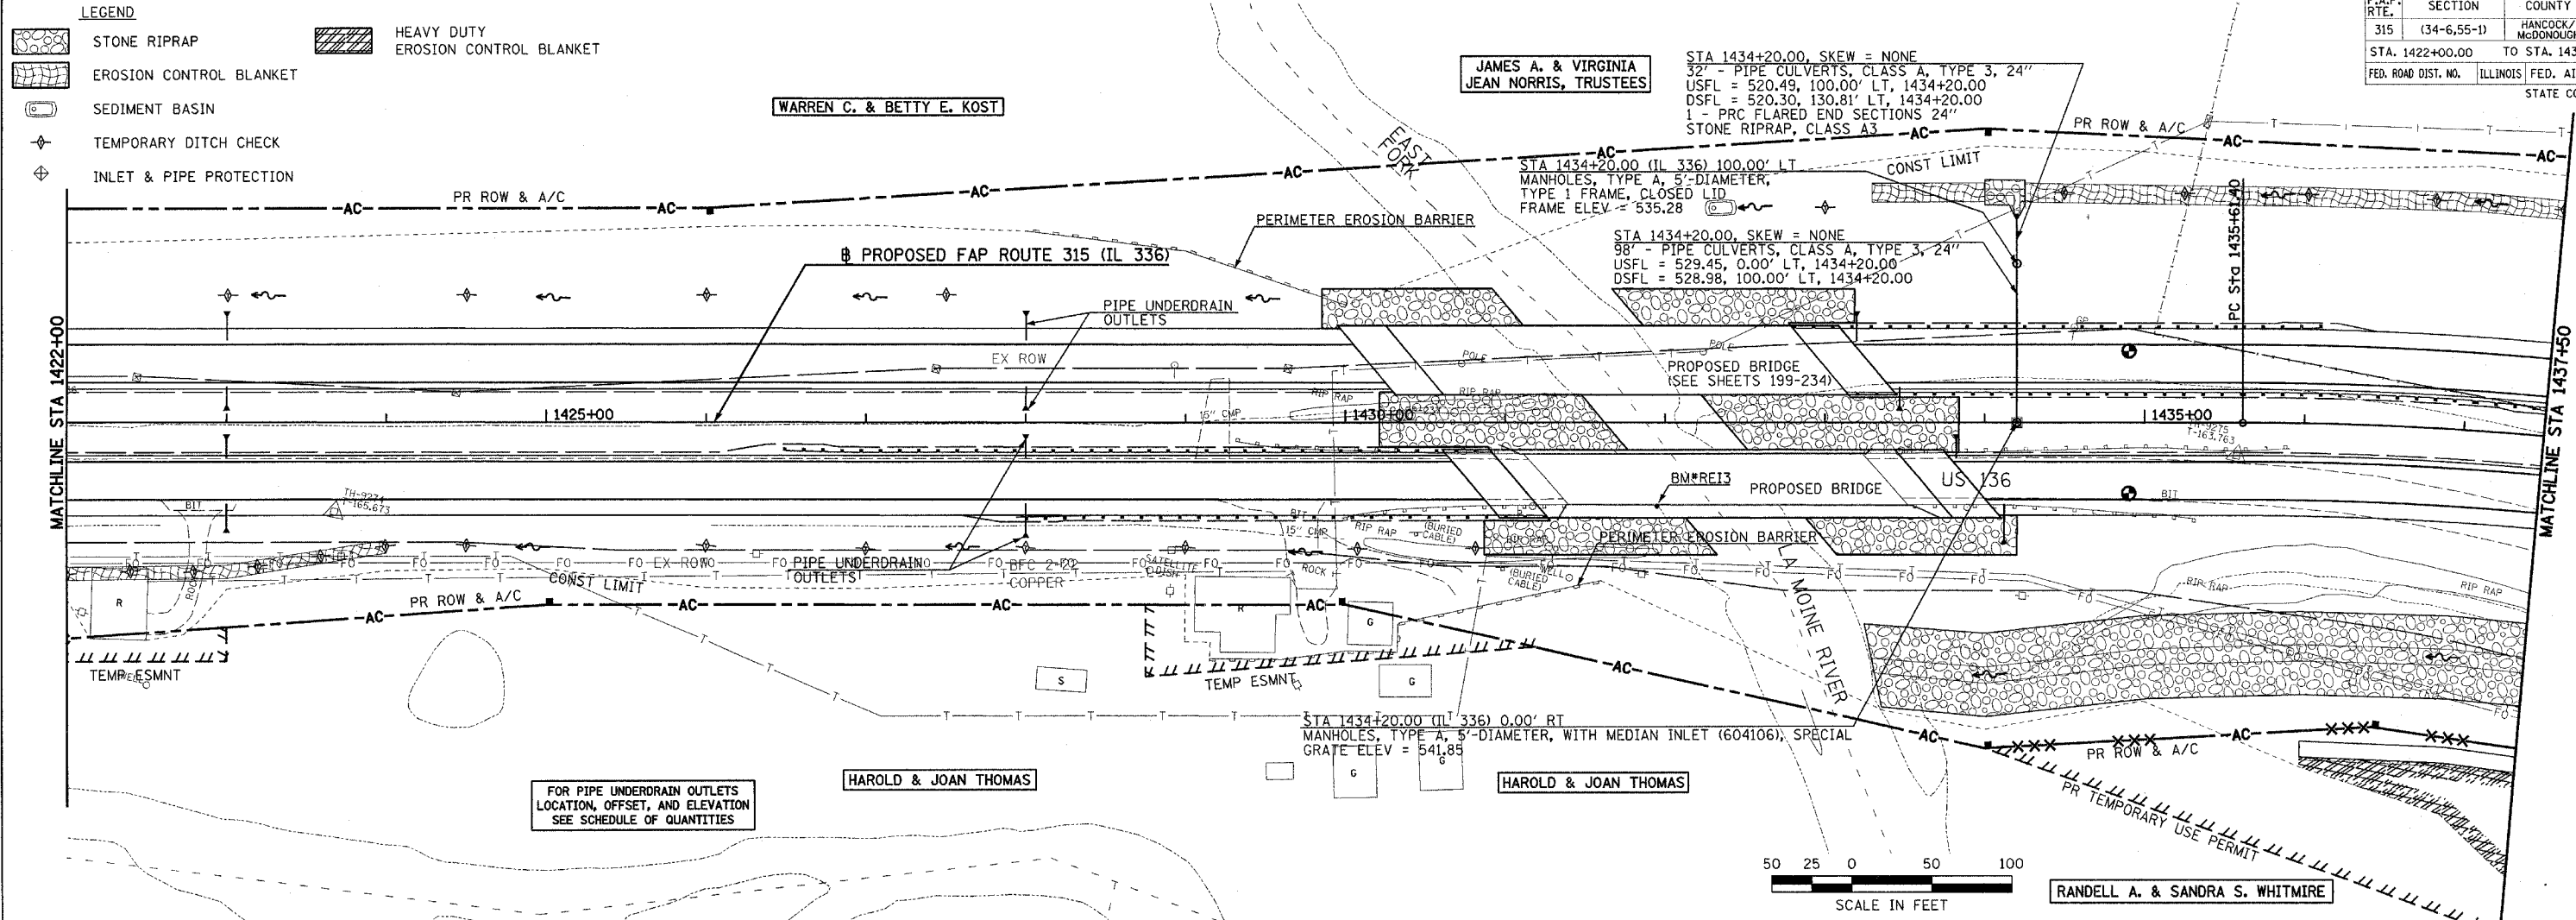

DRAINAGE & UTILITY PLAN & PROFILE - FAP ROUTE 315 (IL 336) STA 1422+00 TO STA 1437+50

DATE: _____ BY: _____
 SURVEYED: _____
 ALIGNED: _____
 CHECKED: _____
 NOTE BOOK: _____
 NO. _____

DATE: _____ BY: _____
 SURVEYED: _____
 GRADES: _____
 CHECKED: _____
 NOTE BOOK: _____
 NO. _____

Plot Date: 8/20/2006
 Plot Time: 12:47:08 PM
 Plotted By: sdbonhup
 Pen Table: Idot.tbl
 File Name: I:\03033\cadd\1\constr\utility\plans\087_cul03m\p22.dgn