



F.A.P. RTE.	SECTION	COUNTY	TOTAL SHEETS	SHEET NO.
315	(34-6.55-1)	HANCOCK/McDONOUGH	433	119
STA. 13+00.00 TO STA. 27+00.00		FED. AID PROJECT		
FED. ROAD DIST. NO.		ILLINOIS		
STATE CONTRACT NO. 68206				

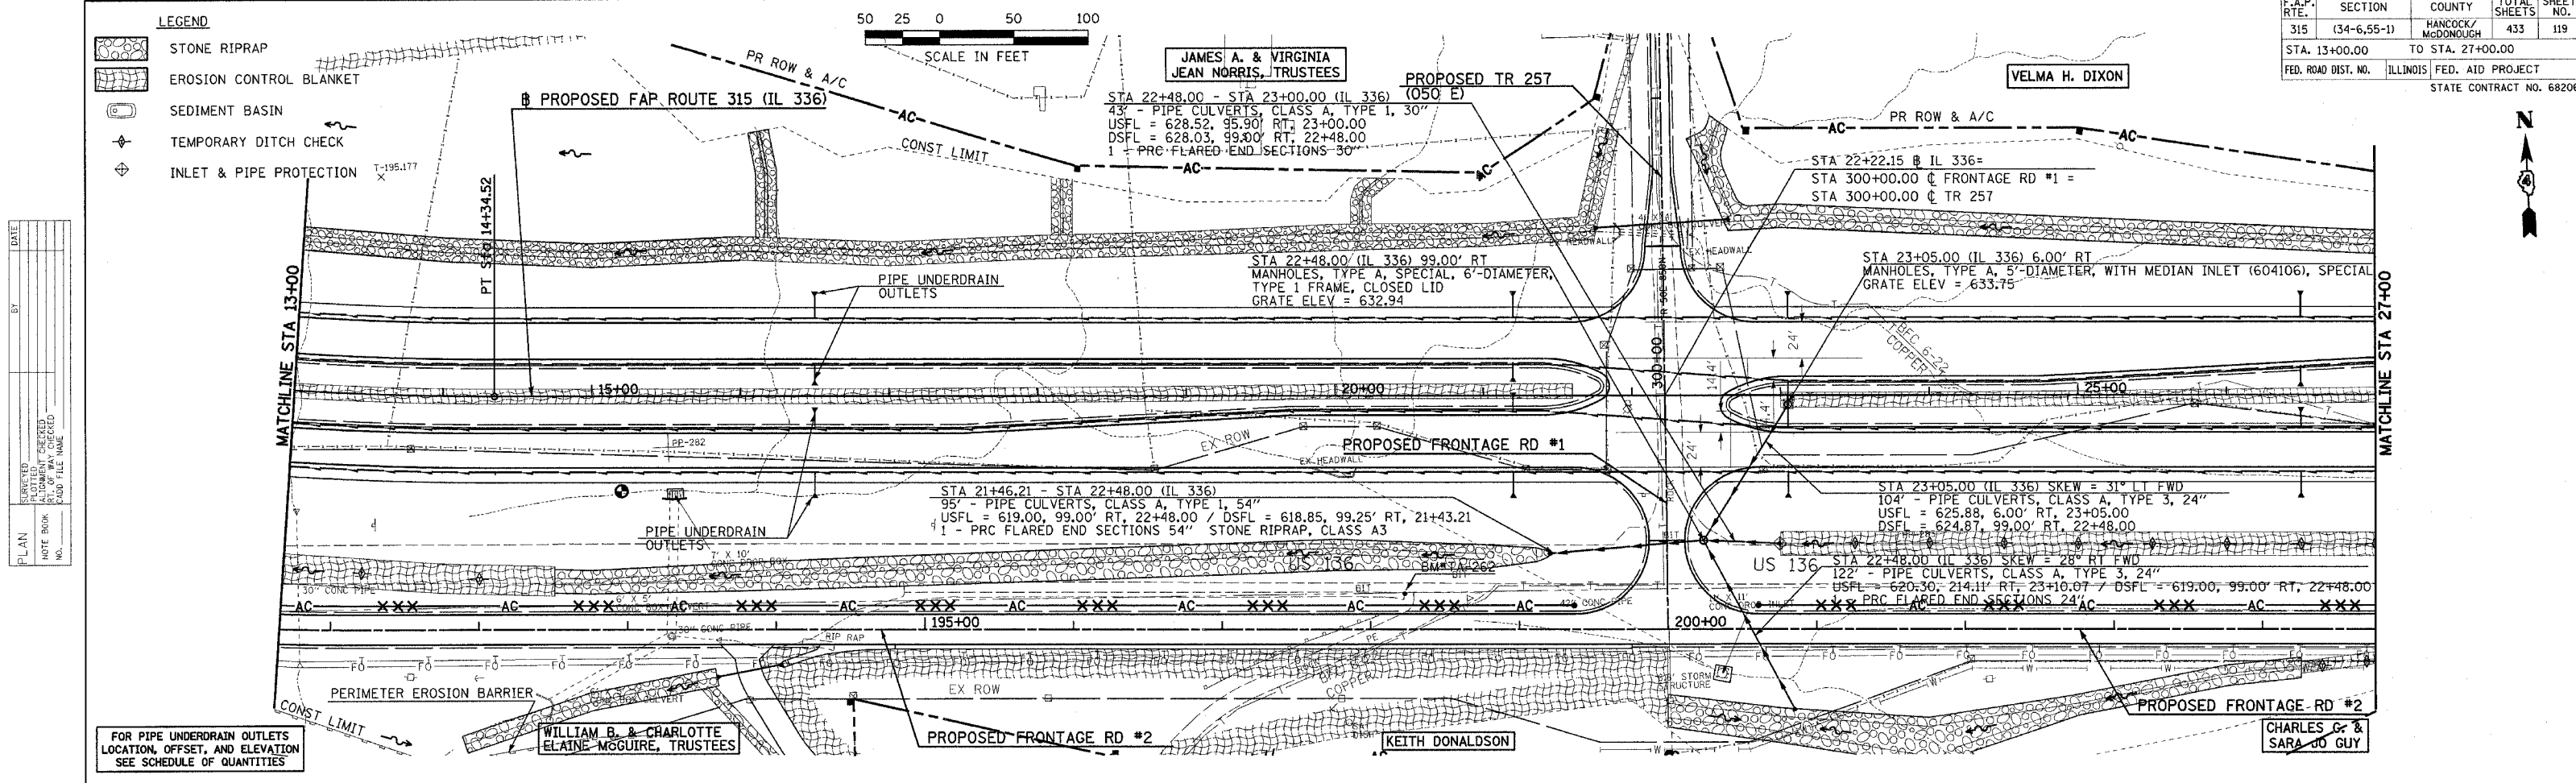

PLAN	DATE
NO.	
BY	
DATE	
BY	
DATE	
BY	
DATE	

PROFILE	DATE
NO.	
BY	
DATE	
BY	
DATE	
BY	
DATE	

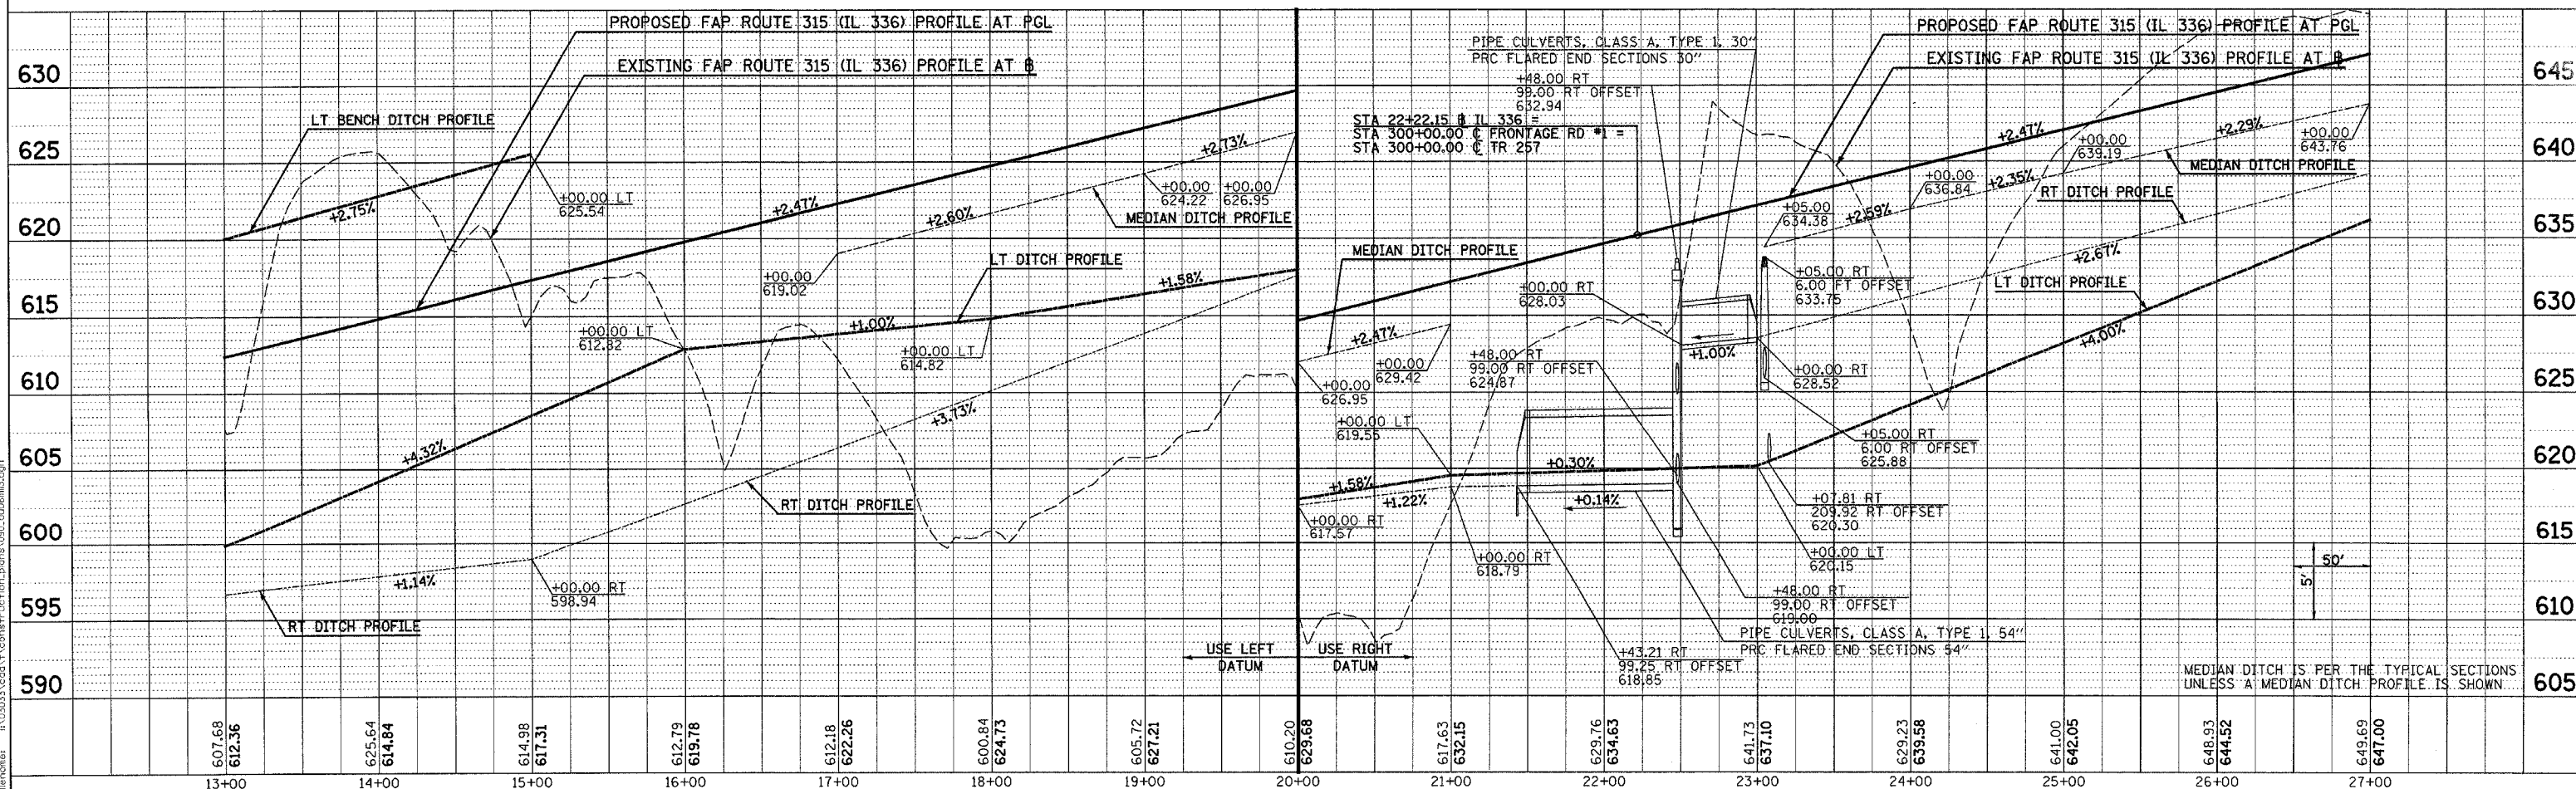

Plot Date: 8/20/2006
 Plot Time: 10:47:12 PM
 Plotter: By: gordon
 Plotter: gordon
 File Name: I:\030333\cadd\1\veonstr\util\plan\p0ne\090.dwg

DRAINAGE & UTILITY PLAN & PROFILE - FAP ROUTE 315 (IL 336) STA 13+00 TO STA 27+00