



F.A.P. RTE.	SECTION	COUNTY	TOTAL SHEETS	SHEET NO.
315	(34-6,55-1)	HANCOCK/McDONOUGH	433	124
STA. 87+00.00	TO STA. 101+00.00			
FED. ROAD DIST. NO.	ILLINOIS	FED. AID PROJECT		
STATE CONTRACT NO. 68206				

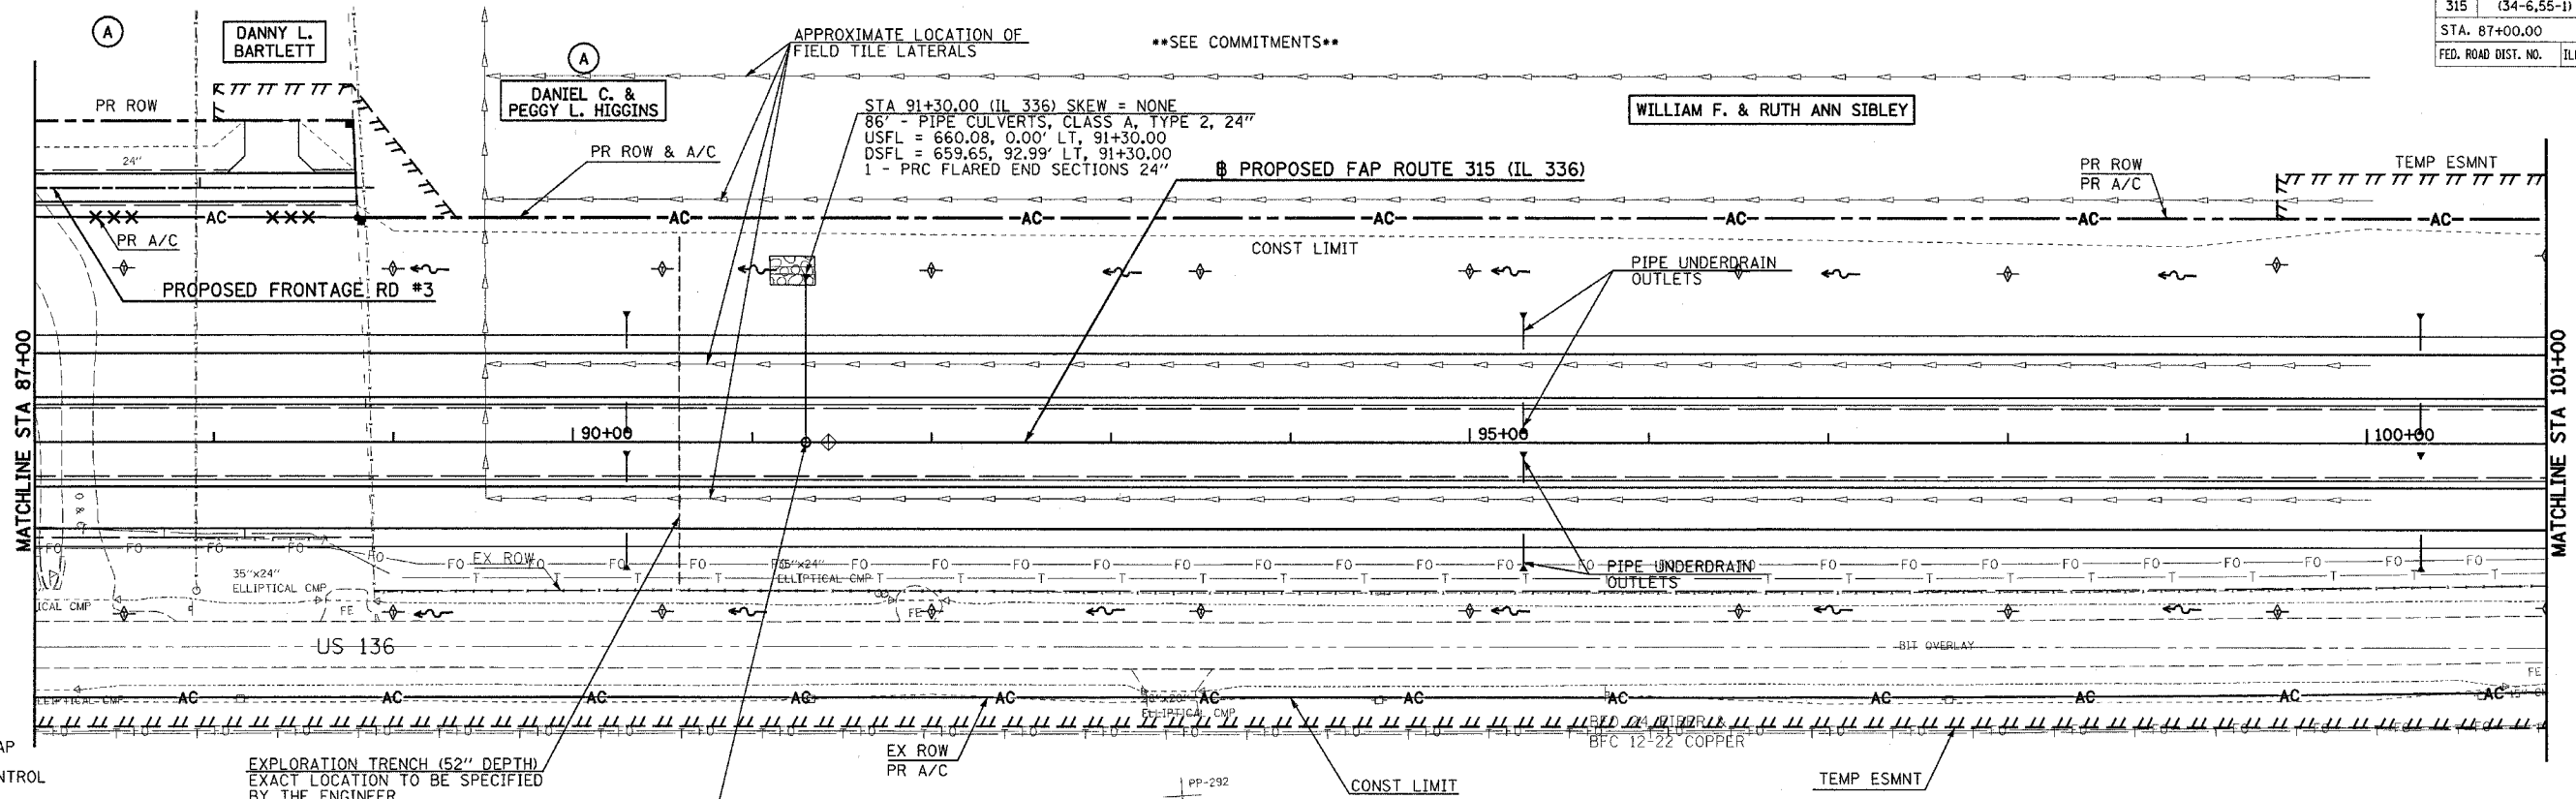

PLAN	DATE
BY	
CHECKED	
NO.	

PROFILE	DATE
BY	
CHECKED	
NO.	

Plot Date: 8/20/2005
 Plot Time: 10:47:16 PM
 Plot By: s00000ue
 Plot Title: 101+00.tbl
 File Name: I:\020233\constr\utility\plan\095_drainet.dgn

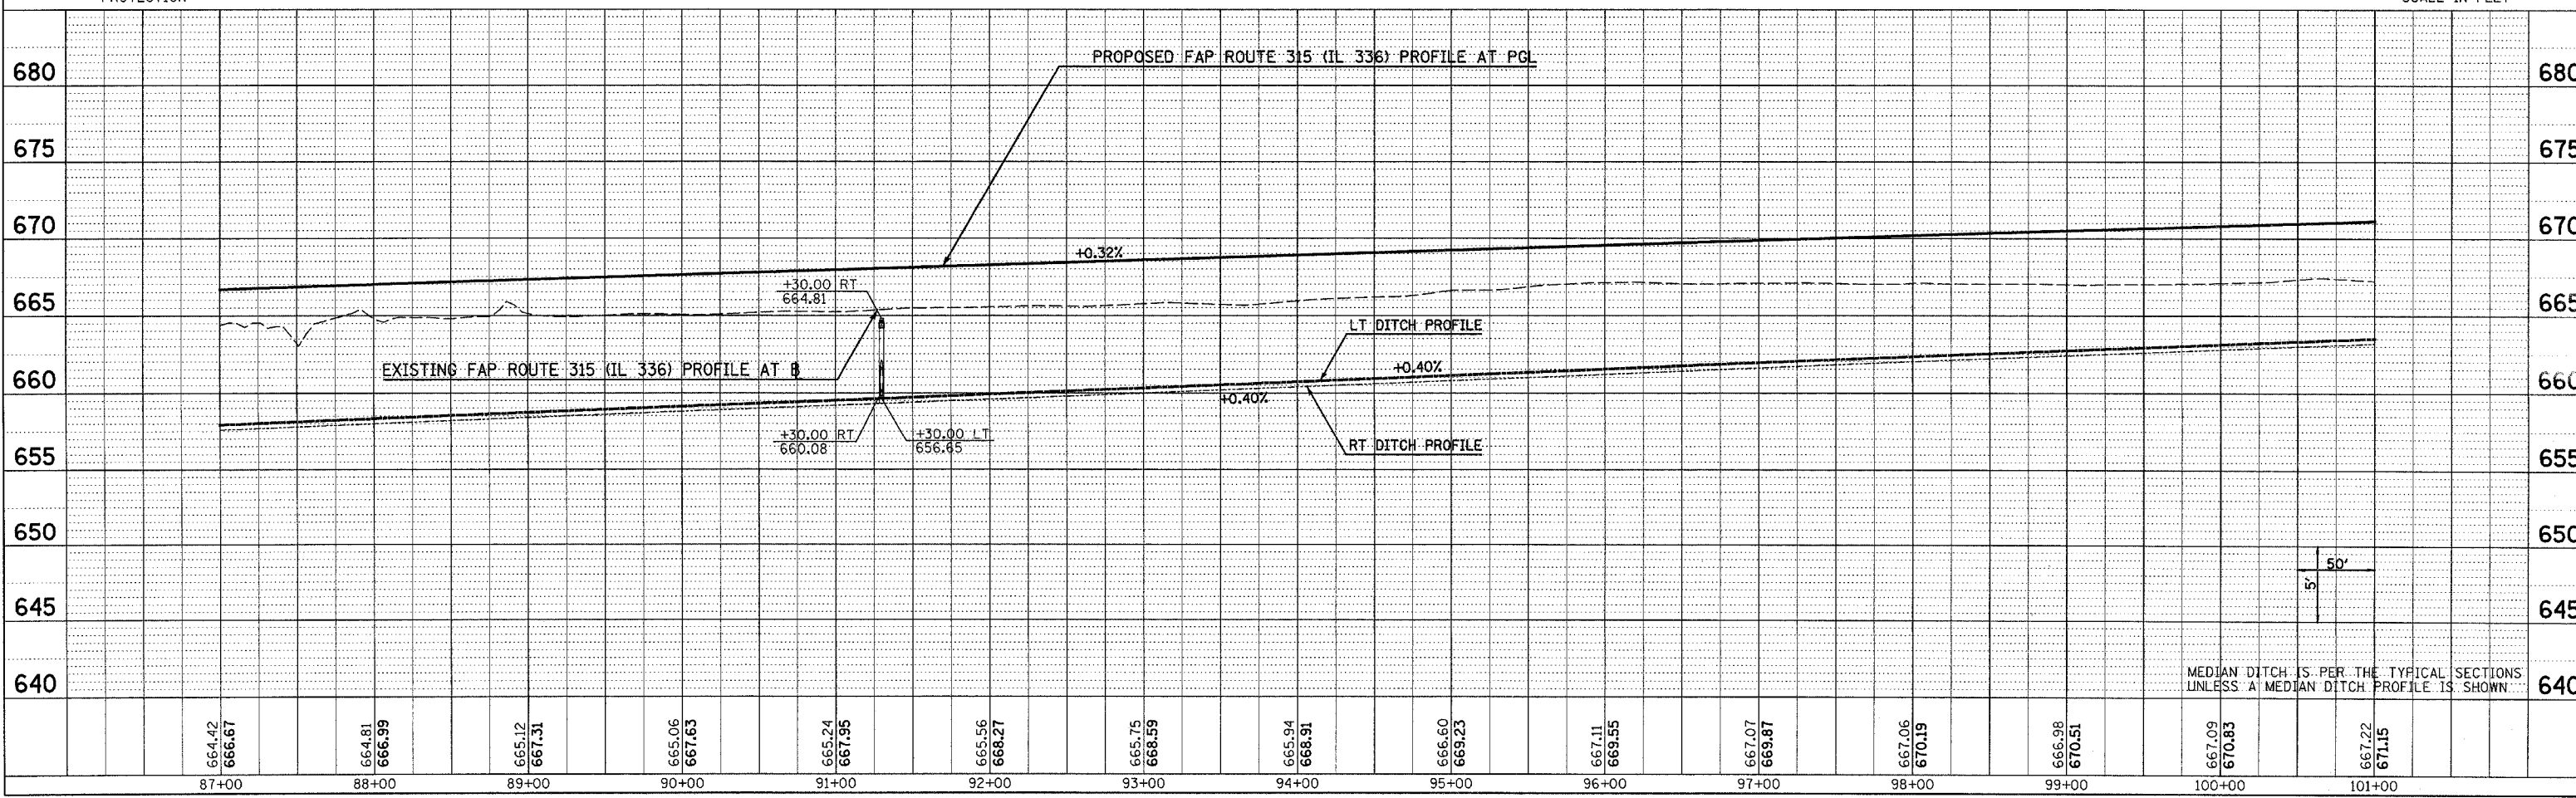

DRAINAGE & UTILITY PLAN & PROFILE - FAP ROUTE 315 (IL 336) STA 87+00 TO STA 101+00