


F.A.P. RTE.	SECTION	COUNTY	TOTAL SHEETS	SHEET NO.
315	(34-6.55-1)	HANCOCK/McDONOUGH	433	128
STA. 298+42.99		TO STA. 300+00.00		
FED. ROAD DIST. NO.		ILLINOIS FED. AID PROJECT		
STATE CONTRACT NO. 68206				

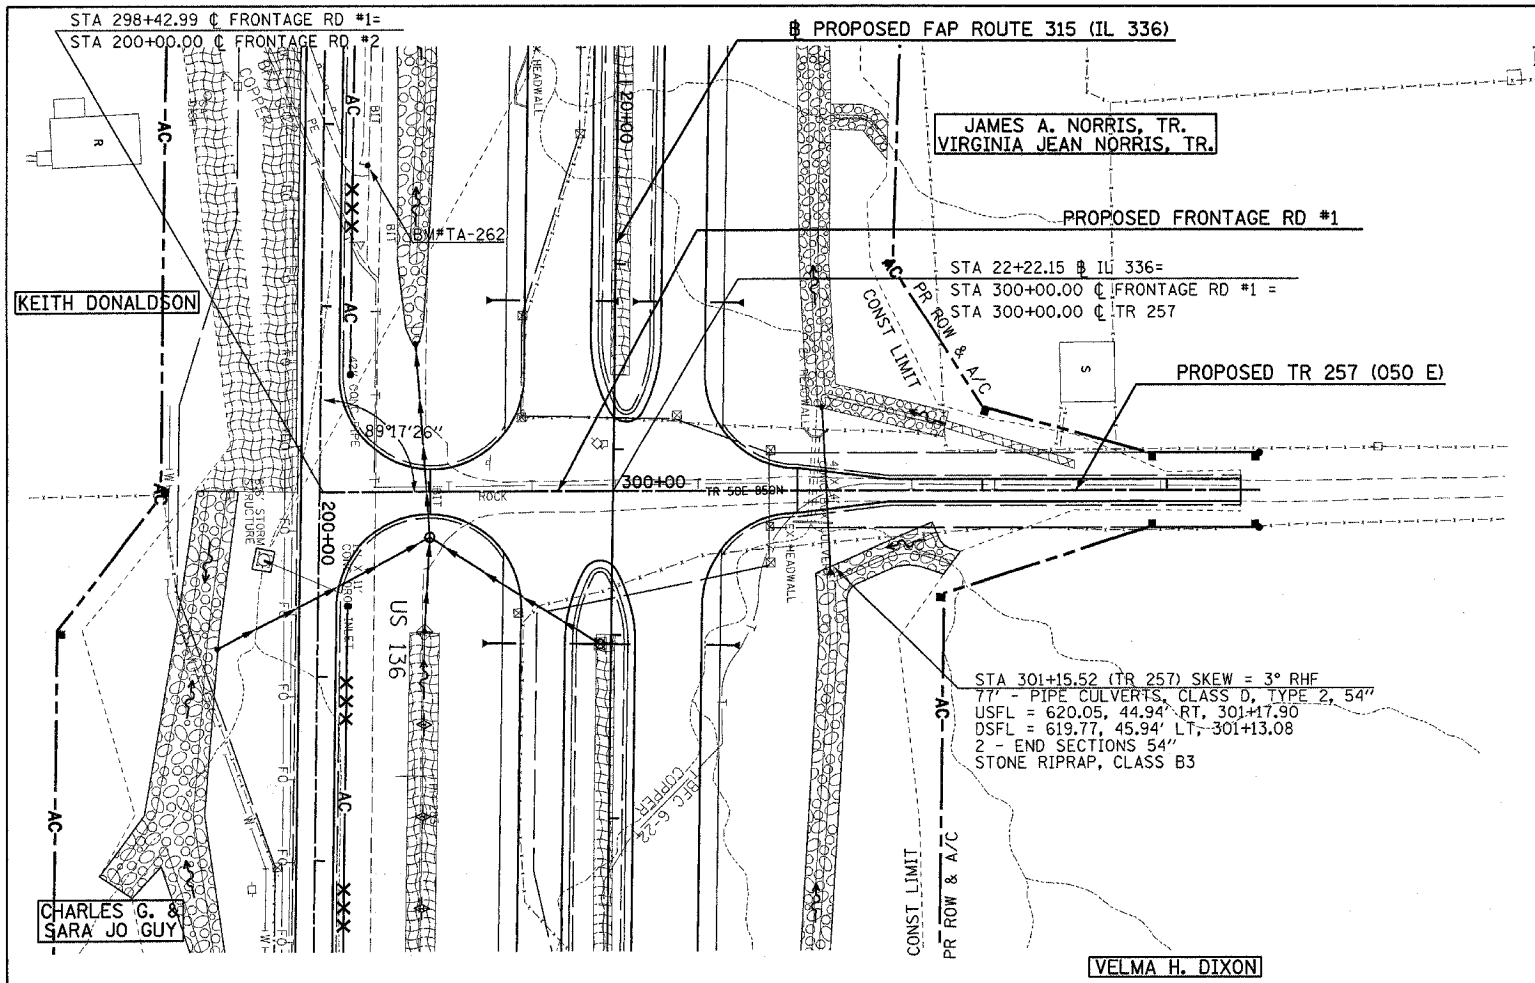


PLAN	DATE
SURVEYED	
DESIGNED	
CHECKED	
BY	
NO.	




**LEGEND**

- STONE RIPRAP
- EROSION CONTROL BLANKET
- SEDIMENT BASIN
- TEMPORARY DITCH CHECK
- INLET & PIPE PROTECTION

 

PROFILE	DATE
SURVEYED	
DESIGNED	
CHECKED	
BY	
NO.	

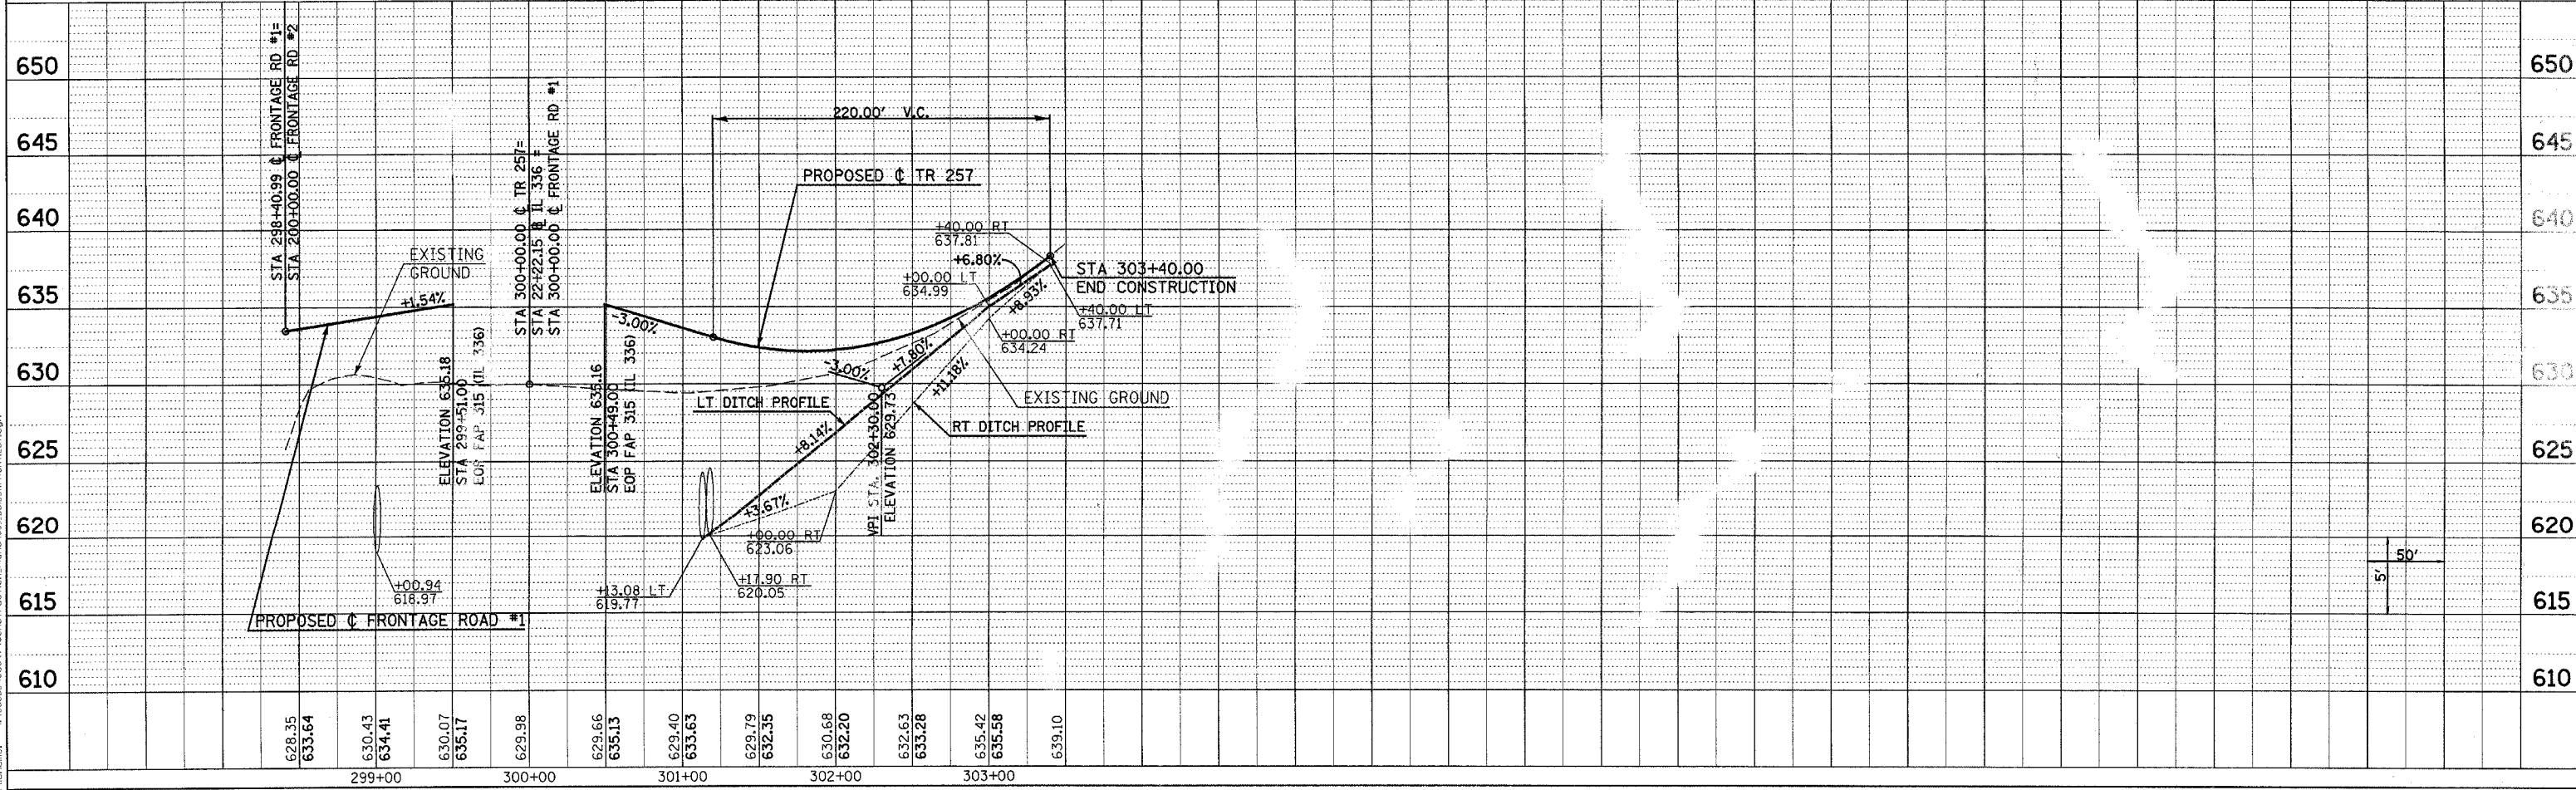

Plot Date: 7/29/2006  
 Plotted By: bbschmitt  
 Pen Table: 100,150  
 Filename: I:\030333\Coord\Construction\Plan\098.DWG