

F.A.P. RTE.	SECTION	COUNTY	TOTAL SHEETS	SHEET NO.
315	(34-6,55-1)	HANCOCK/MCDONOUGH	433	133
STA. 787+50.94		TO STA. 800+00.00		
FED. ROAD DIST. NO.		ILLINOIS FED. AID PROJECT		
STATE CONTRACT NO. 68206				





DATE	BY

DATE	BY

Plot Date: 7/16/2006  
 Plot Time: 3:28:03 PM  
 Plot By: bcarroll  
 Plot Title: Drainage  
 File Name: R:\031031\road\1\cons\1\plan\tr28.dgn

- LEGEND**
- STONE RIPRAP
  - EROSION CONTROL BLANKET
  - SEDIMENT BASIN
  - TEMPORARY DITCH CHECK
  - INLET & PIPE PROTECTION

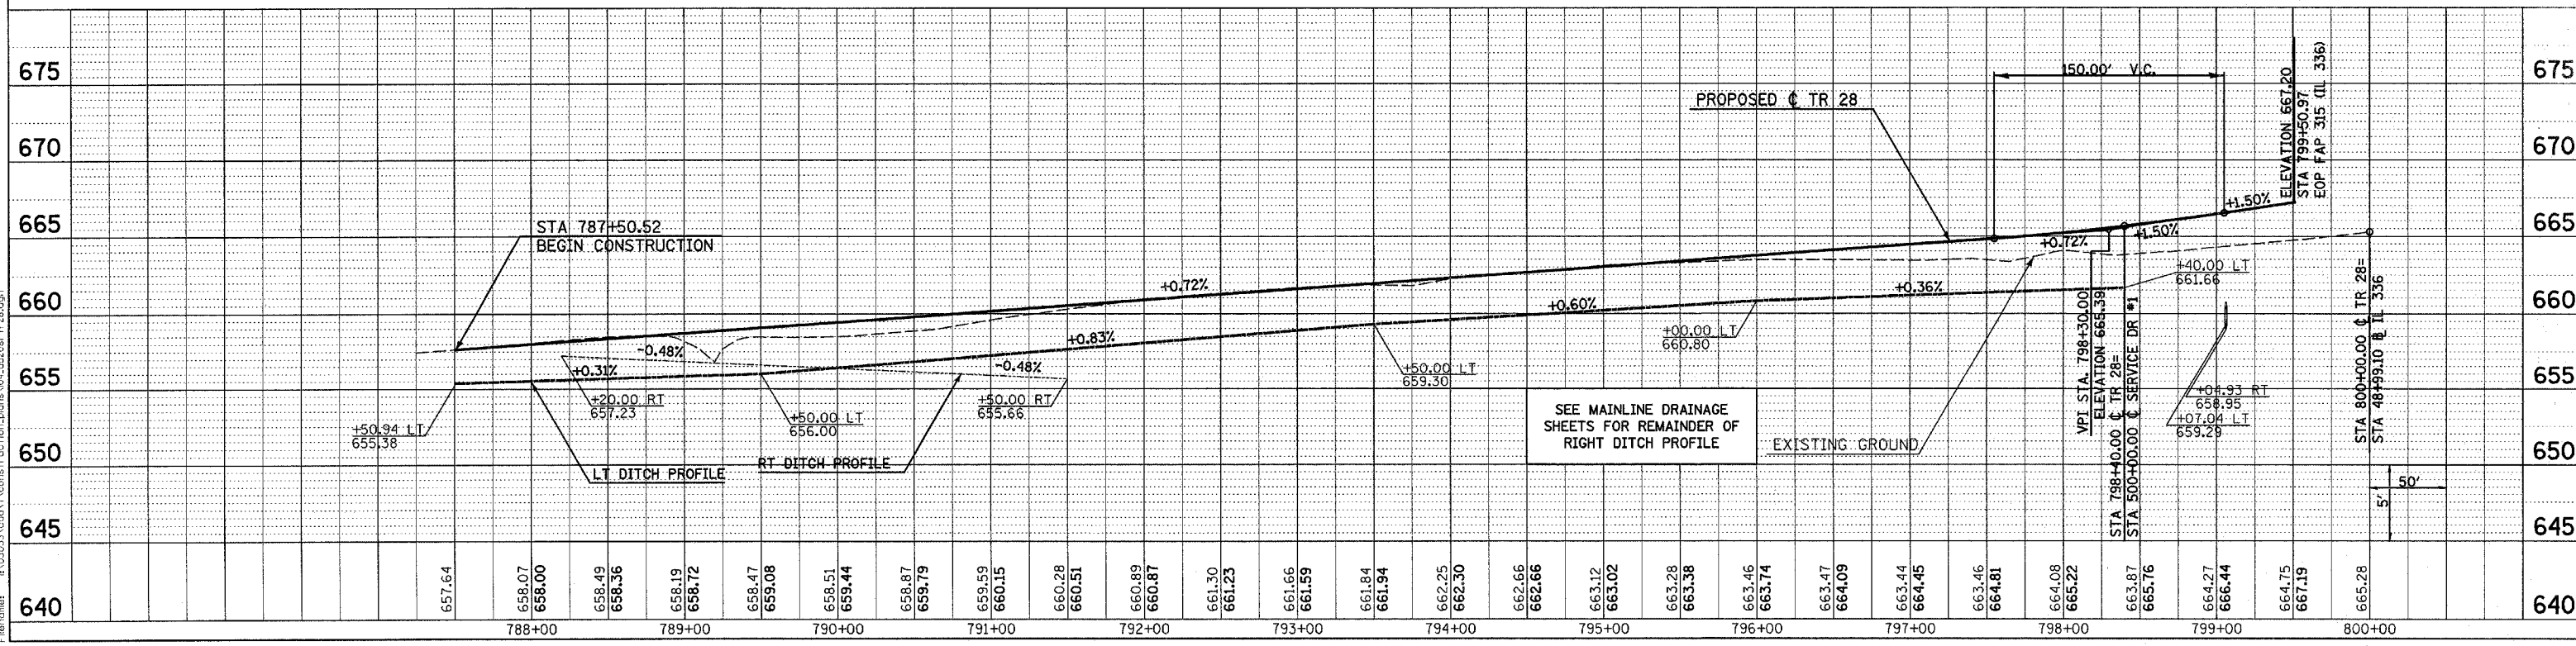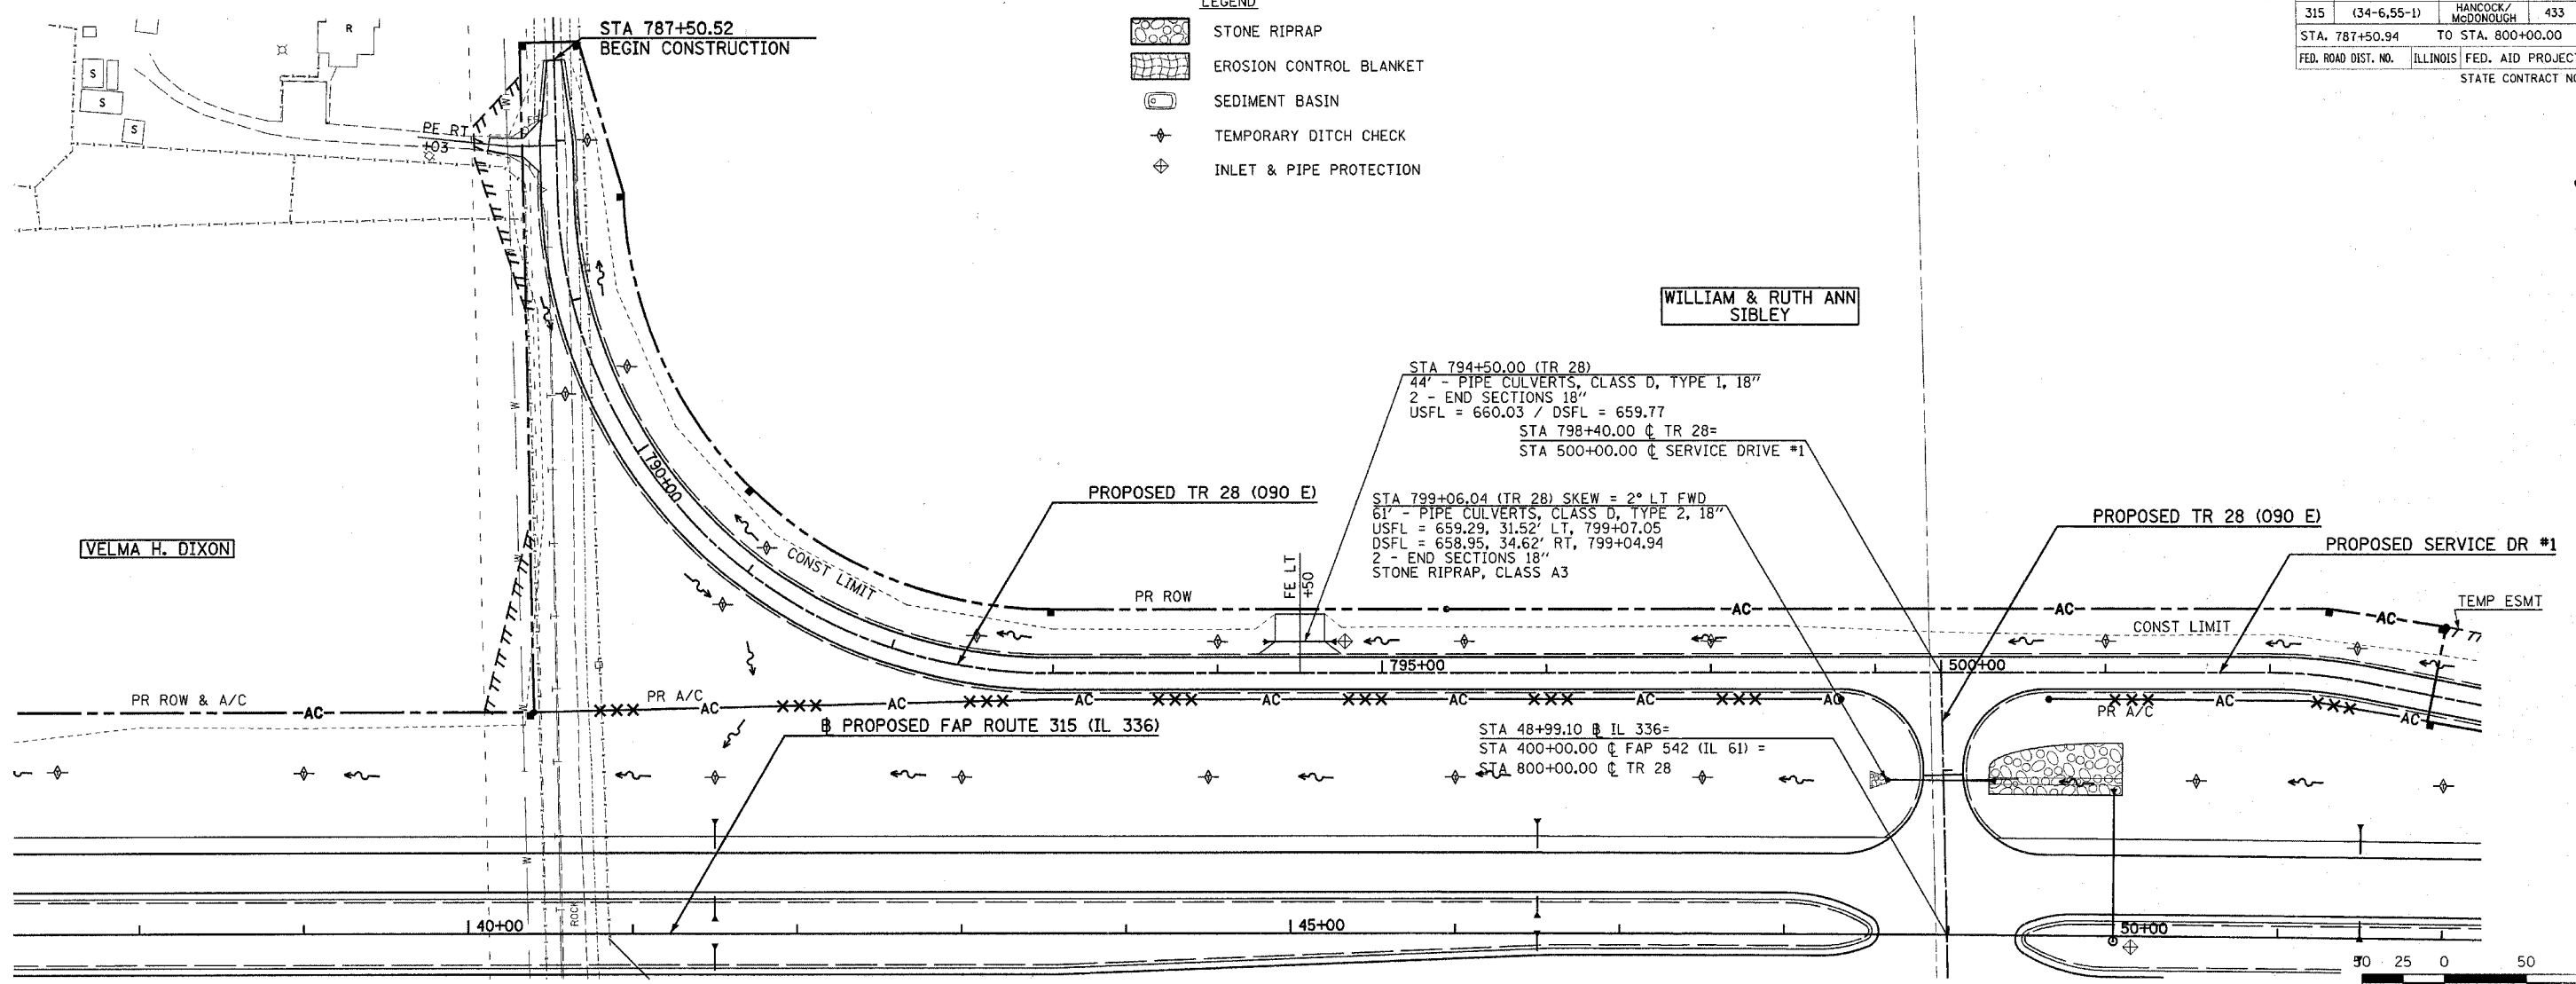

**DRAINAGE AND UTILITY PLAN & PROFILE - TR 28**