


DATE	REVISION	QUANTITY	TOTAL SHEETS	SHEET NO.
F.A. 53	*	HANCOCK/MCDONOUGH	59	27
F.A. 53		CONTRACT	REV. BY PROJECT	
24/RS-3, 8-1				

SHEET NO. 3
OF
3 SHEETS


FOR INFORMATION ONLY

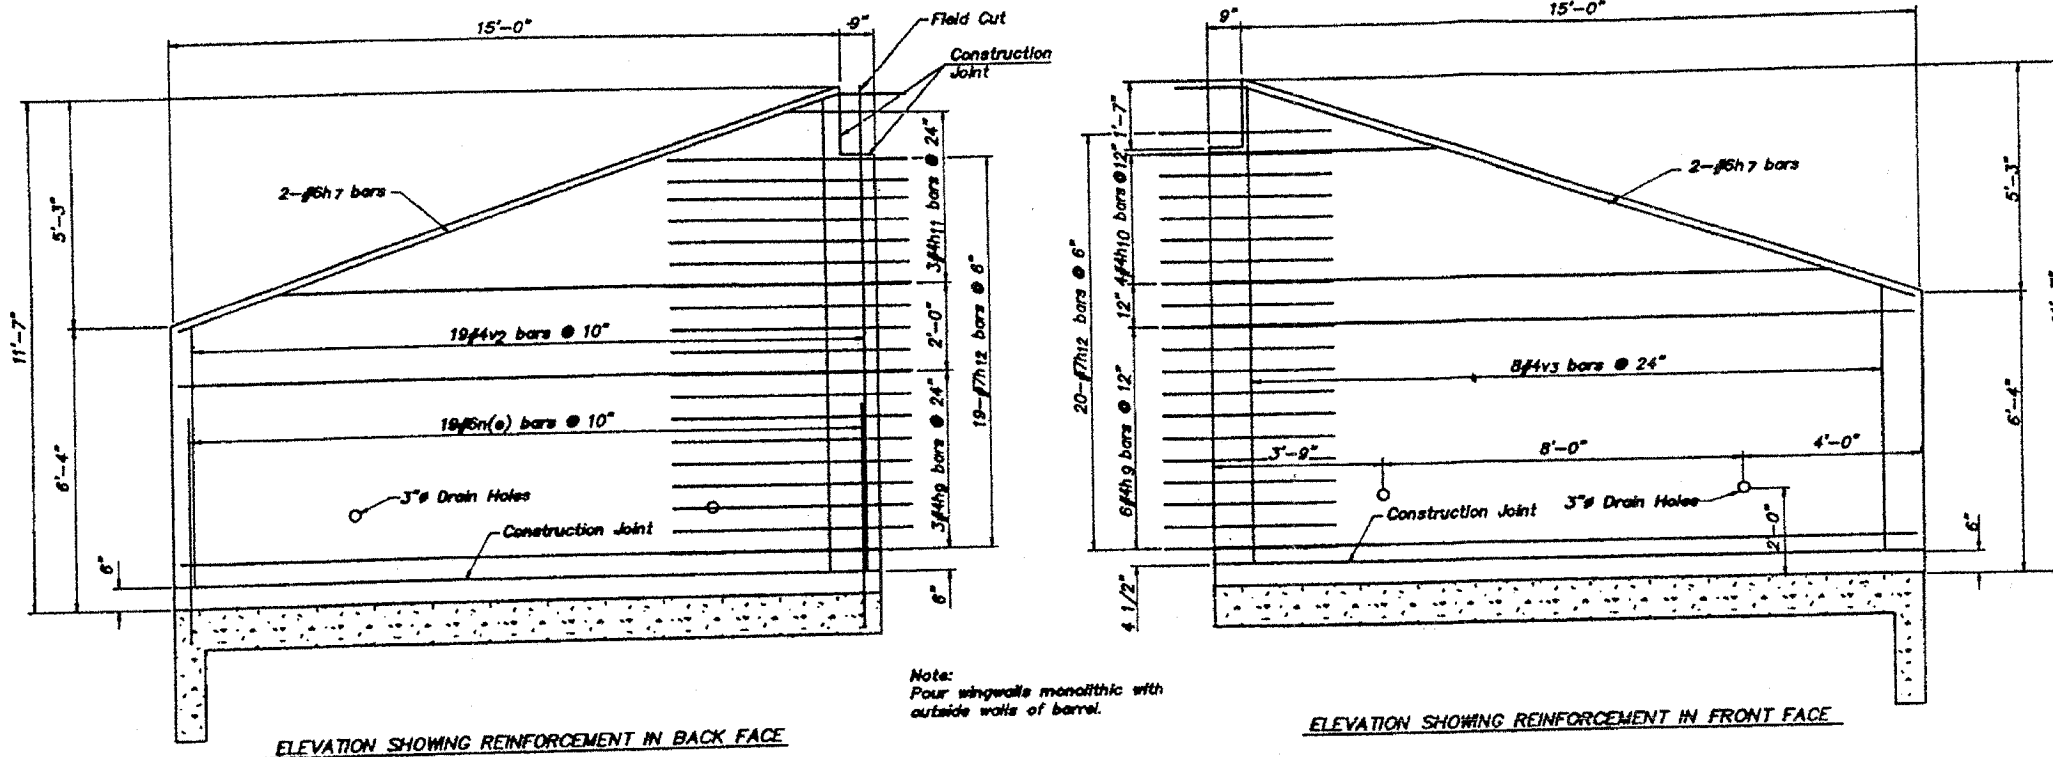

ELEVATION SHOWING REINFORCEMENT IN BACK FACE



ELEVATION SHOWING REINFORCEMENT IN FRONT FACE

Note:
Pour wingwalls monolithic with
outside walls of barrel.

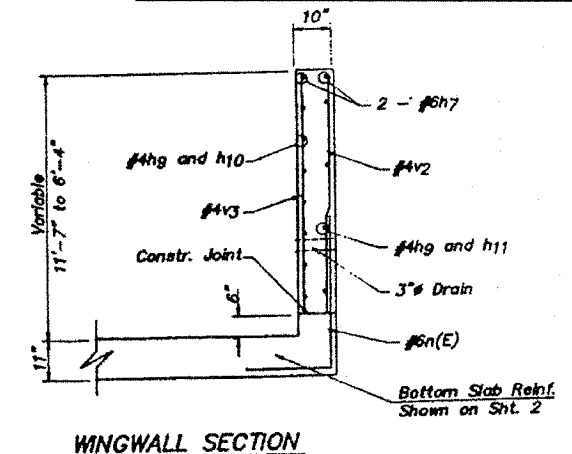


WINGWALL SECTION

WINGWALL DETAILS

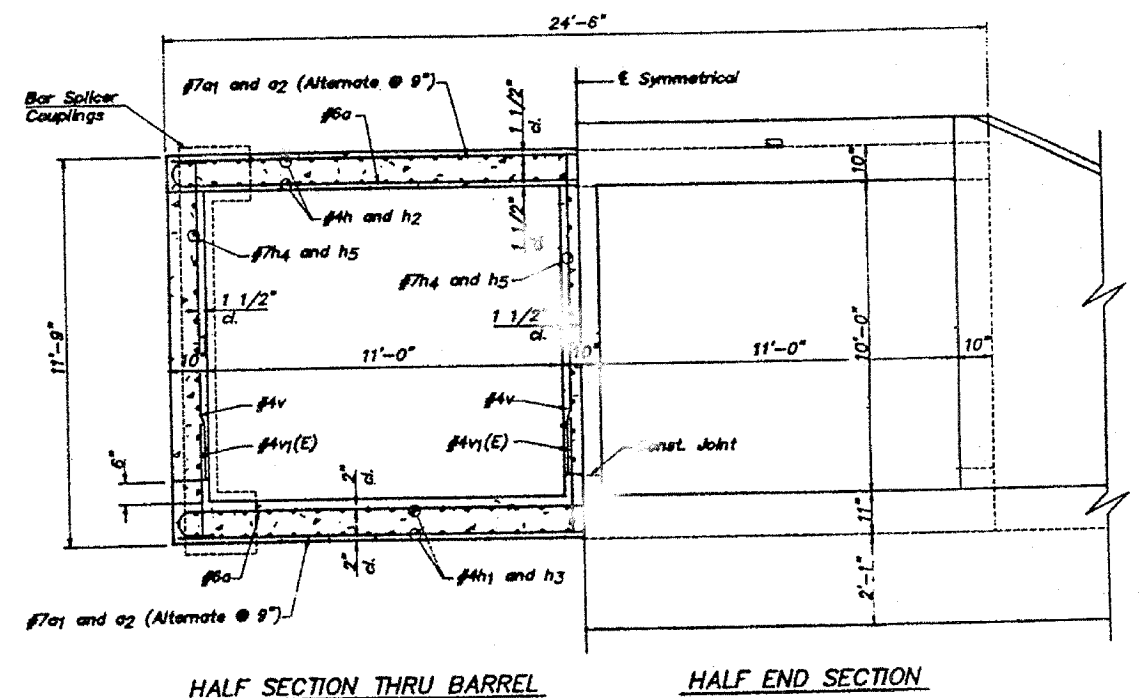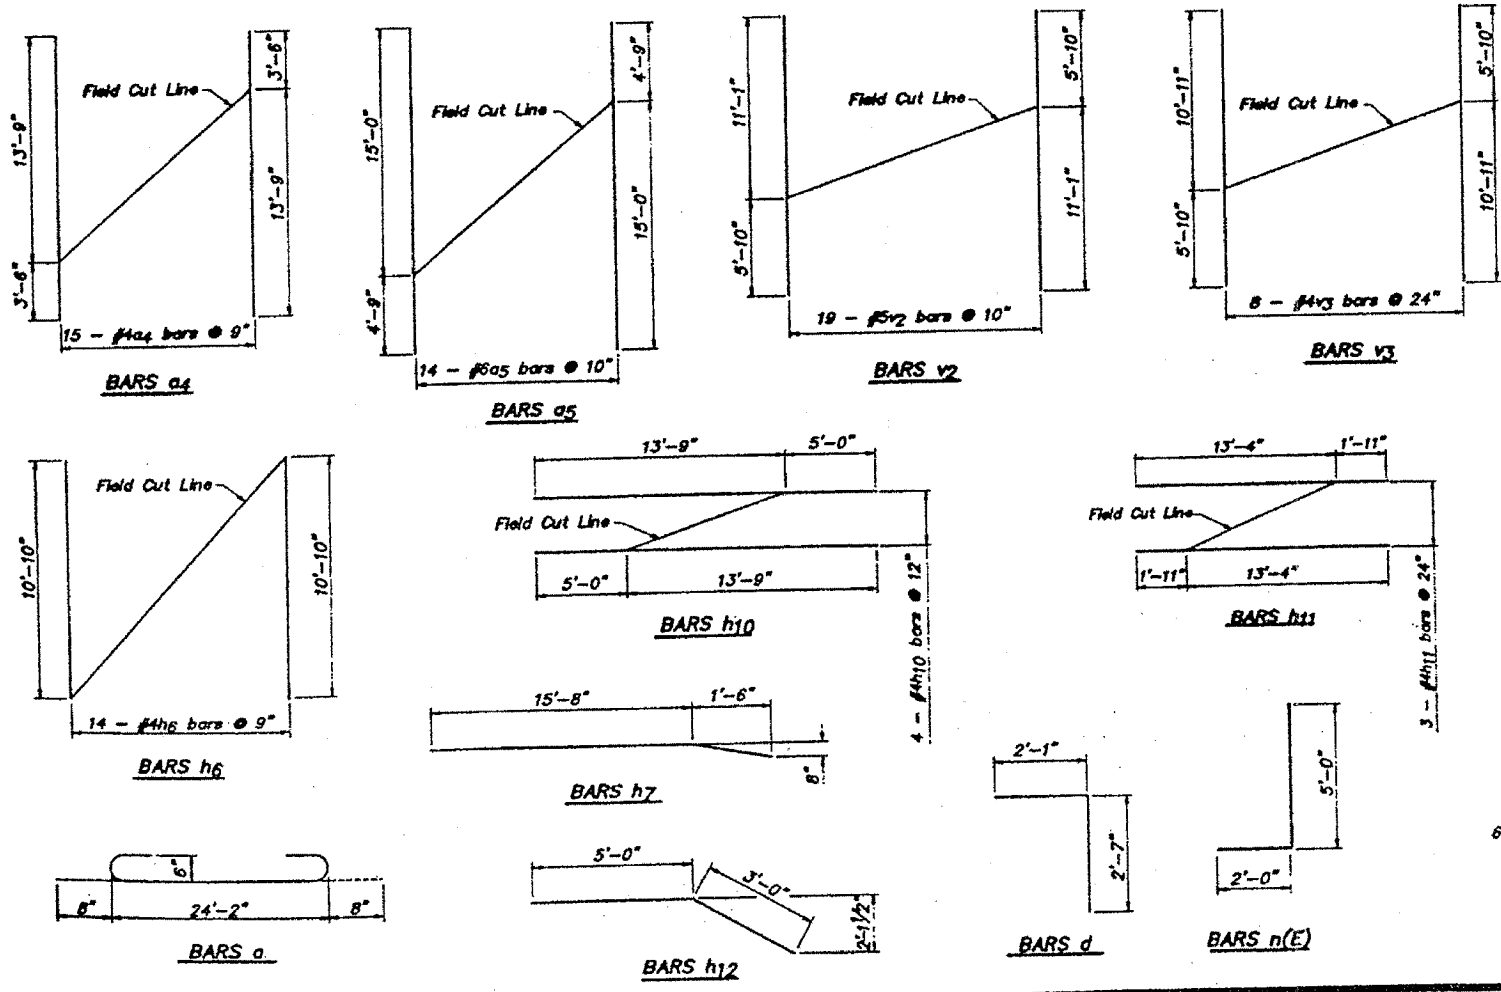

HALF SECTION THRU BARREL

HALF END SECTION

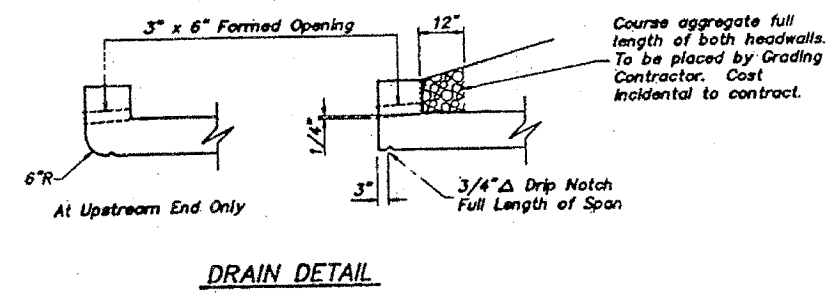

DRAIN DETAIL

REV. NO.	DATE	DESCRIPTION
2/90		

F.A. RTE. 53
 SECTION 24 B-1
 HANCOCK/MCDONOUGH COUNTIES
 CULVERT DETAILS
 STRUCTURE NUMBER 034-2007
 STA. 691+08.7