

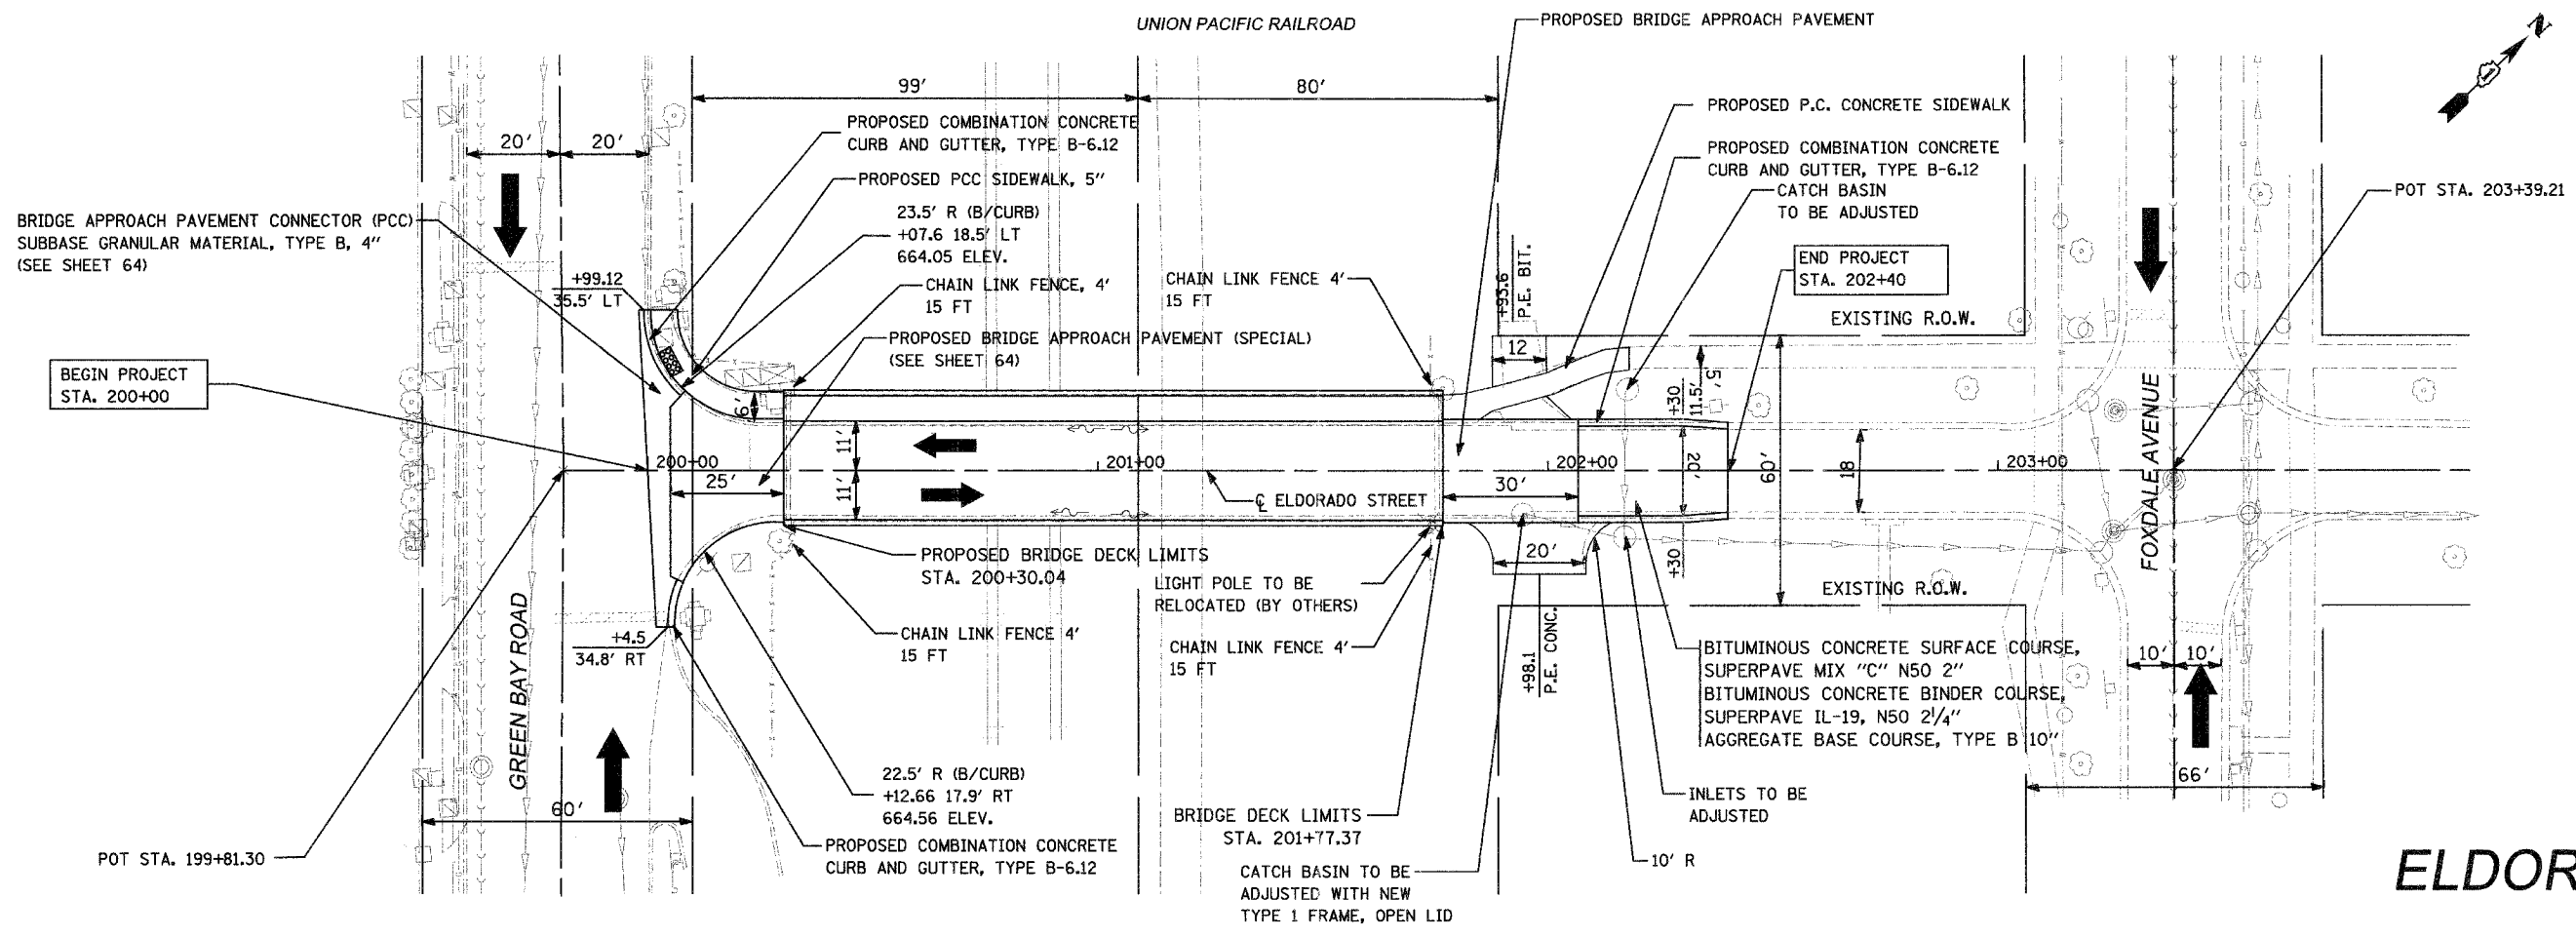


F.A. RTE.	SECTION	COUNTY	TOTAL SHEETS	SHEET NO.
	00-00094-03-BR	COOK	69	12
STA.	200+00 TO STA. 202+40			
FED. ROAD DIST. NO.	ILLINOIS FED. AID PROJECT			
CONTRACT NO. 83850				

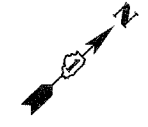

DETECTABLE WARNINGS
 NOTE: SEE DETAIL SHEET FOR TRAFFIC SIGNAL LOOP DETECTOR INFORMATION.

ELDORADO STREET

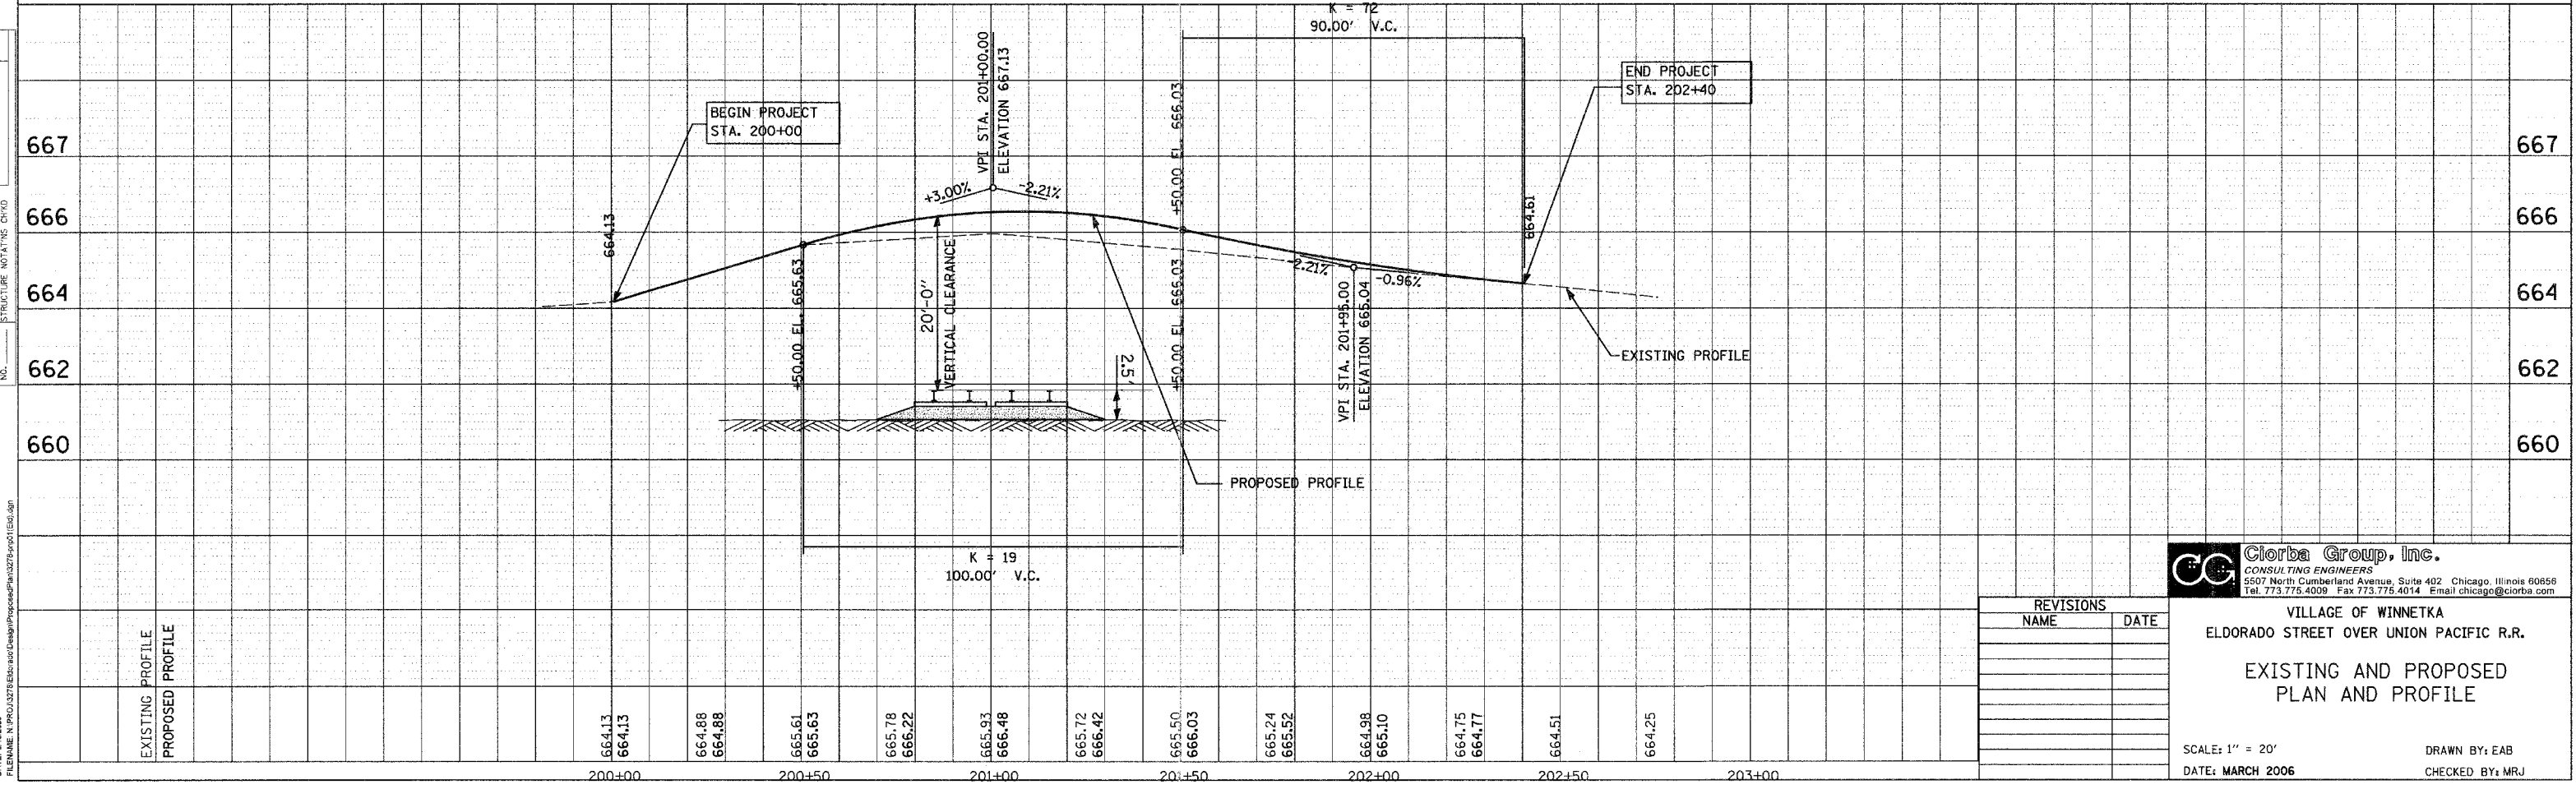

PLAN	SURVEYED	DATE
NOTE BOOK	ALIGNED	
NO.	RT. OF WAY CHECKED	
	PROJ. FILE NAME	

PROFILE	SURVEYED	DATE
NOTE BOOK	GRADES CHECKED	
NO.	STRUCTURE NOTATIONS CHECKED	

REVISIONS	
NAME	DATE

CG **Clorba Group, Inc.**
 CONSULTING ENGINEERS
 5507 North Cumberland Avenue, Suite 402 Chicago, Illinois 60656
 Tel. 773.775.4009 Fax 773.775.4014 Email chicago@clorba.com

VILLAGE OF WINNETKA
 ELDORADO STREET OVER UNION PACIFIC R.R.
 EXISTING AND PROPOSED
 PLAN AND PROFILE

SCALE: 1" = 20'
 DATE: MARCH 2006
 DRAWN BY: EAB
 CHECKED BY: MRJ

DATE: 3/10/2006
 FILENAME: I:\PROJ\3278\Elto.rsd\Design\Profile\Plan3278.dwg