


STATE OF ILLINOIS
DEPARTMENT OF TRANSPORTATION

ROUTE NO.	SECTION	COUNTY	TOTAL SHEETS	SHEET NO.	SHEET NO. 54 of 552 SHEETS
FAU 1441	00-00059-00-BR	KANE	154	75	
FED. ROAD DIST. NO. 7		ILLINOIS	FED. AID PROJECT		

Contract # 83869

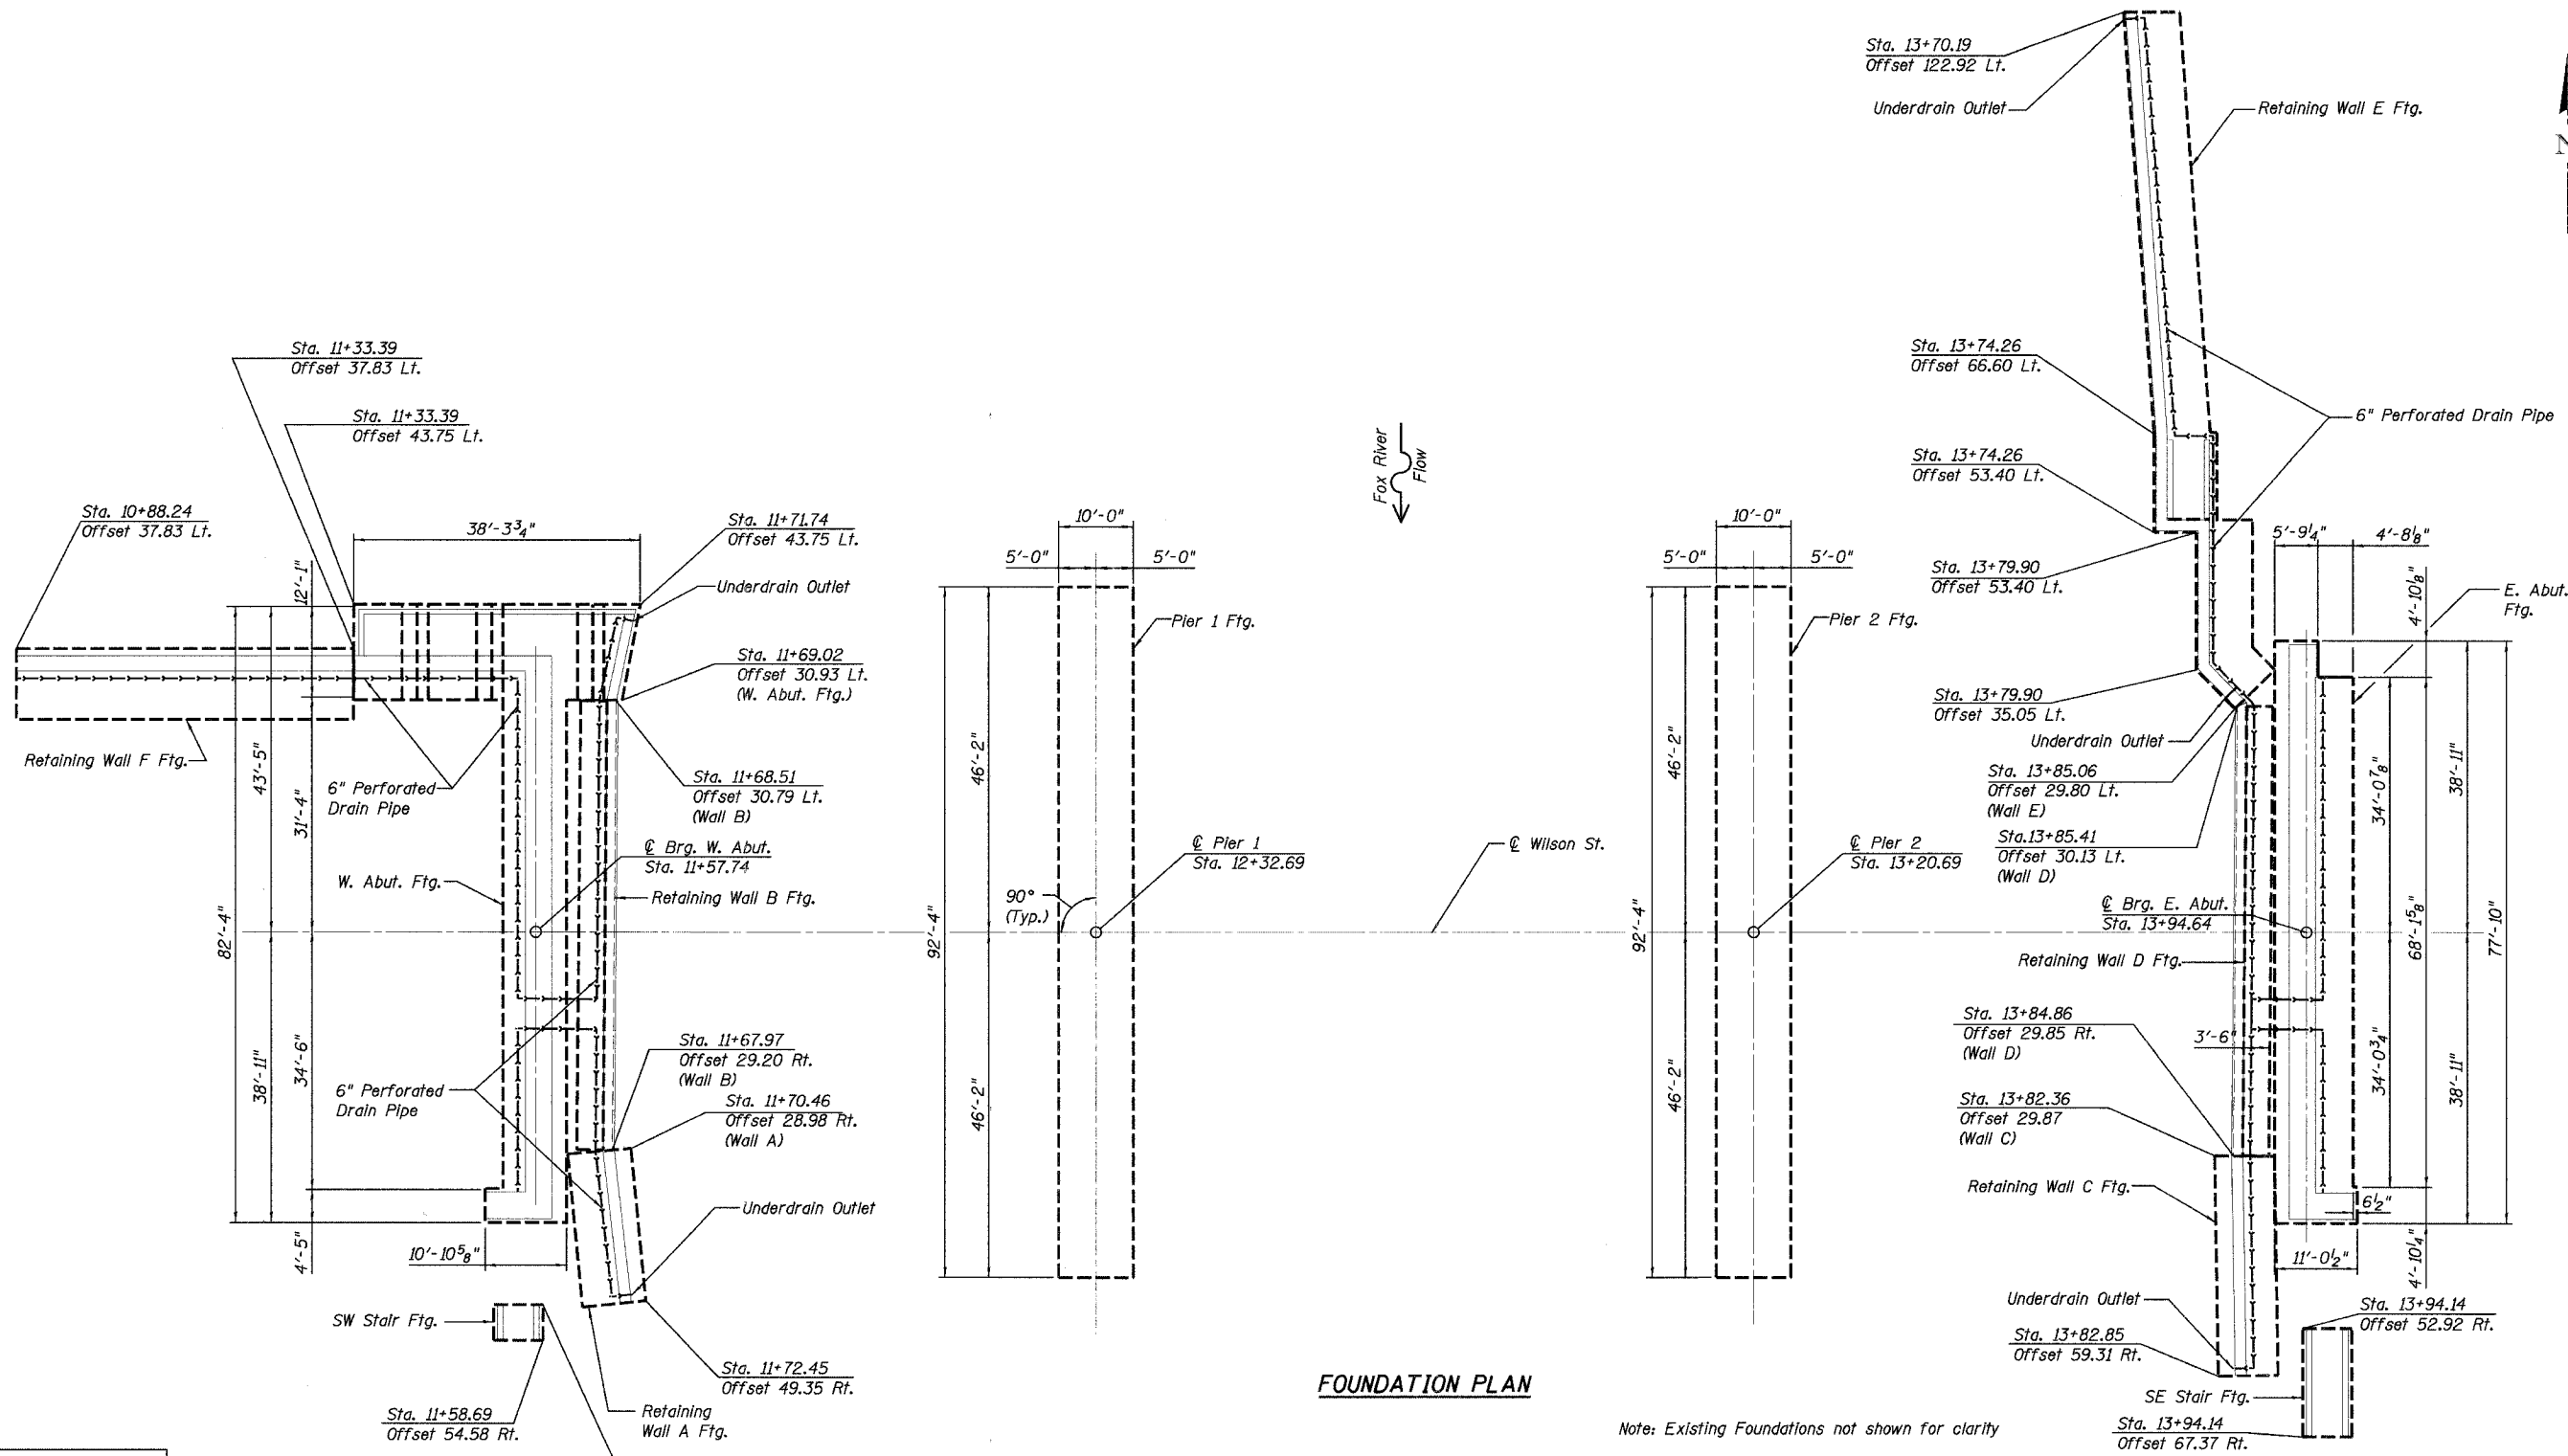

FOUNDATION PLAN

Note: Existing Foundations not shown for clarity

PROPOSED FOUNDATION AND UNDERDRAIN PLAN
WILSON ST OVER FOX RIVER
SECTION 00-00059-00-BR
KANE COUNTY
STRUCTURE NO. 045-6051

DESIGNED	-
CHECKED	-
DRAWN	EF
CHECKED	DWH/BJN

LOCHNER
H.W. LOCHNER, INC., CHICAGO, ILLINOIS

5/20/2008 4:08:18 PM
C:\WORK\1441\00059\00BR\045-6051.DWG