



F.A.P. RTE.	SECTION	COUNTY	TOTAL SHEETS	SHEET NO.
.332	..8X-1-88-1	VERMILION	140	36
STA. 16±00		TO STA. 22±00		
FED. ROAD DIST. NO.		ILLINOIS FED. AID PROJECT		

 

NORTH FORK VERMILION RIVER

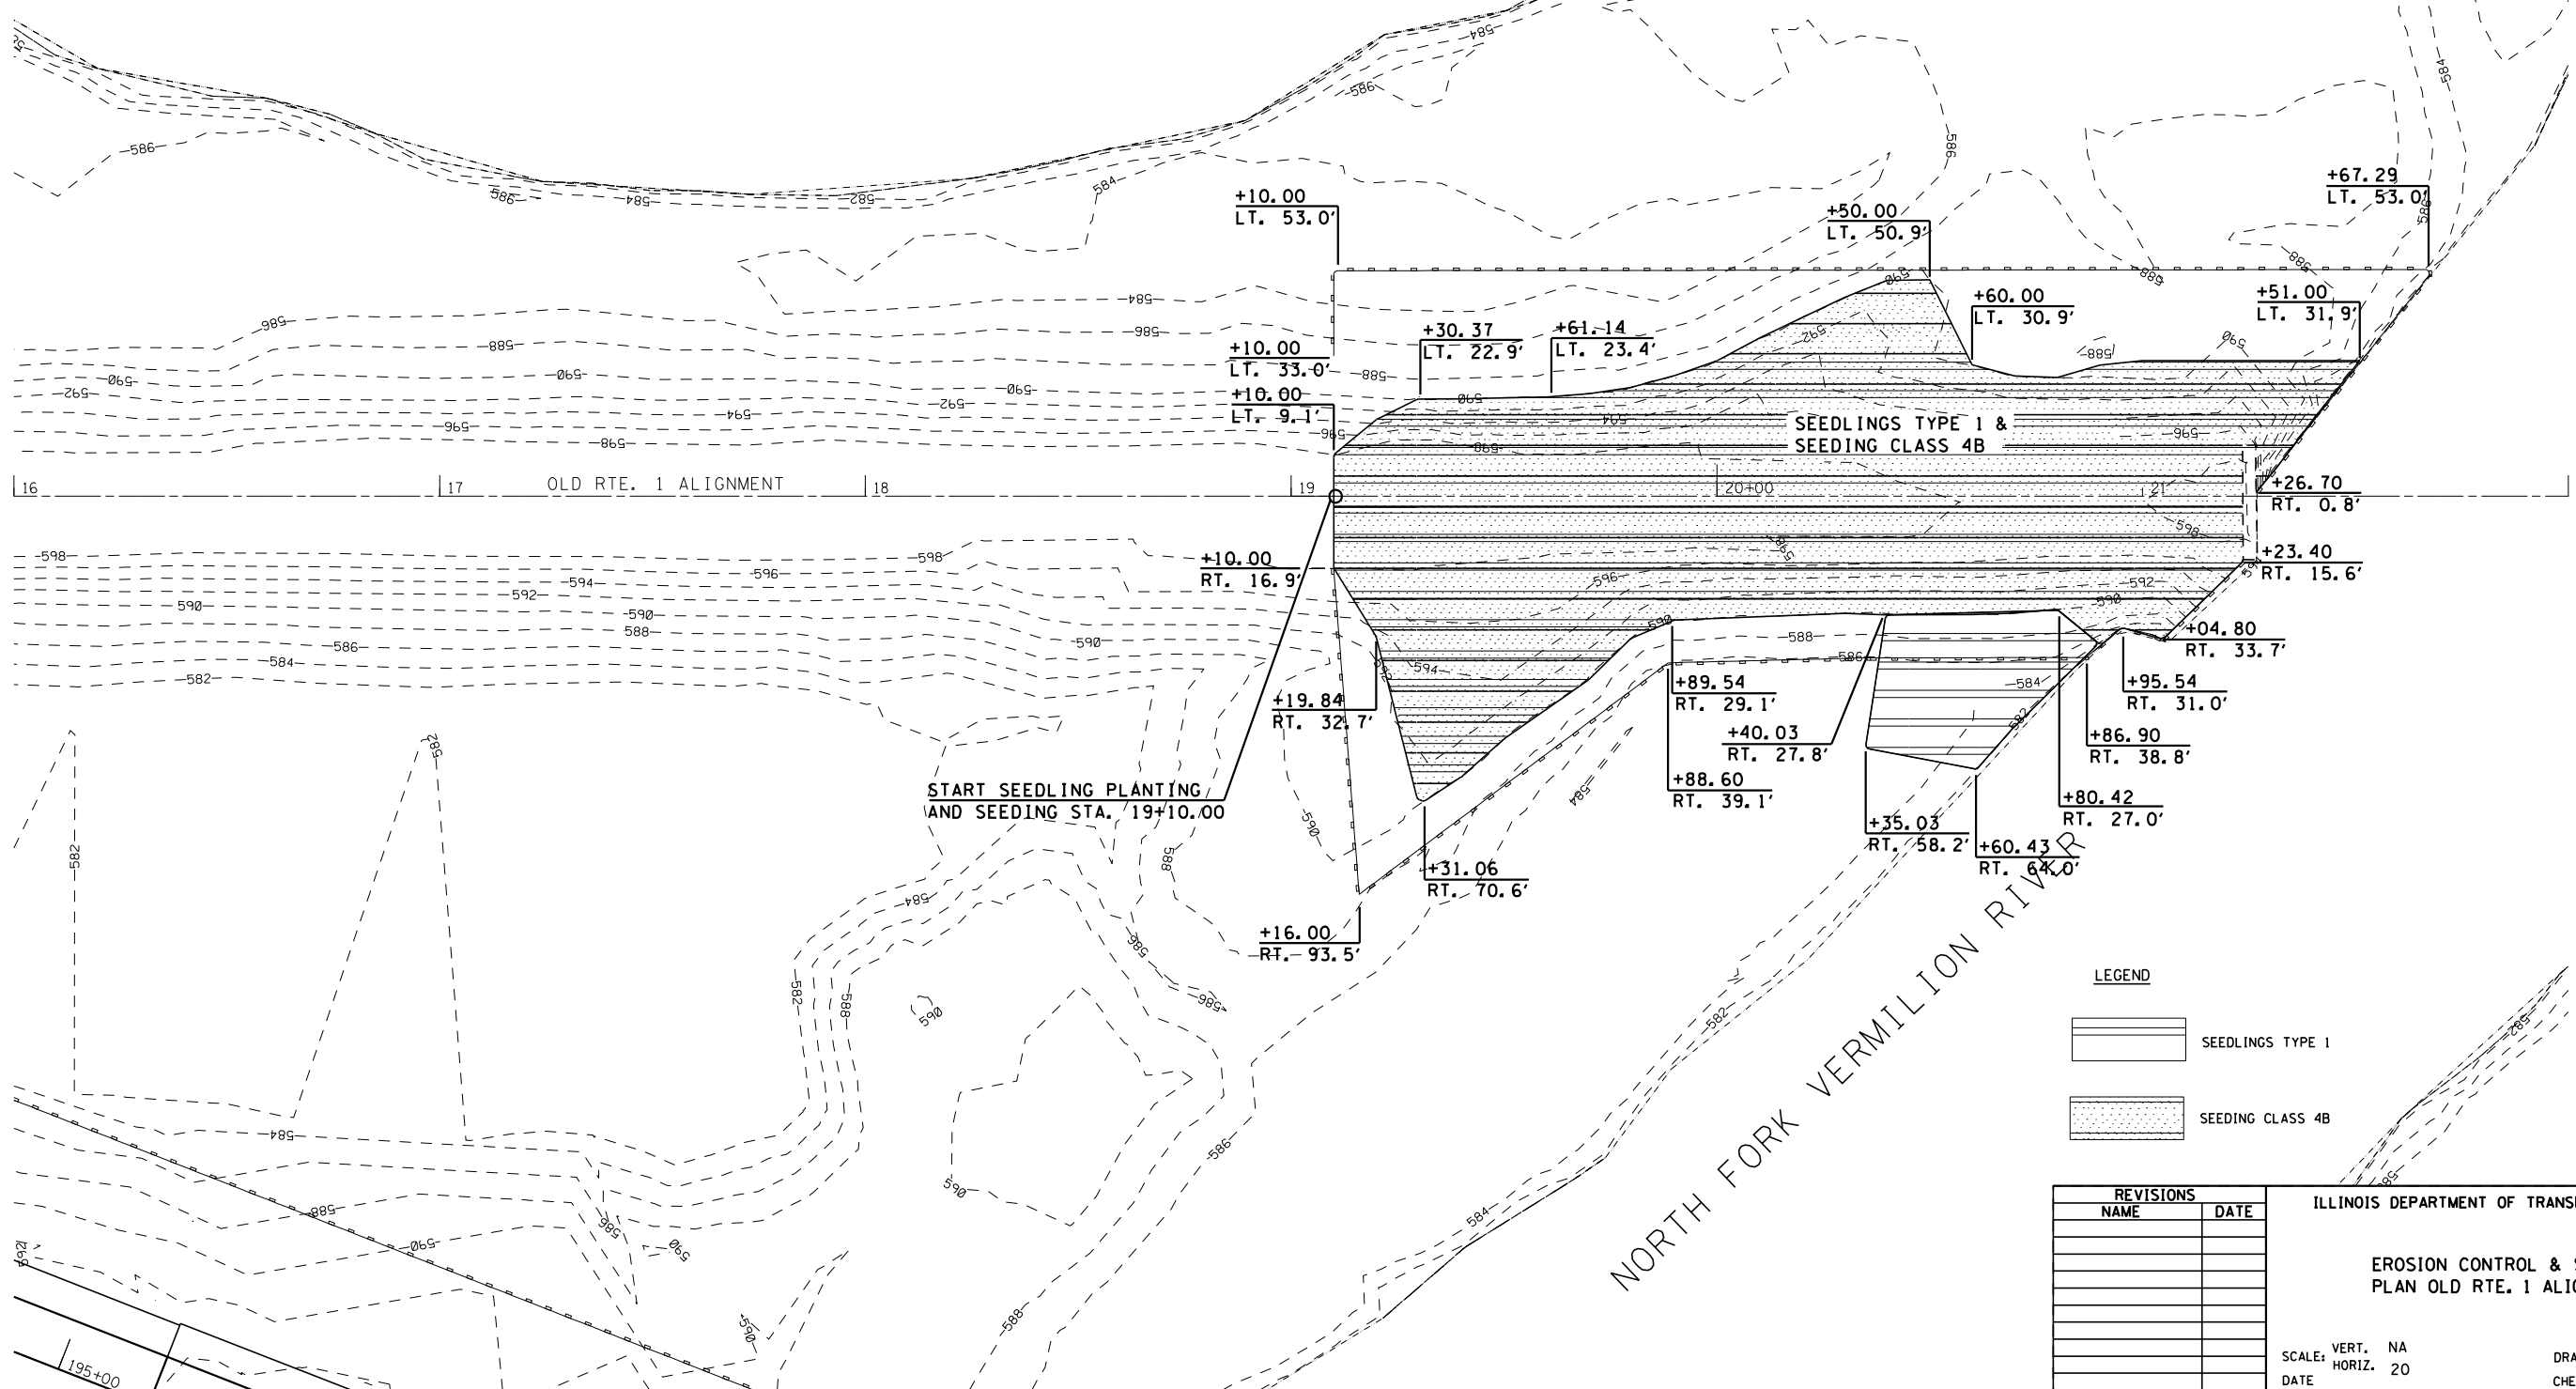

START SEEDLING PLANTING AND SEEDING STA. 19+10.00

NORTH FORK VERMILION RIVER

LEGEND

- SEEDINGS TYPE 1
- SEEDING CLASS 4B

REVISIONS	
NAME	DATE

ILLINOIS DEPARTMENT OF TRANSPORTATION

EROSION CONTROL & SEEDING PLAN OLD RTE. 1 ALIGNMENT

SCALE: VERT. NA
HORIZ. 20

DATE: _____

DRAWN BY JLD
CHECKED BY _____

PLOT DATE = 8/26/2006
FILE NAME = c:\projects\90841\841\oldseaton\erocn20.dgn
PLOT SCALE = 42,352% / IN.
USER NAME = stults,j