
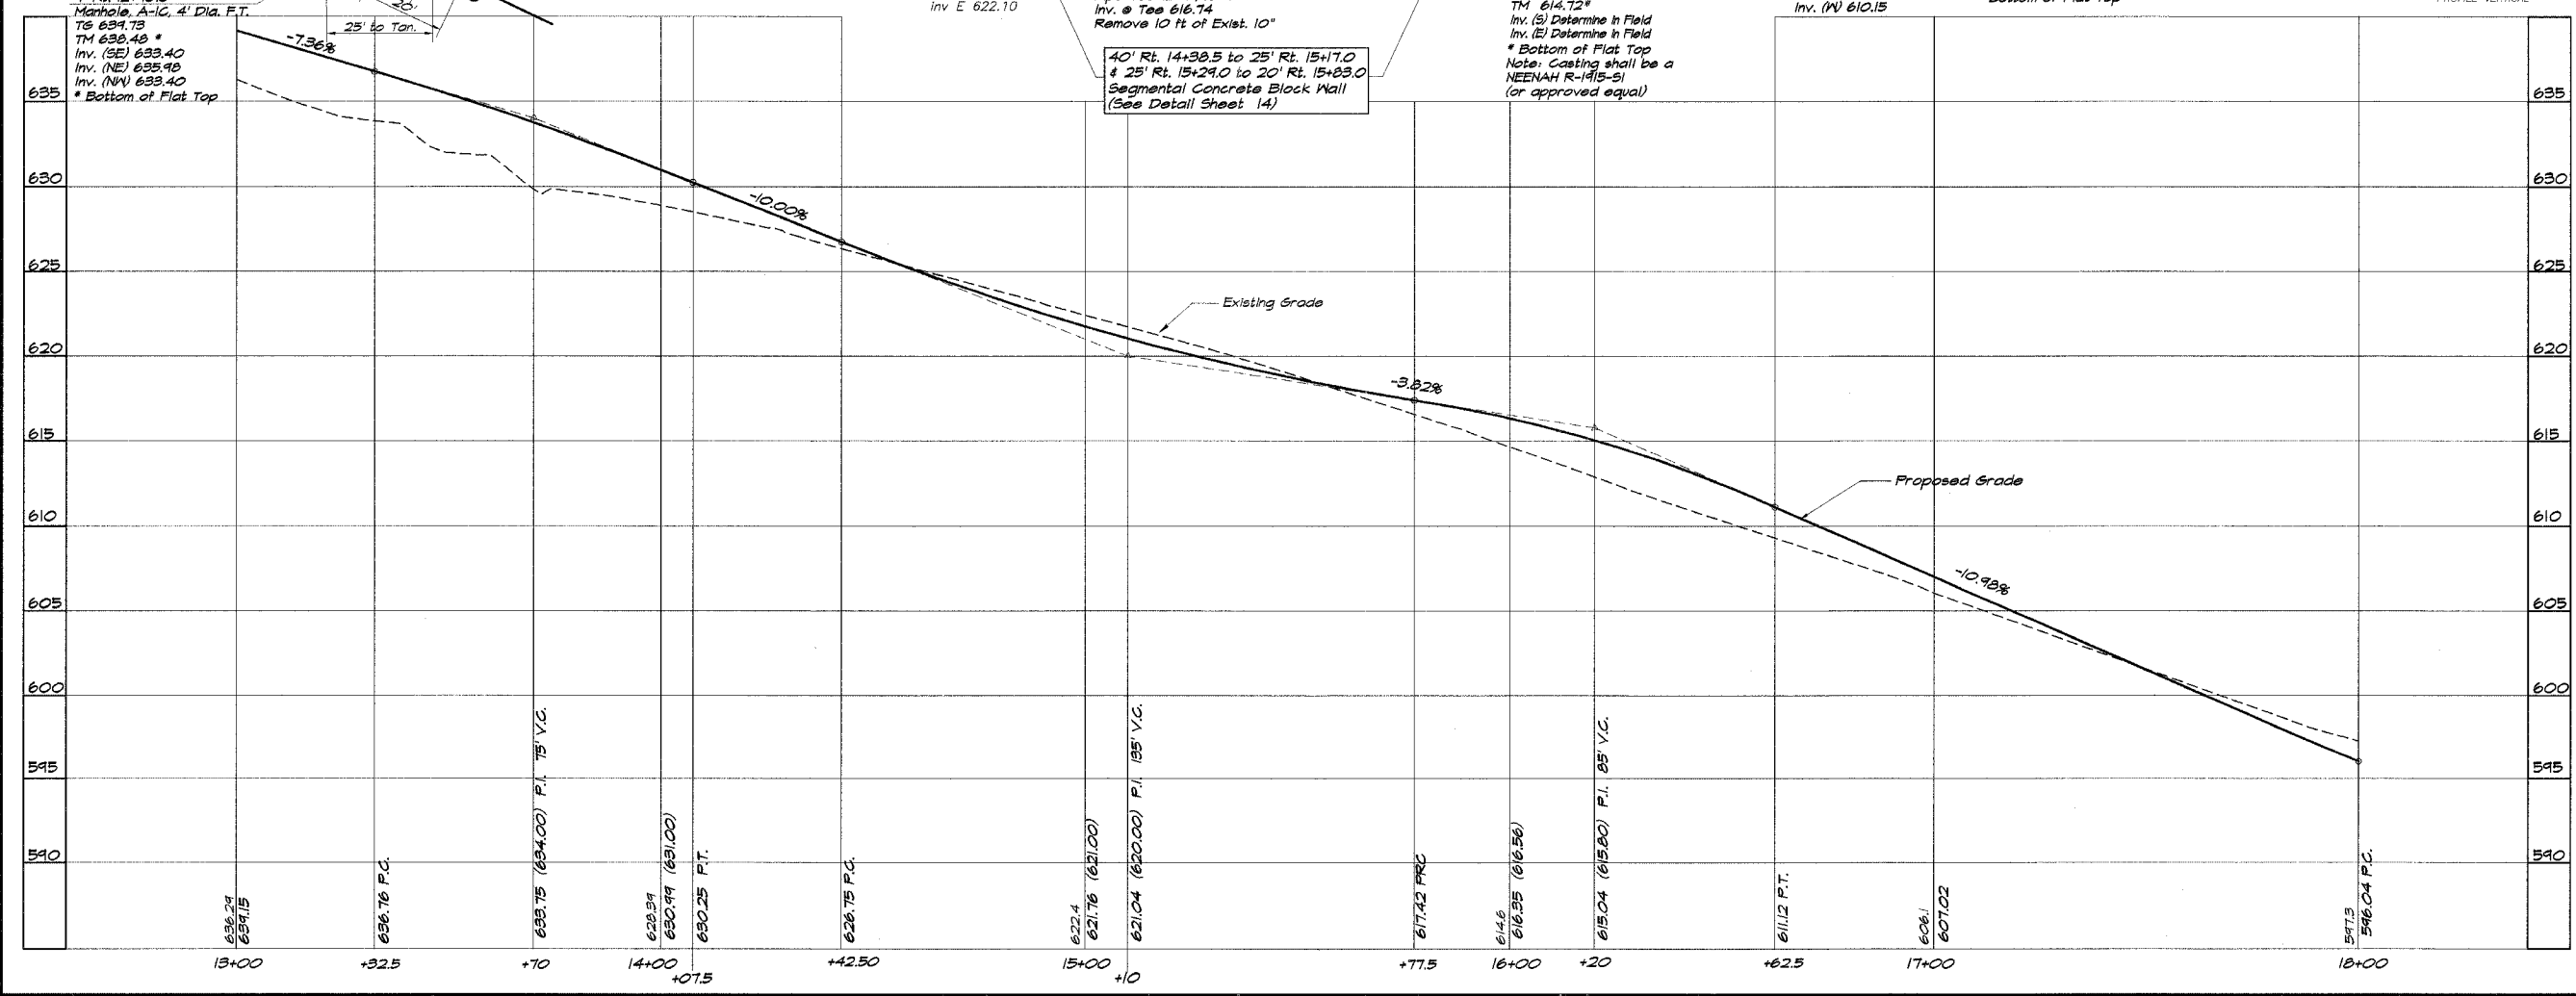


ROUTE NO.	SECTION	CITY	TOTAL SHEETS	SHEET NO.
FAU 9835	02-00037-00-PV	GREENVILLE	25	7
FED. ROAD DIST. NO.		ILLINOIS	PROJECT M-5078 (6)	

CONTRACT No 972 82

DESIGNED	DATE	BY
MAP	DATE	BY
DRAWN	DATE	BY
CHECKED	DATE	BY
FIELD BOOK	DATE	BY
JOB NO.	DATE	BY
CH-CSEA	DATE	BY

Curve C-1
 PI Sta. 13+54.82
 $\Delta = 36^{\circ}-23'-41''$
 $D = 39^{\circ}-30'-52''$
 $R = 145.00'$
 $L = 143.97'$
 $T = 226.74'$
 $E = 59.34'$
 PC Sta. 12+10.85
 PT Sta. 12+47.85
 $e = 4.0\%$
 TR = 22.00'
 SE Run = 59.00'
 Beg. Super 11+28.85
 Full Super 12+47.85
 End Super 14+37.59

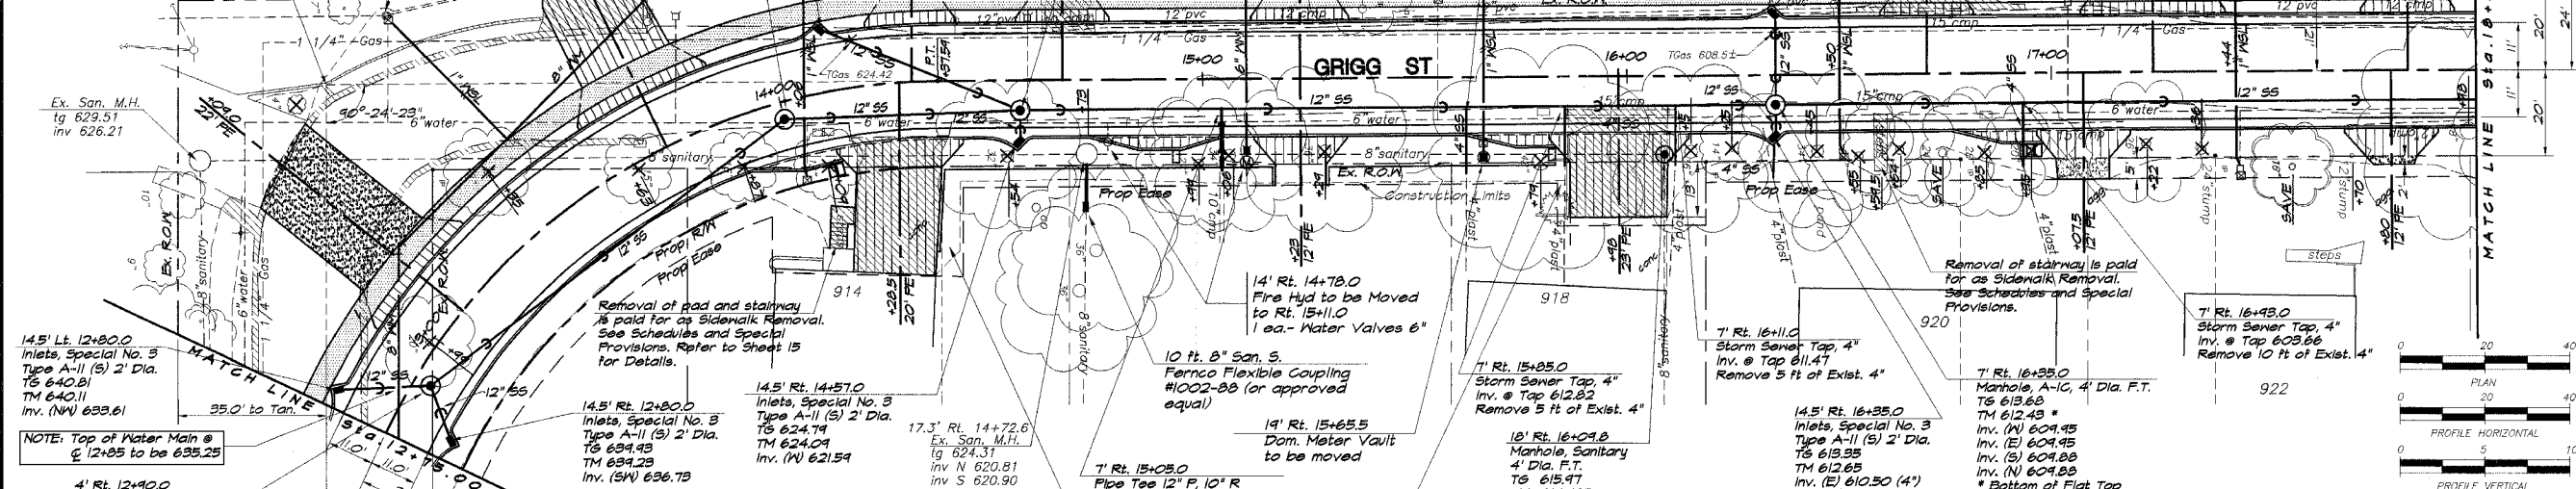

BAINBRIDGE & ASSOCIATES, INC.
 Consulting Engineers
 Leo Jankovics
 1870 SOUTH TAYLORVILLE ROAD
 DECATUR, ILLINOIS
 Illinois License 184-001255

CITY OF GREENVILLE, ILLINOIS
 GRIGG STREET IMPROVEMENTS
 PLAN AND PROFILE
 STATION 12+48.50 TO 18+00.00

SHEET NO. **7** OF **25**