





CENTER PIER - WEST ELEVATION

-  - STRUCTURAL REPAIR OF CONCRETE ≤ 5" - 653 SF
-  - STRUCTURAL REPAIR OF CONCRETE ≥ 5" - 21 SF
-  - SHORING - 11 EACH

 

CENTER PIER - EAST ELEVATION

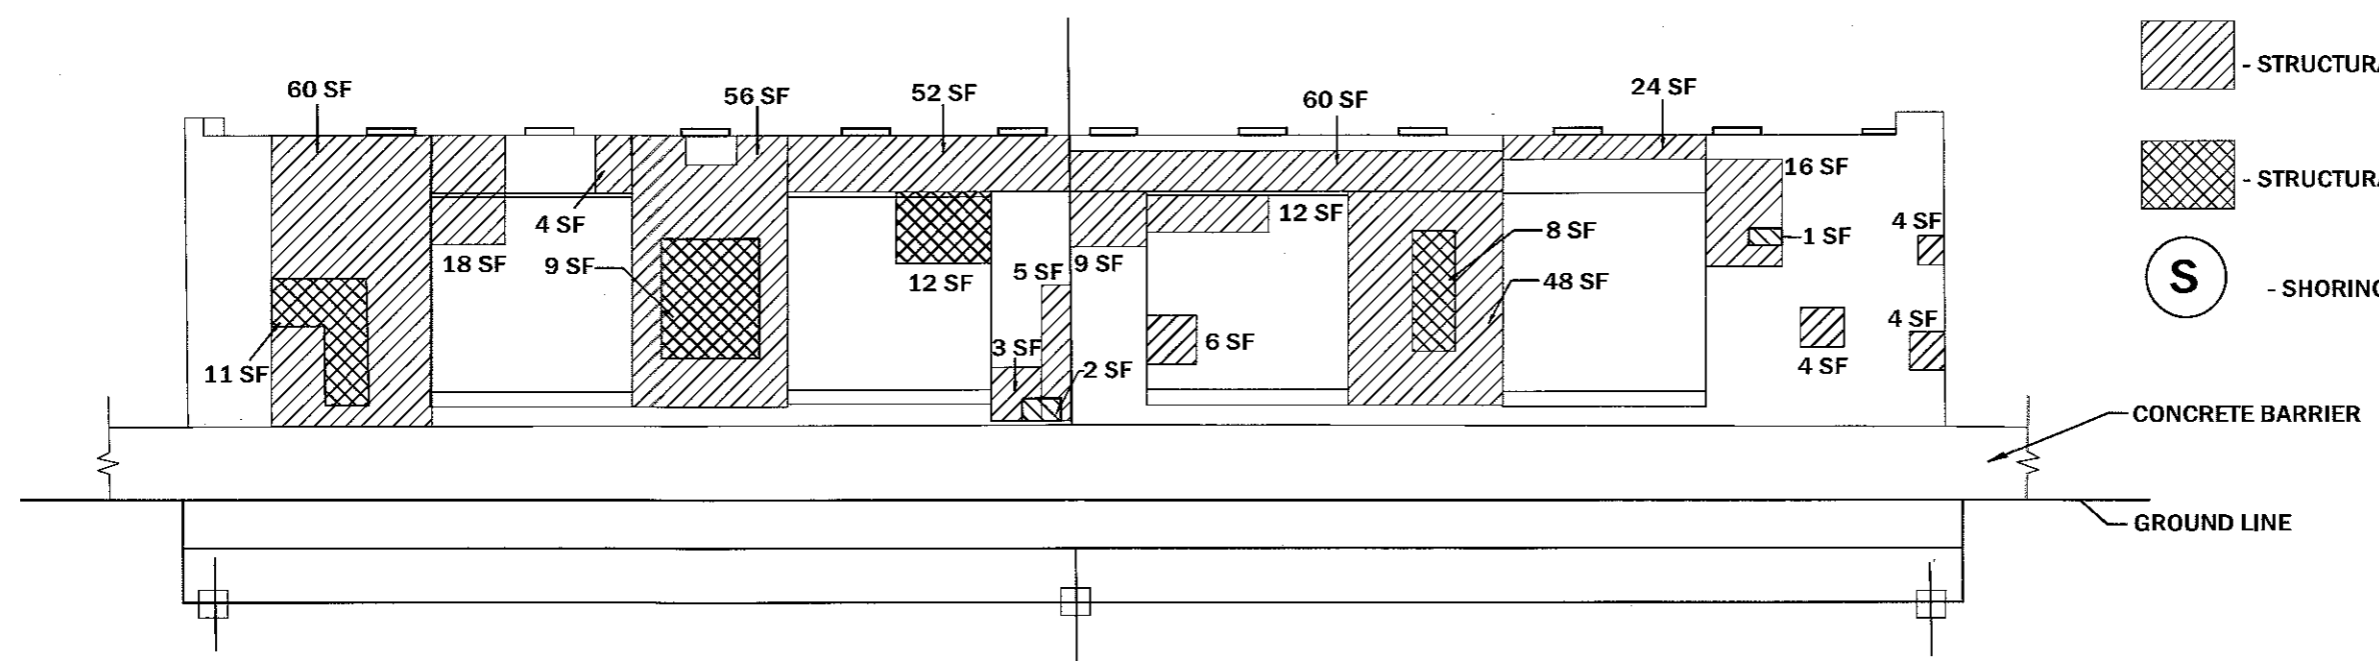CENTER PIER REPAIRS BILL OF MATERIAL

ITEM	UNIT	QUANTITY
STRUCTURAL REPAIR OF CONCRETE ≤ 5 INCHES	SQ FT	653
STRUCTURAL REPAIR OF CONCRETE ≥ 5 INCHES	SQ FT	21
TEMPORARY SHORING	EACH	11

MODEL: Default
 FILE NAME: P:\10484\EDWARDS\Illinois\pwr\10484\EDWARDS\DOT Documents\10484\DOT Documents\10484\17-shp-plan.dgn
 PROJECT: 10484\EDWARDS\Illinois\pwr\10484\EDWARDS\DOT Documents\10484\DOT Documents\10484\17-shp-plan.dgn

USER NAME = saintvich	DESIGNED -	REVISED -
	DRAWN -	REVISED -
PLOT SCALE = 100.0000" / in.	CHECKED -	REVISED -
PLOT DATE = 6/23/2017	DATE -	REVISED -

STATE OF ILLINOIS
DEPARTMENT OF TRANSPORTATION

I-94 EDENS EXPWY AT GLENVIEW ROAD (SN 016-0821)
CENTRAL PIER REPAIRS

SCALE: SHEET OF SHEETS STA. TO STA.

F.A.I. RTE.	SECTION	COUNTY	TOTAL SHEETS	SHEET NO.
94	2017-019I	COOK	16	6
CONTRACT NO. 62F38			ILLINOIS FED. AID PROJECT	