



WEST PIER - WEST ELEVATION

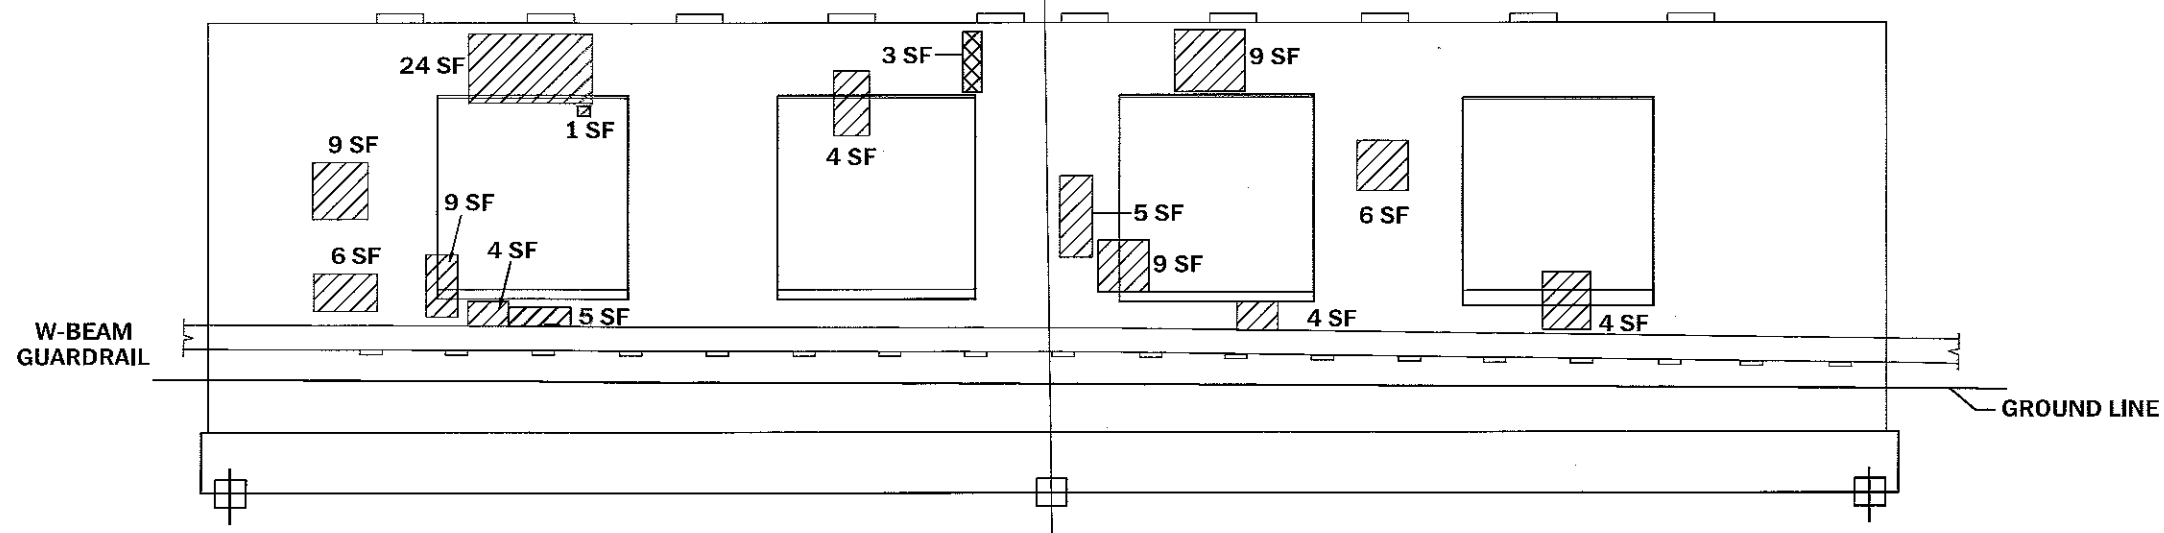

WEST PIER - EAST ELEVATION

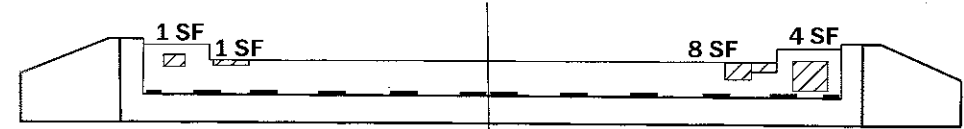

WEST ABUTMENT - EAST ELEVATION

- STRUCTURAL REPAIR OF CONCRETE ≤ 5" - 137 SF
- STRUCTURAL REPAIR OF CONCRETE ≥ 5" - 9 SF

EAST PIER REPAIRS BILL OF MATERIAL

ITEM	UNIT	QUANTITY
STRUCTURAL REPAIR OF CONCRETE ≤ 5 INCHES	SQ FT	137
STRUCTURAL REPAIR OF CONCRETE ≥ 5 INCHES	SQ FT	9

MODEL: Default
 FILE NAME: p:\w\084EBD\INTG Illinois.gov\FW\DOT\Documents\DOT Offices\Desic\1\Projects\012881\CV\084EBD\012881.dgn

USER NAME = saintvlch	DESIGNED -	REVISED -
	DRAWN -	REVISED -
PLOT SCALE = 100,0000' / in.	CHECKED -	REVISED -
PLOT DATE = 8/23/2017	DATE -	REVISED -

STATE OF ILLINOIS
DEPARTMENT OF TRANSPORTATION

I-94 EDENS EXPWY AT GLENVIEW ROAD (SN 016-0821)
WEST PIER REPAIRS

SCALE: SHEET OF SHEETS STA. TO STA.

F.A.I. RTE: 94	SECTION 2017-019I	COUNTY COOK	TOTAL SHEETS 16	SHEET NO. 7
CONTRACT NO. 62F38				
ILLINOIS FED. AID PROJECT				