

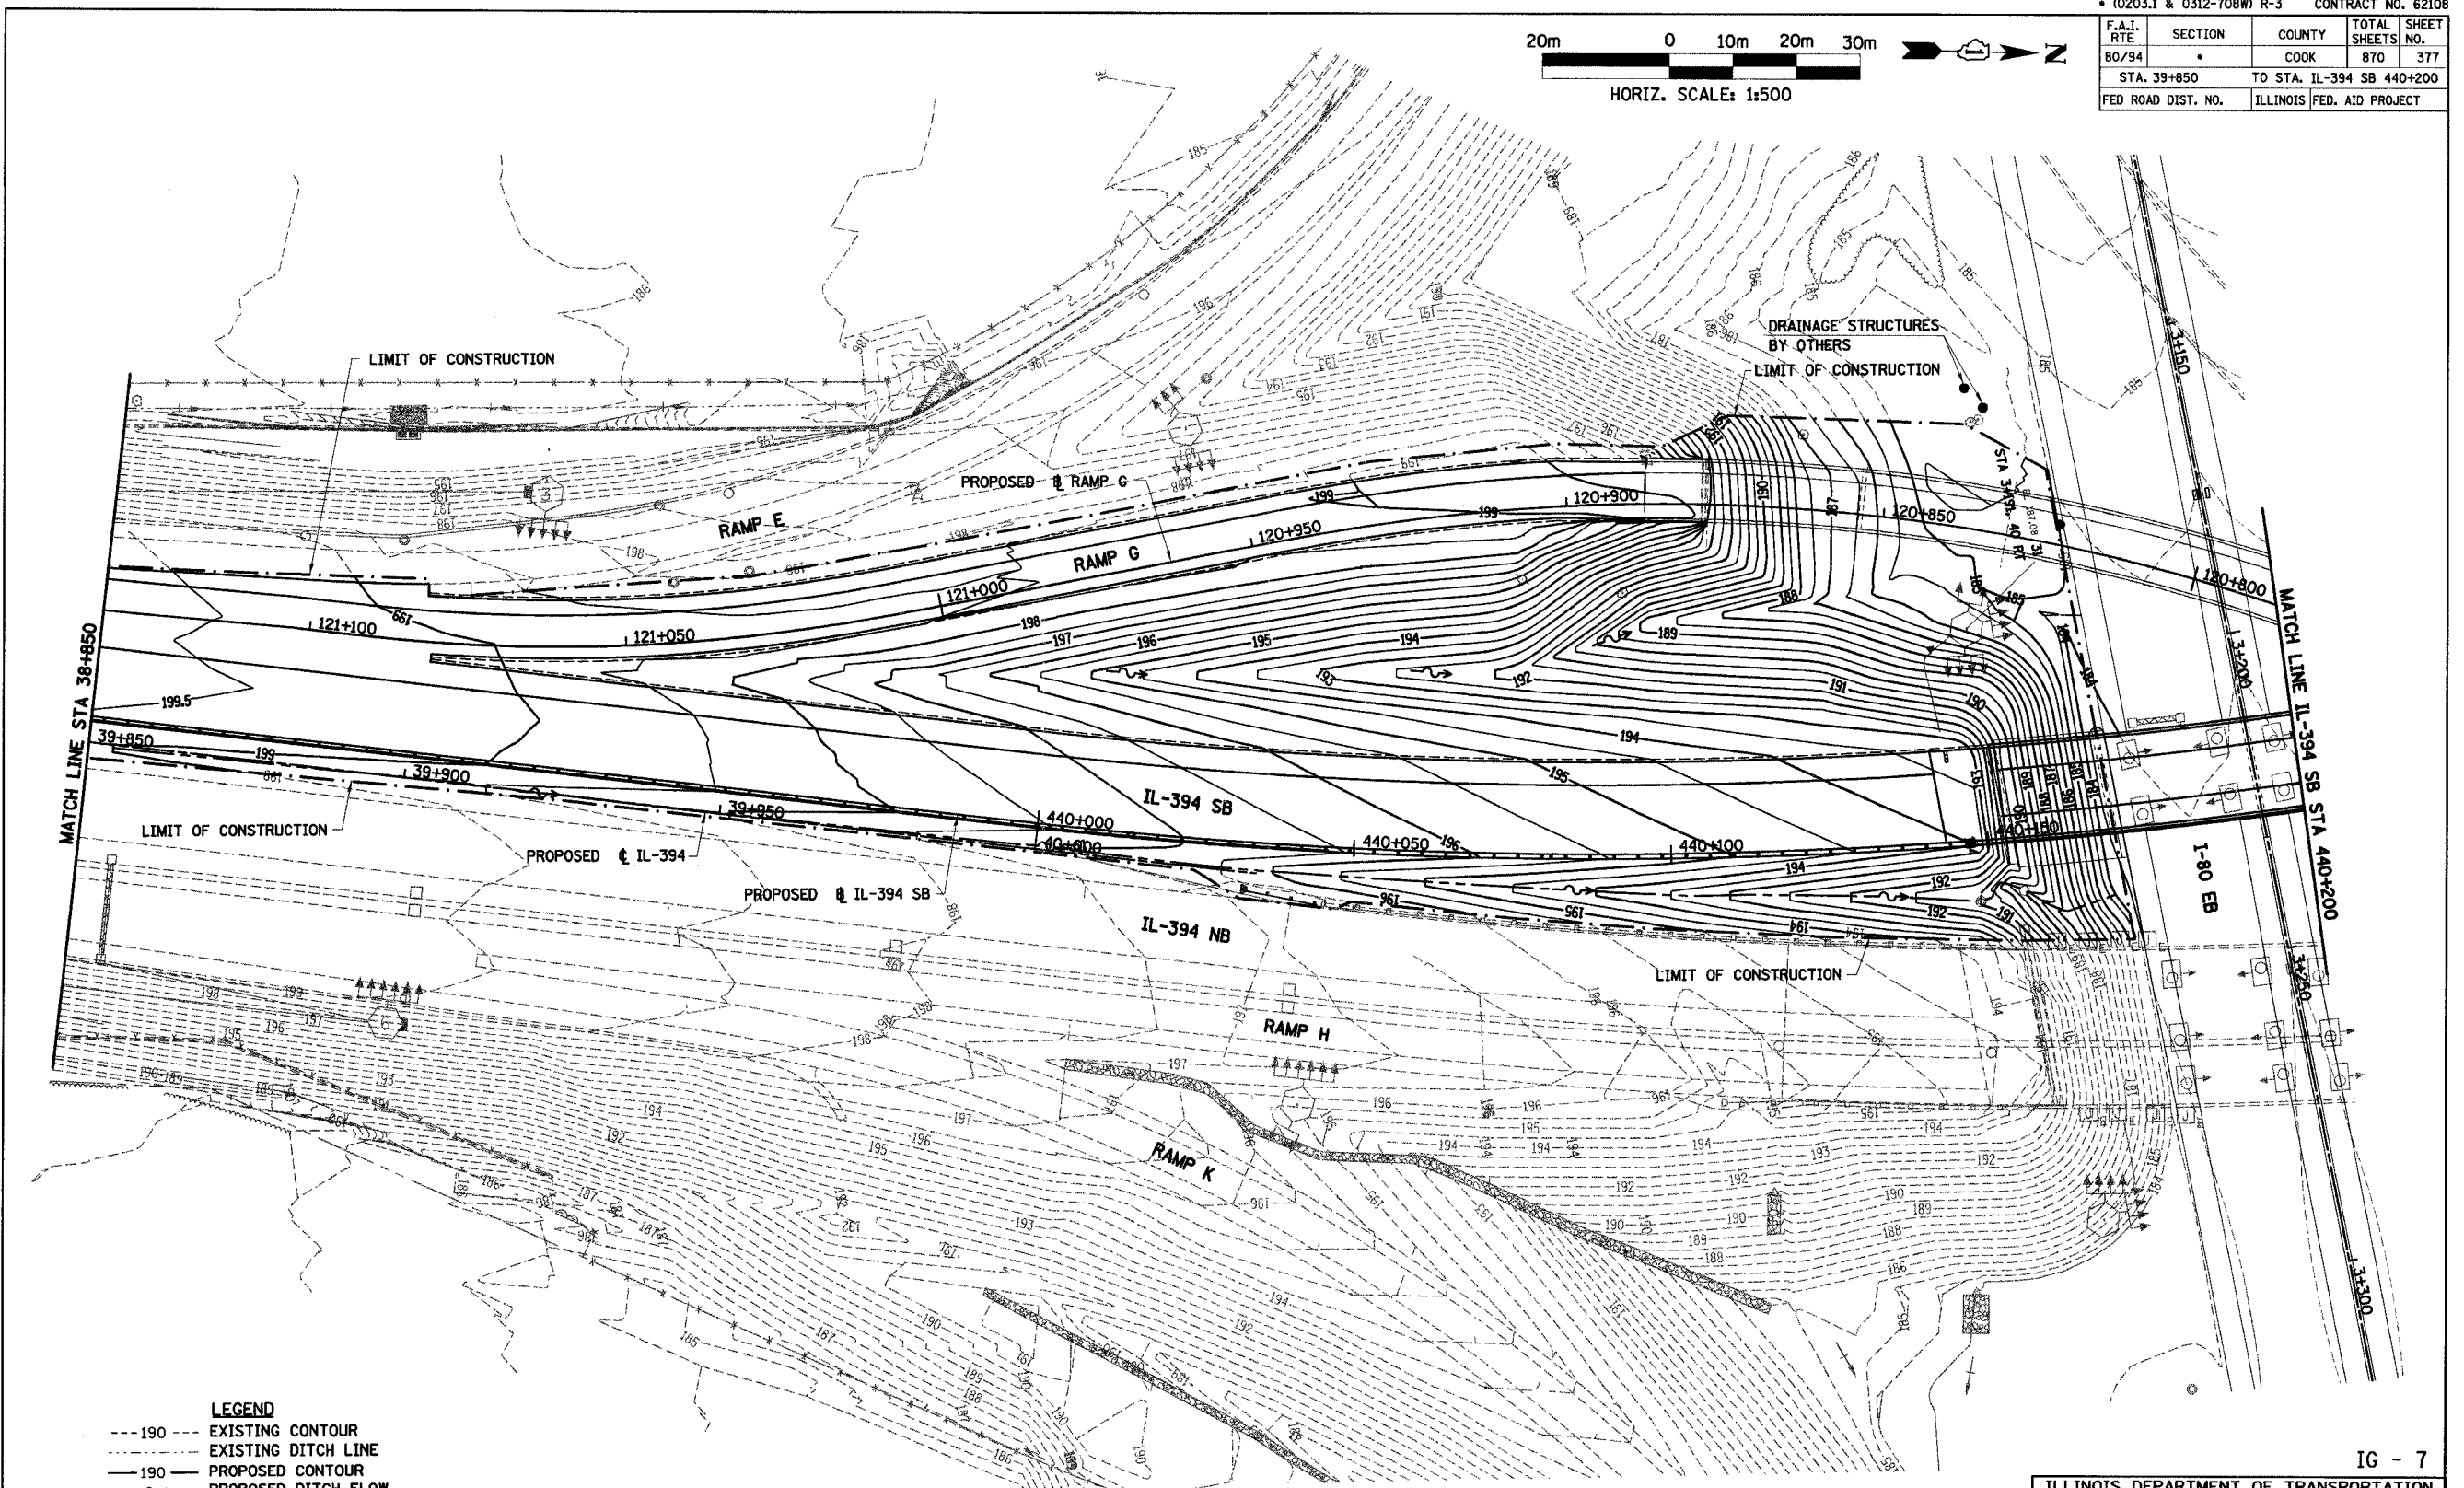


F.A.I. RTE	SECTION	COUNTY	TOTAL SHEETS	SHEET NO.
80/94	*	COOK	870	377
STA. 39+850 TO STA. IL-394 SB 440+200				
FED ROAD DIST. NO.		ILLINOIS FED. AID PROJECT		

 

LEGEND

- 190 --- EXISTING CONTOUR
- - - - - EXISTING DITCH LINE
- 190 — PROPOSED CONTOUR
- > — PROPOSED DITCH FLOW
- - - - - PROPOSED DITCH LINE
- + — PROPOSED SWALE
- ▲▲▲▲▲ PROPOSED SUMMIT
- PROPOSED MANHOLE
- PROPOSED INLET
- PROPOSED CATCH BASIN
- ▲ PROPOSED END SECTION

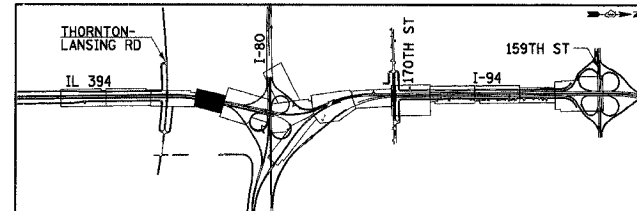

REVISIONS	
NAME	DATE

ILLINOIS DEPARTMENT OF TRANSPORTATION
 I-94 EAST BOUND / IL 394 SOUTH BOUND
GRADING PLAN
 IL-394 / IL-394 SB
 STA. 39+850 TO
 IL-394 SB STA. 440+200
 HORIZ. SCALE: 1:500
 VERT. SCALE: 1:500
 DATE: JULY 18, 2005
 DRAWN BY: BAJ
 CHECKED BY: JES