


STATE OF ILLINOIS
DEPARTMENT OF TRANSPORTATION

ROUTE NO.	SECTION	COUNTY	TOTAL SHEETS	SHEET NO.	SHEET NO. 49
F. A. I. 80/94	*	COOK	870	563	91 SHEETS
FED. ROAD DIST. NO. 1	ILLINOIS	FED. AID PROJECT-			
(02033.1 & 0312-708W) R-3			CONTRACT NO. 62108		

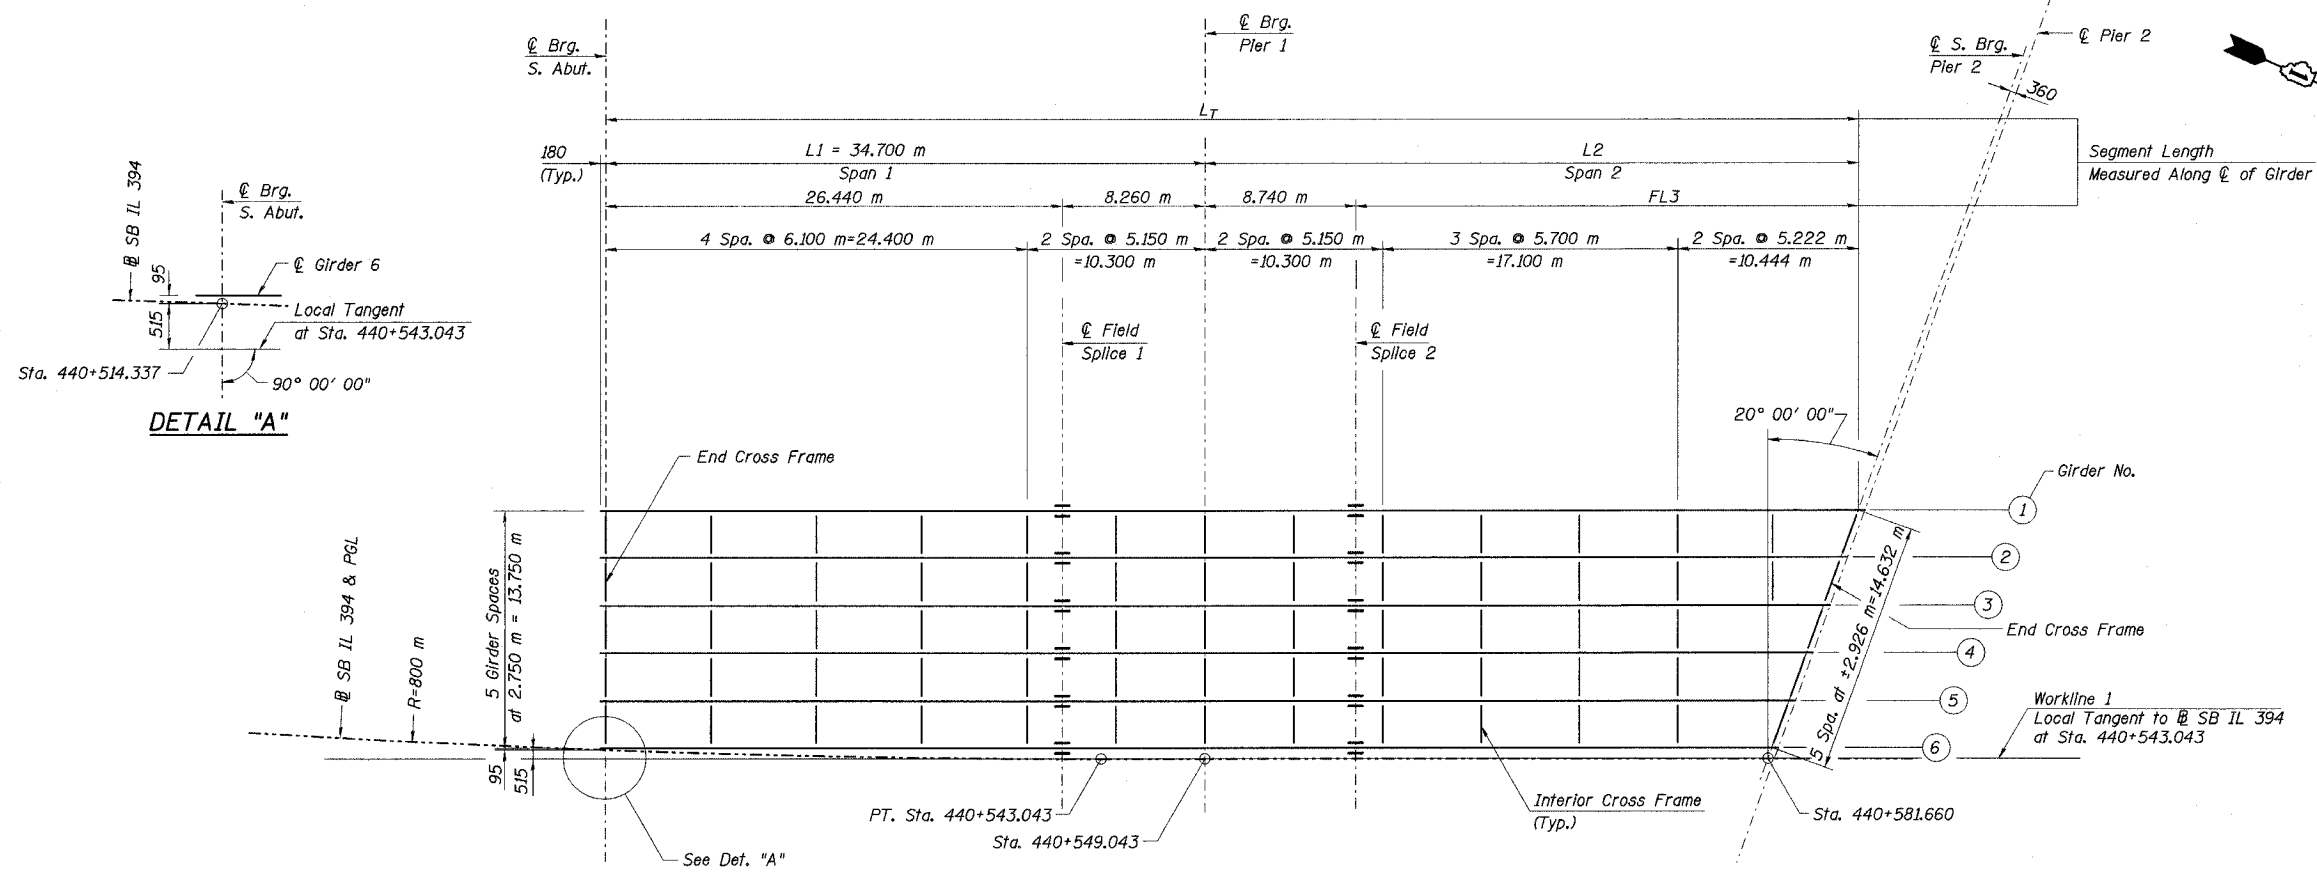

GIRDER DIMENSIONS (Meters)

Girder	Span 2		LT
	FL3	L2	
1	29.104	37.844	72.544
2	28.103	36.843	71.543
3	27.102	35.842	70.542
4	26.101	34.841	69.541
5	25.100	33.840	68.540
6	24.099	32.839	67.539

DESIGNED	MEA
CHECKED	JY
DRAWN	LK
CHECKED	JY

- Notes:
- All dimensions are in millimeters (mm) except noted otherwise.
 - Work this sheet with Sheets Nos. 50, & 51 of 91.

ILLINOIS DEPARTMENT OF TRANSPORTATION
I-94 EAST BOUND / IL 394 SOUTH BOUND
FRAMING PLAN
SPANS 1 & 2 - UNIT 2
SB IL ROUTE 394 OVER THORN CREEK
F.A.P. 332 SECTION (02033.1 & 0312-708W) R-3
COOK COUNTY
STA. 440+704.350 STRUCTURE NO. 016-2800
DATE JUL 18, 2005
SCALE ---

HNTB

L:\katie\JA_04562\04562.DWG\B1\SN_2800\cds\CTR_19_2800\FP_190214_e_2800.dgn
16-SEP-2005 13:16