


F.A.I. RTE.	SECTION	COUNTY	TOTAL SHEETS	SHEET NO.
80/94		COOK	631	470
STA.	TO STA.			
FED. ROAD DIST. NO.	ILLINOIS	FED. AID PROJECT		
		* (2425 & 2626) R-2 CONTRACT NO. 62111		

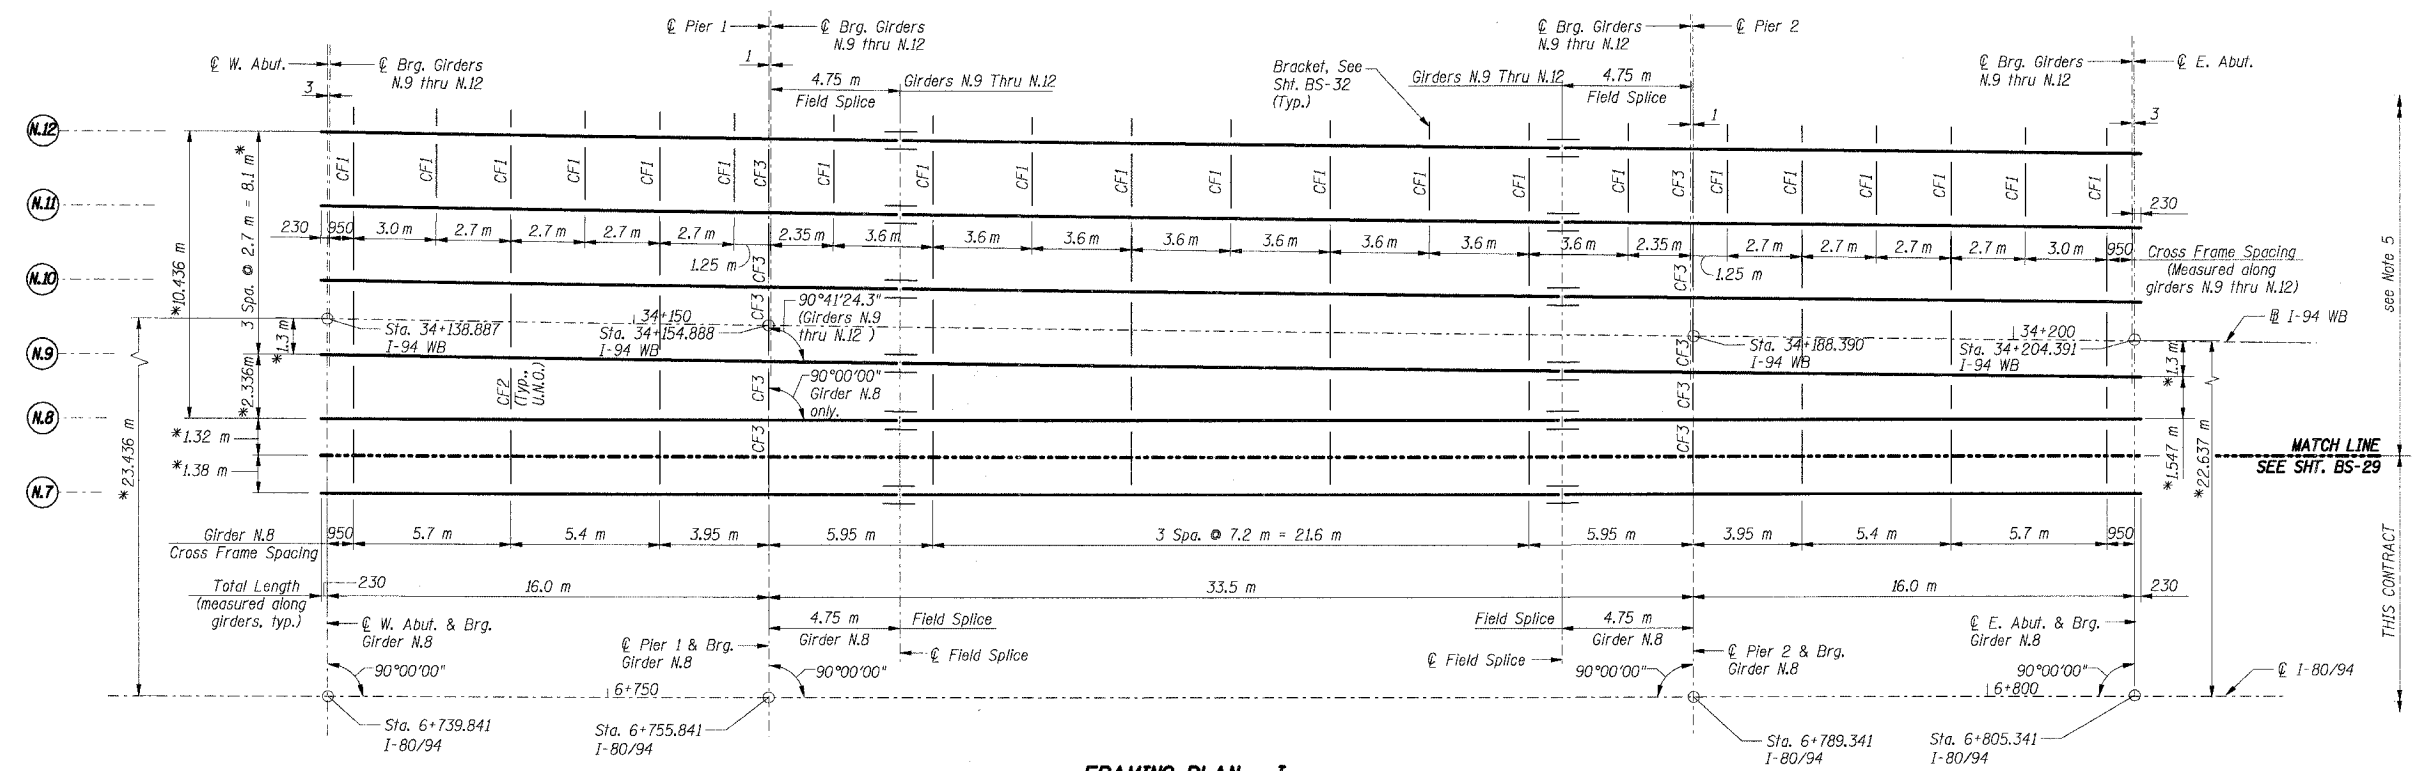


FRAMING PLAN - I
* Denotes measured along \bar{c} Brgs. perpendicular to \bar{c} I-80/94

THIS SHEET FOR INFORMATION ONLY

- Notes:**
- All dimensions are in millimeters (mm) except as noted.
 - For Girder Elevations See Shits. BS-30
 - For Cross Frame and Bracket Details See Shit. BS-32
 - For Field Splice Details See Shits. BS-33.
 - Girders N.8 thru N.12 are existing girders erected by others under Contract 62110.

\VP99M02A.DGN, \VP99R02A.DGN, \VP99R02A.DGN, \VP99R02A.DGN, \VP99R02A.DGN
 7-12-2005, 10:26:43
 I:\DOCUMENT\STRUCT\STRUCT\ADRN\VP99R02A.DGN
 12 3 4 5 

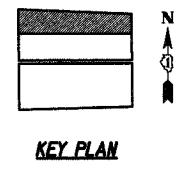

SHT. BS-28 OF 60

REVISIONS	
NAME	DATE

ILLINOIS DEPARTMENT OF TRANSPORTATION
 F.A.I. ROUTE 80/94 (KINGERY EXPRESSWAY)
 EB & WB INSIDE LANES (MAINLINE) CONSTRUCTION
 I-80/94 OVER BURNHAM AVENUE
 STRUCTURE NO. 016-2791 STA. 6+772.591
 SECTION 1977-121-R
 COOK COUNTY

STEEL FRAMING PLAN - I

DATE: 7/18/2005
 DRAWN BY: NK
 CHECKED BY: TCU

TENG
 TENG & ASSOCIATES, INC.
 ENGINEERS/ARCHITECTS/PLANNERS
 CHICAGO, ILLINOIS