

# EROSION CONTROL DETAILS FOR SILT FENCE



F.A.P. SHEET NO.	SECTION	COUNTY	TOTAL SHEETS	SHEET NO.
599	42M <sup>2</sup> x 9M & 42M <sup>2</sup> x 7M	ROCK ISLAND	90	61

STA. 404+30 & 326+50 TO STA. 411+46 & 336+10

FED. ROAD DIST. NO. 7

TUNNERS

FED. AID PROJECT

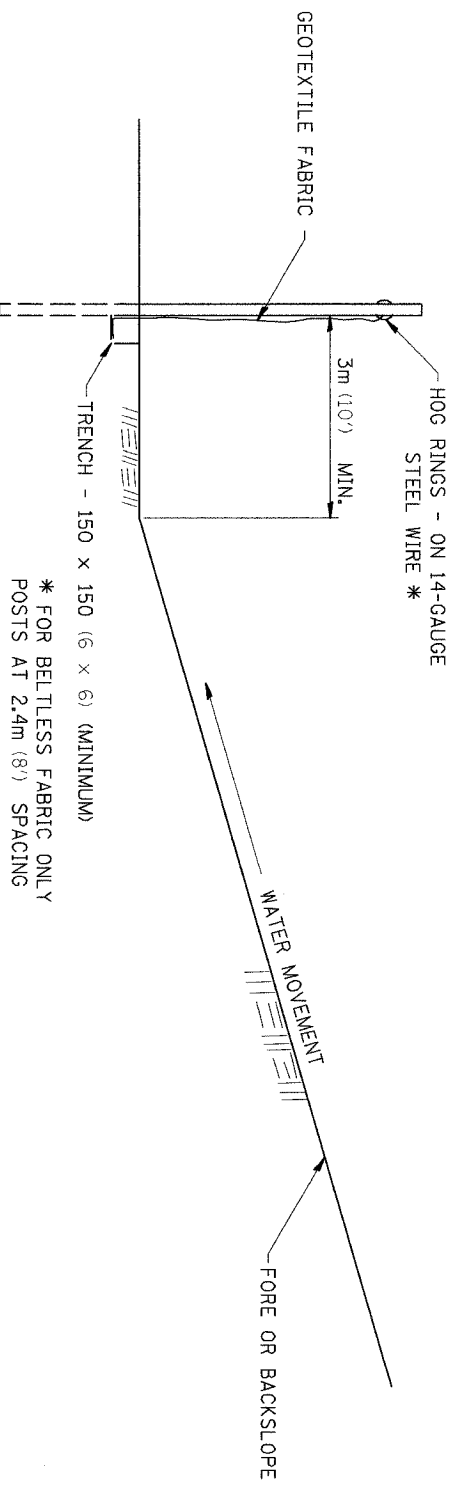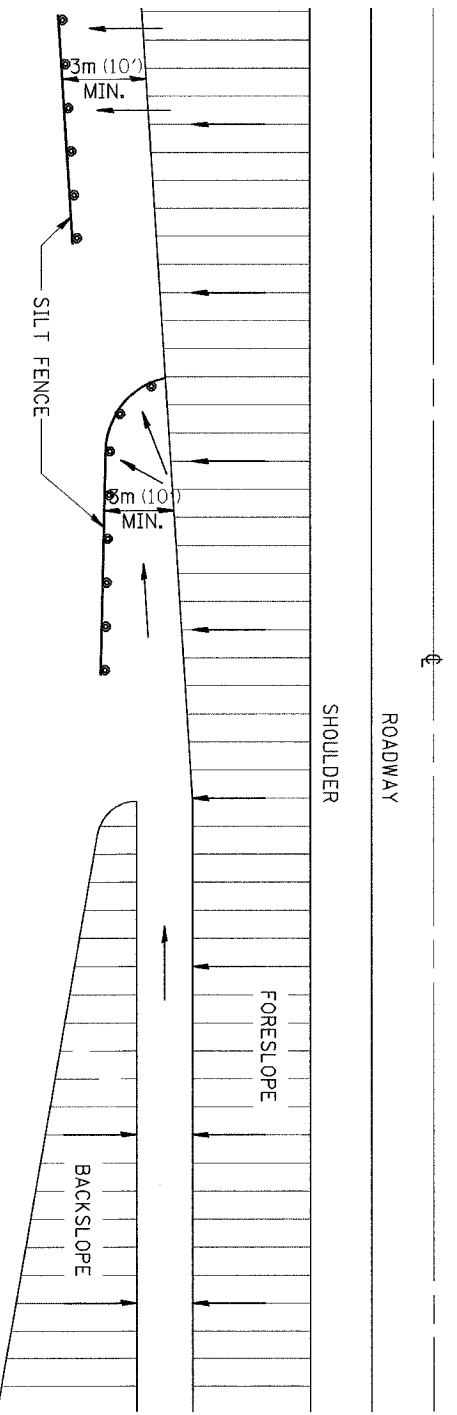

\* FOR BELTLESS FABRIC ONLY  
POSTS AT 2.4m (8') SPACING

DETAILS OF SILT FENCE