


# EROSION CONTROL SHEETS

CONTRACT NO. 64719				
F.A.S. RTE.	SECTION	COUNTY	TOTAL SHEETS	SHEET NO.
203	9BR-4	ROCK ISLAND	21	9
STA.		TO STA.		
FED. ROAD DIST. NO.	ILLINOIS	FED. AID PROJECT		

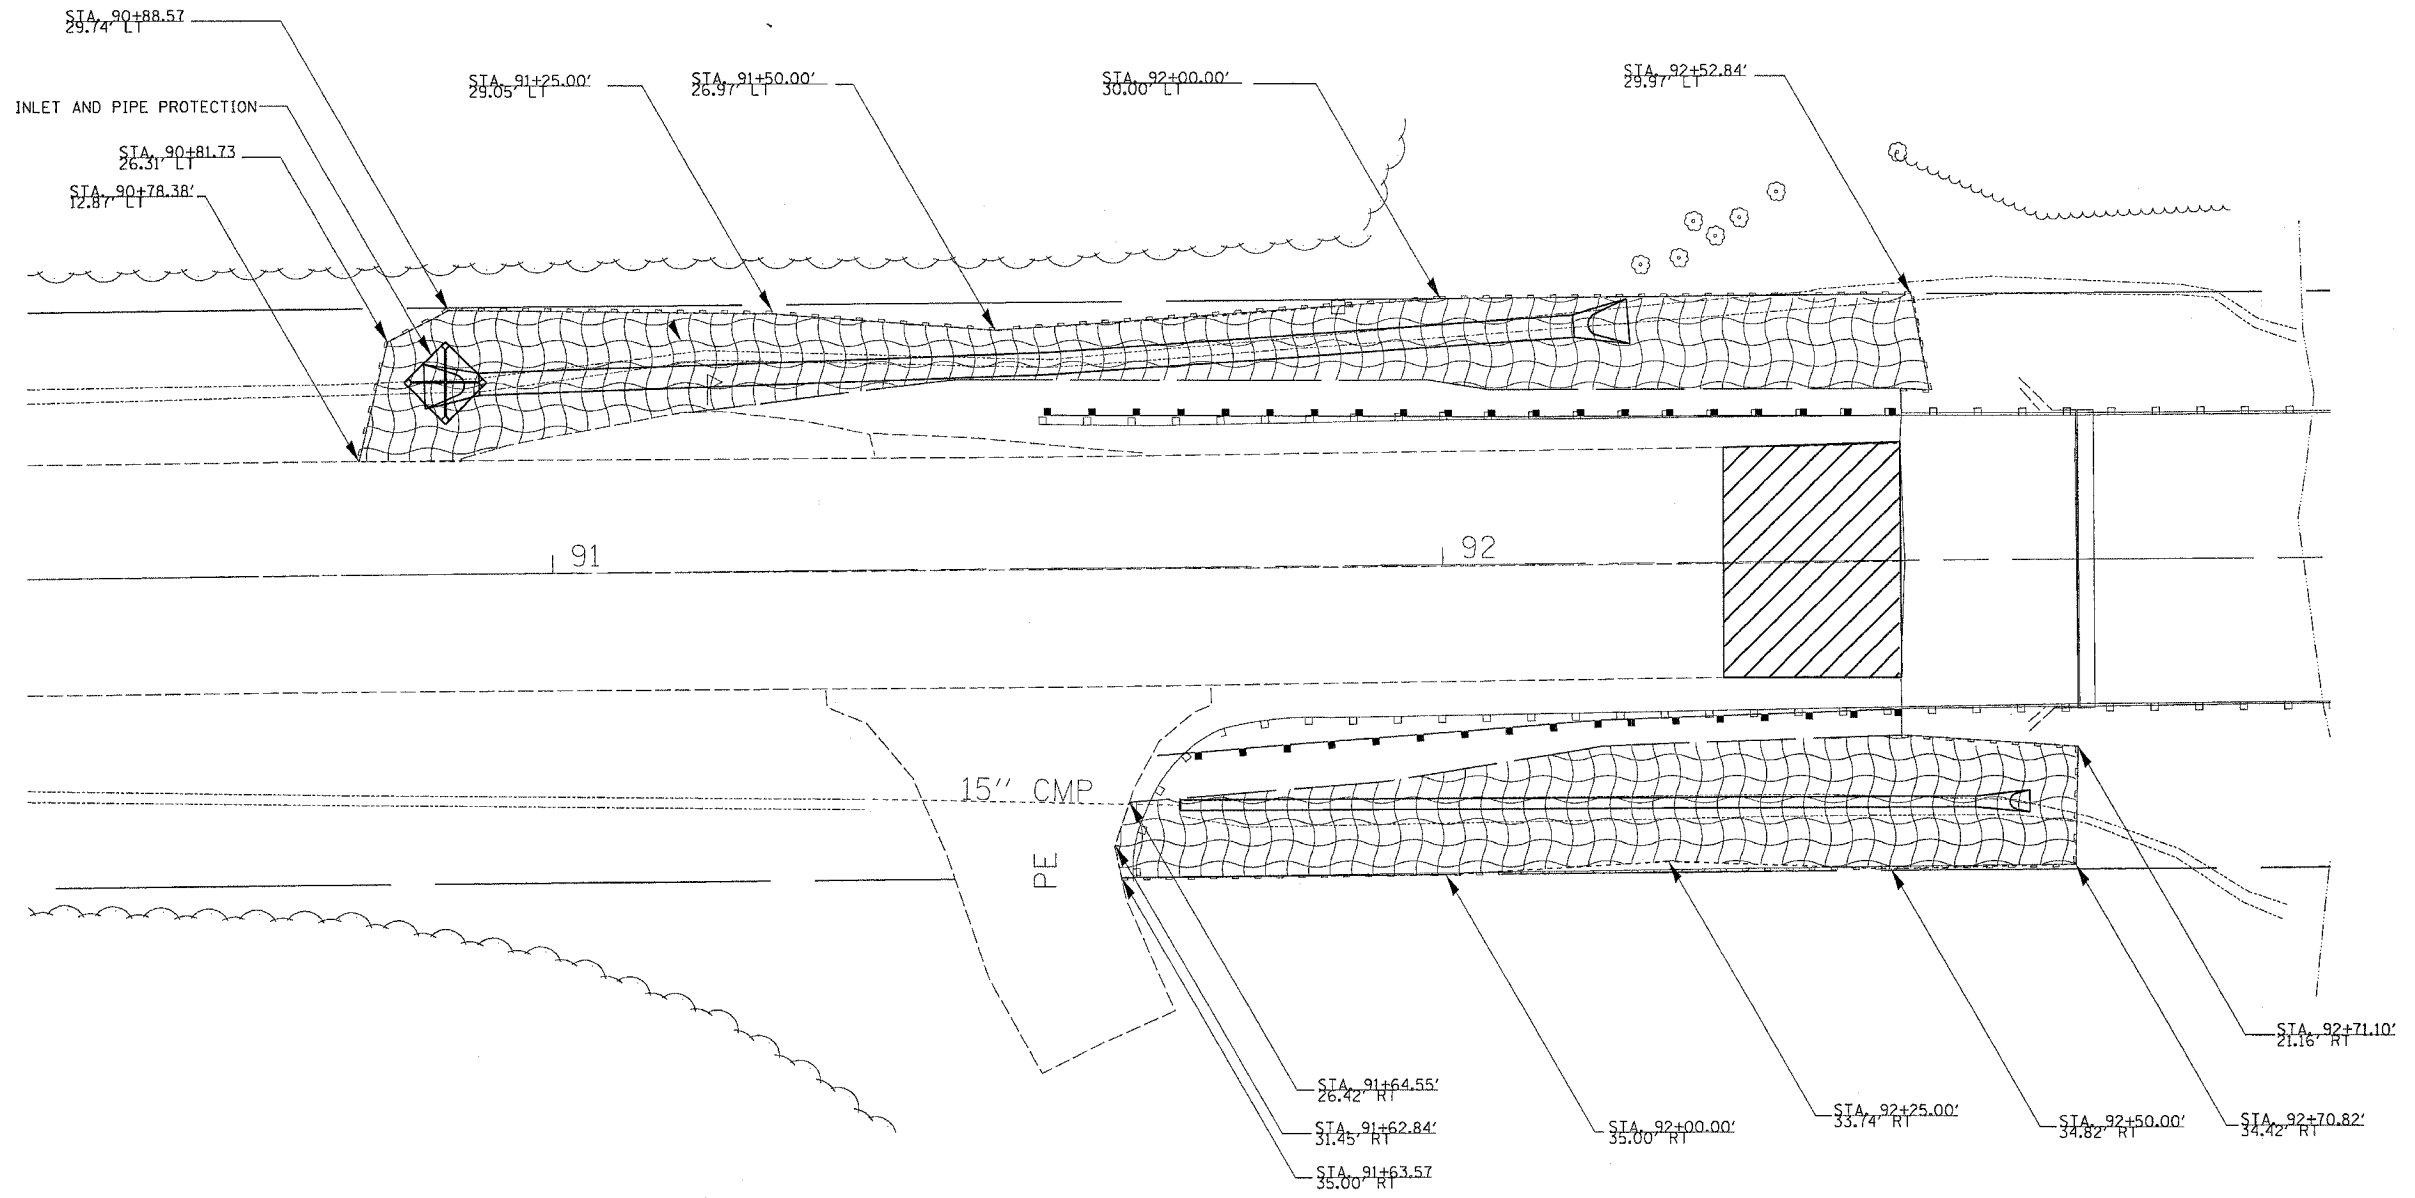

LEGEND	
	PERIMETER EROSION BLANKET
	EROSION CONTROL BLANKET & SEEDING
	INLET AND PIPE PROTECTION

PLOT DATE = Fri, Sep 02, 11:47:01, 2005  
 FILE NAME = c:\projects\20285901\080902\er-dgn  
 PLOT SCALE = 20.0000' / IN.  
 USER NAME = reynor1

REVISIONS	
NAME	DATE

ILLINOIS DEPARTMENT OF TRANSPORTATION

SCALE: VERT. \_\_\_\_\_  
 HORIZ. \_\_\_\_\_  
 DATE \_\_\_\_\_

DRAWN BY \_\_\_\_\_  
 CHECKED BY \_\_\_\_\_