


| F.A.P. RTE. | SECTION | COUNTY | TOTAL SHEETS | SHEET NO. |
|-------------------------|----------|--------------------|--------------|-----------|
| 687 | * | McDonough / Fulton | 58 | 12 |
| STA. | | TO STA. | | |
| FED. ROAD DIST. NO. | ILLINOIS | FED. AID PROJECT | | |
| *04 CULV EX/REPAIR 2006 | | | | |

EXIST. CURVE IL95ARE1
 P.I STA. = 156+73.50
 $\Delta = 9^\circ 17' 06''$ (LT)
 $D = 1^\circ 12' 32''$
 $R = 4,739.73'$
 $T = 384.89'$
 $L = 768.10'$
 $E = 15.60'$
 $e =$
 $T.R. =$
 $S.E. RUN =$
 P.C. STA. = 152+88.61
 P.T. STA. = 160+56.71

DAVID L. & KRISTA J. WALLER

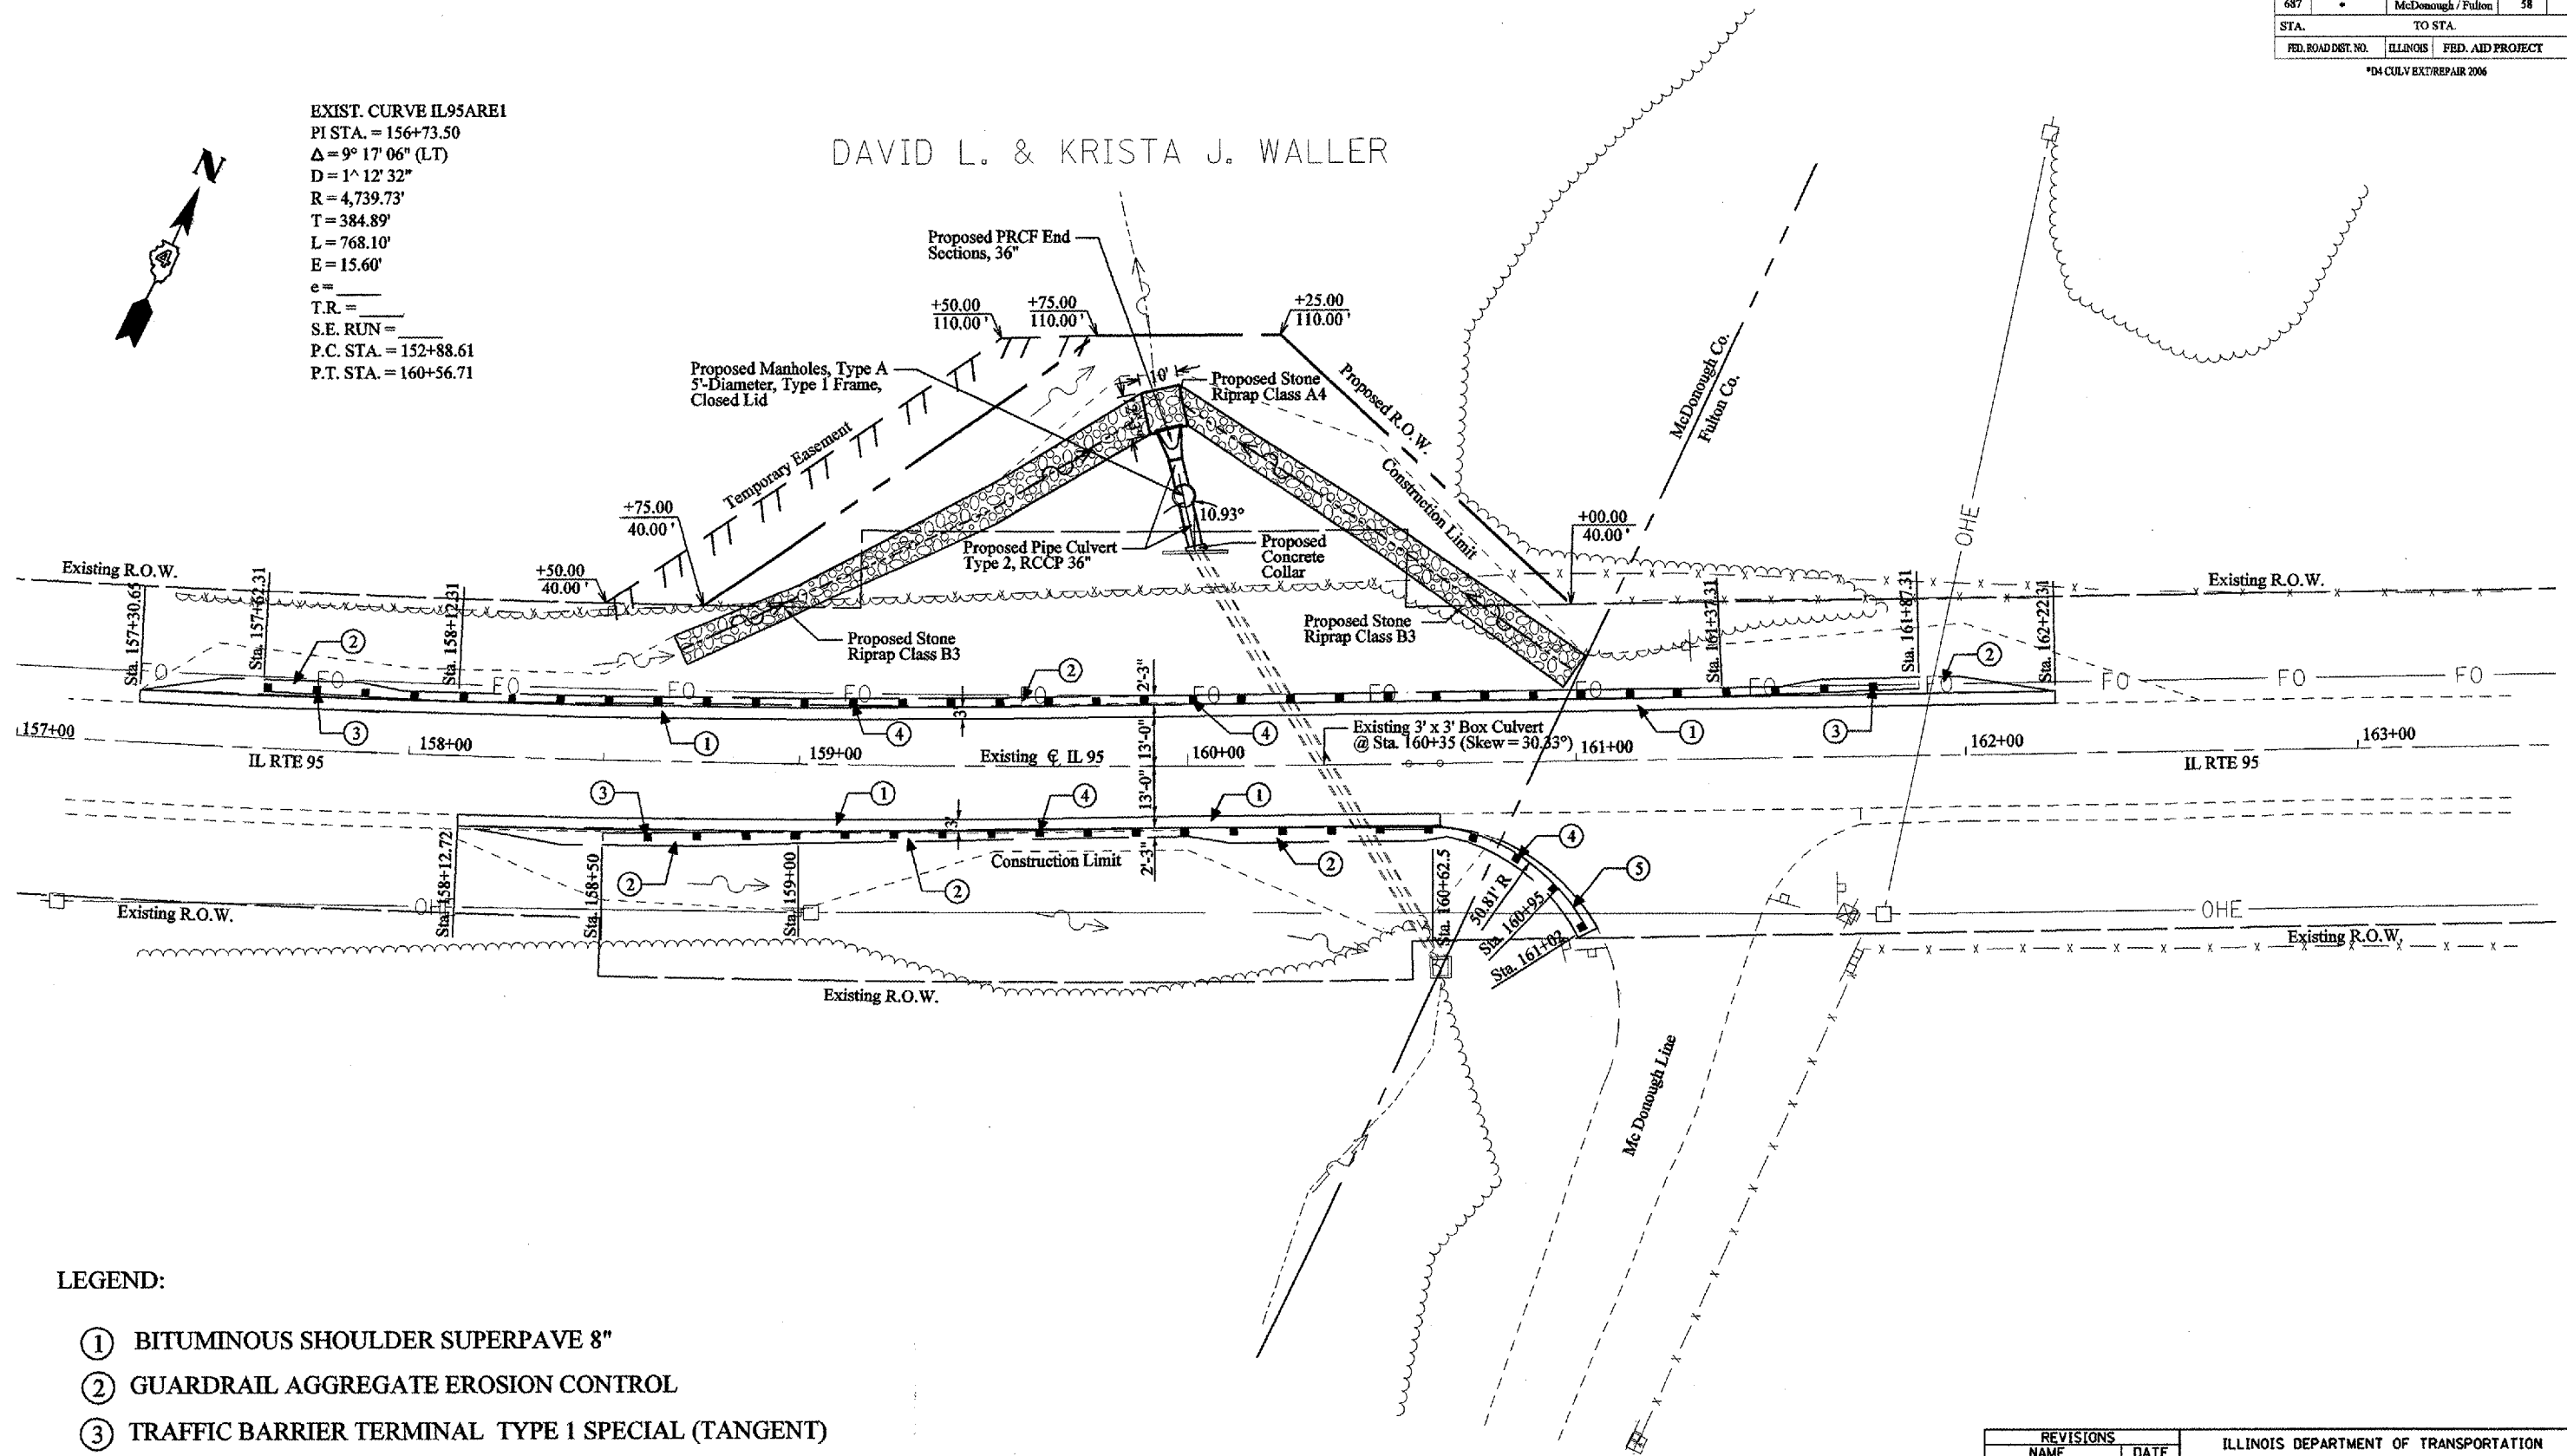

LEGEND:

- ① BITUMINOUS SHOULDER SUPERPAVE 8"
- ② GUARDRAIL AGGREGATE EROSION CONTROL
- ③ TRAFFIC BARRIER TERMINAL TYPE 1 SPECIAL (TANGENT)
- ④ STEEL PLATE BEAM GUARDRAIL TYPE A
- ⑤ TRAFFIC BARRIER TERMINAL, TYPE 2
- ⑥ TRAFFIC BARRIER TERMINAL TYPE 1 SPECIAL (FLARED)

| REVISIONS | |
|-----------|------|
| NAME | DATE |
| | |
| | |
| | |
| | |
| | |
| | |
| | |
| | |
| | |
| | |

ILLINOIS DEPARTMENT OF TRANSPORTATION

PROPOSED PLANS
LOCATION #1

SCALE: VERT. _____
 HORIZ. _____

DRAWN BY _____
 CHECKED BY _____