



68452

F.A.P. RTE.	SECTION	COUNTY	TOTAL SHEETS	SHEET NO.
315	(55-2)A	McDONOUGH	55	14
STA. 504+00		TO STA. 517+00		
FED. ROAD DIST. NO. 4 ILLINOIS FED. AID PROJECT				

PERMANENT EROSION CONTROL LEGEND

AGGREGATE DITCH (TO BE PLACED UPON COMPLETION OF DITCH CUT)

RIPRAP DITCH/SLOPE PROTECTION (TO BE PLACED UPON COMPLETION OF DITCH CUT)

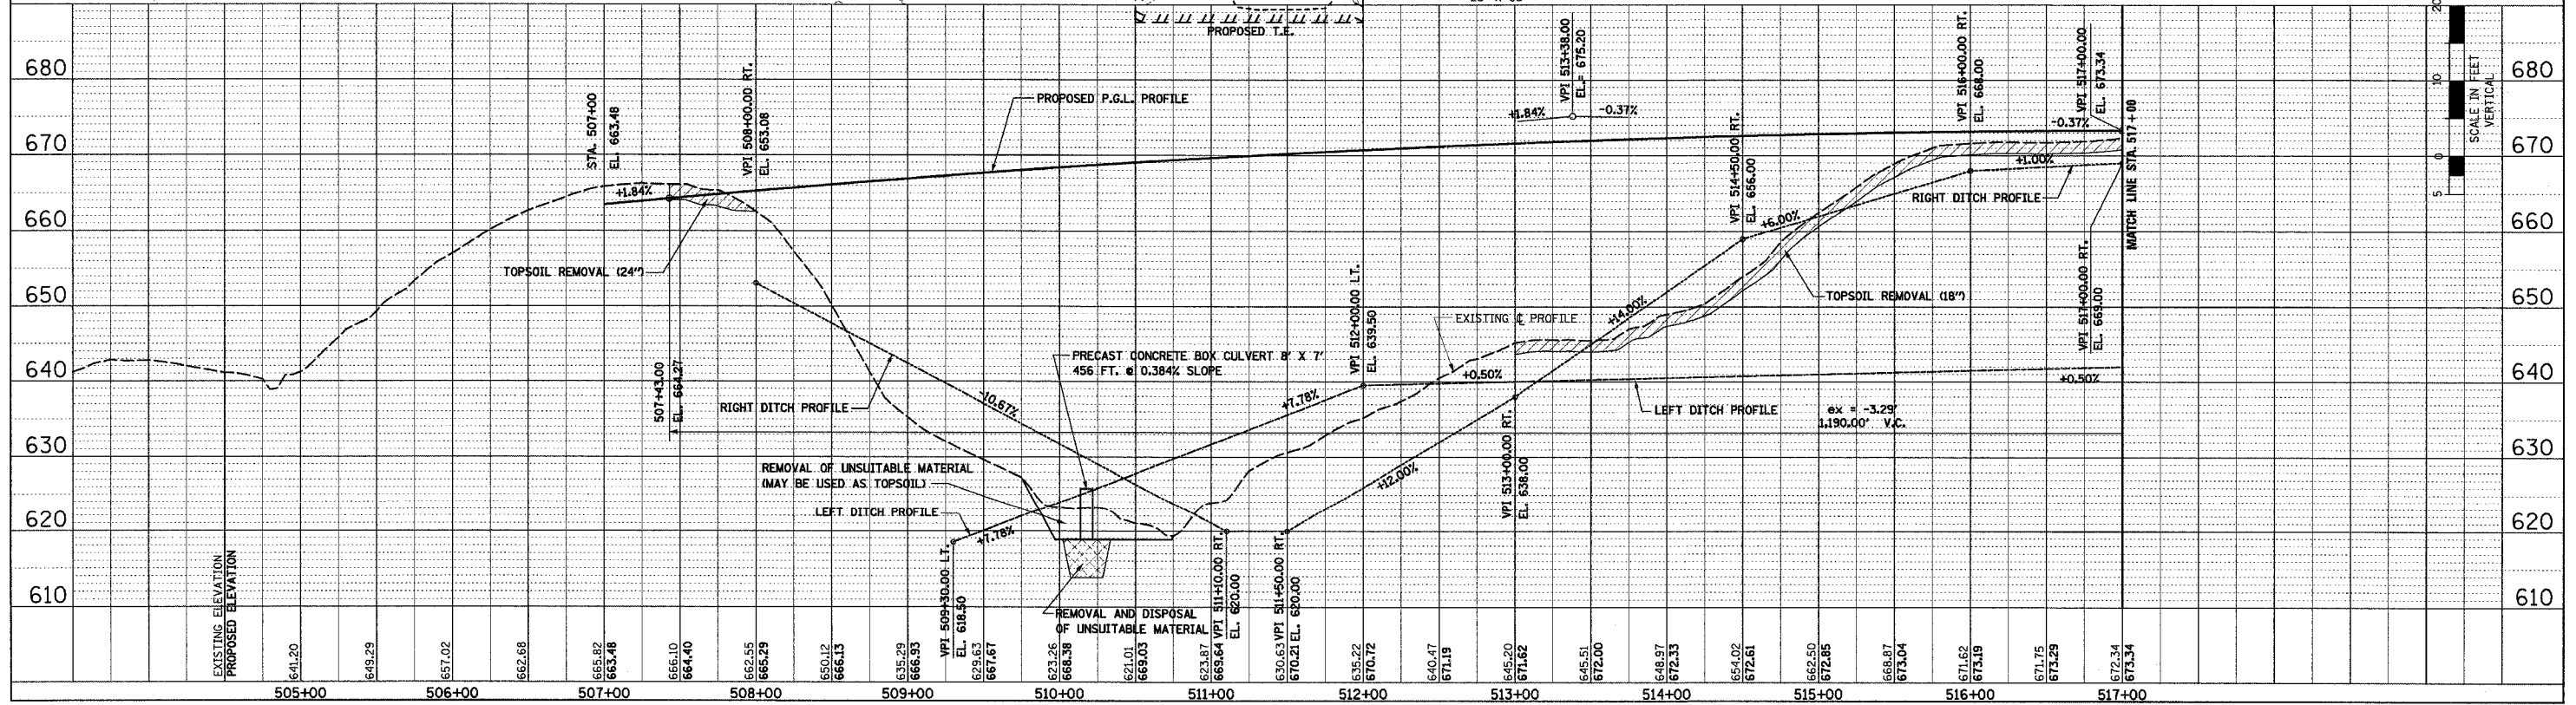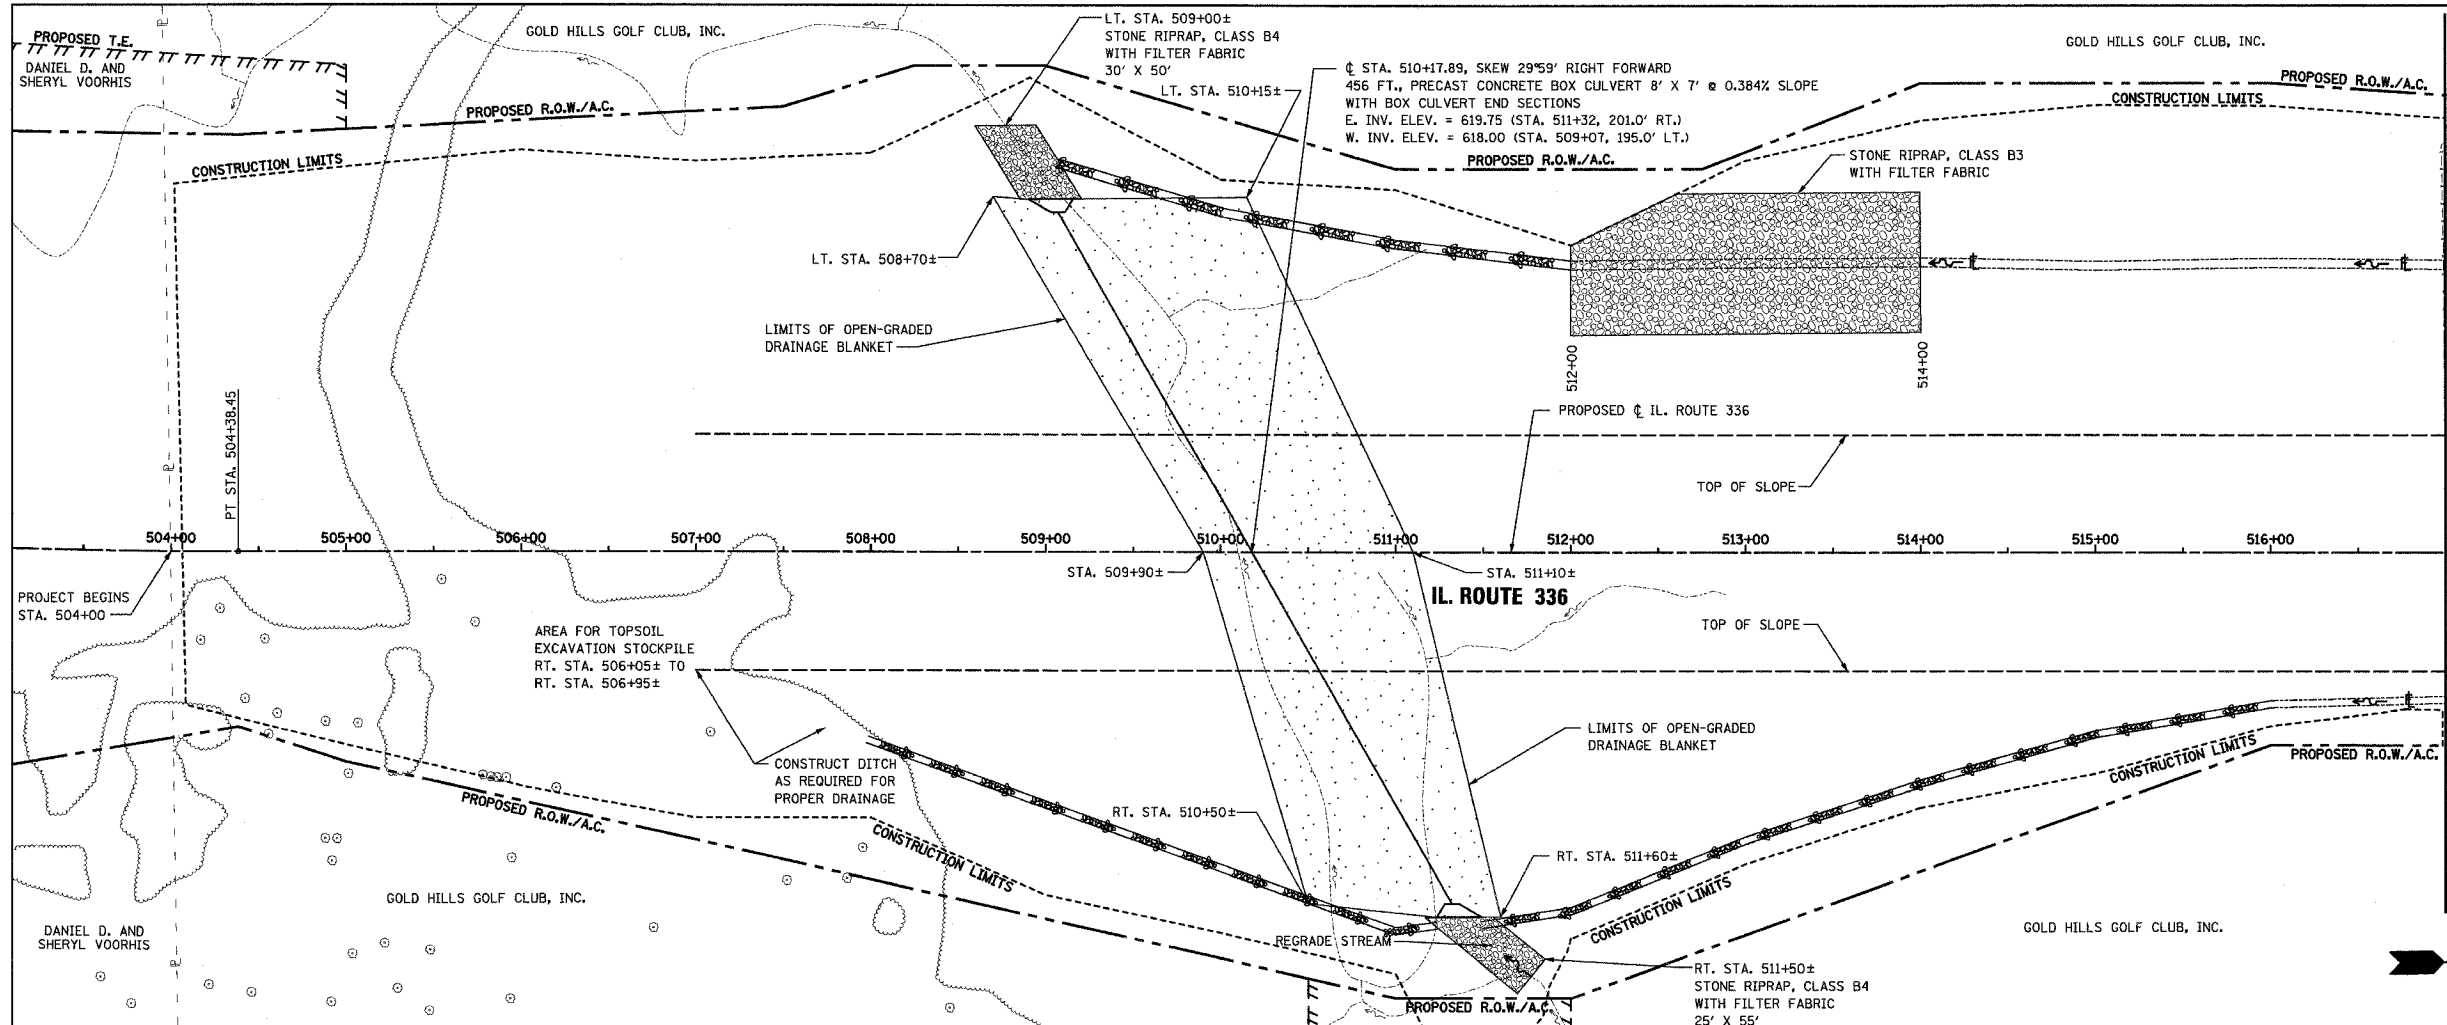

GRADING AND DRAINAGE PLAN AND PROFILE - IL ROUTE 336 - STA. 504+00 TO STA. 517+00

PLAN	DATE
NO.	BY
NO.	BY
NO.	BY
NO.	BY

PROFILE	DATE
NO.	BY
NO.	BY
NO.	BY
NO.	BY

3/28/24, 9:01 AM 6/27/2025 8:05:25 AM