

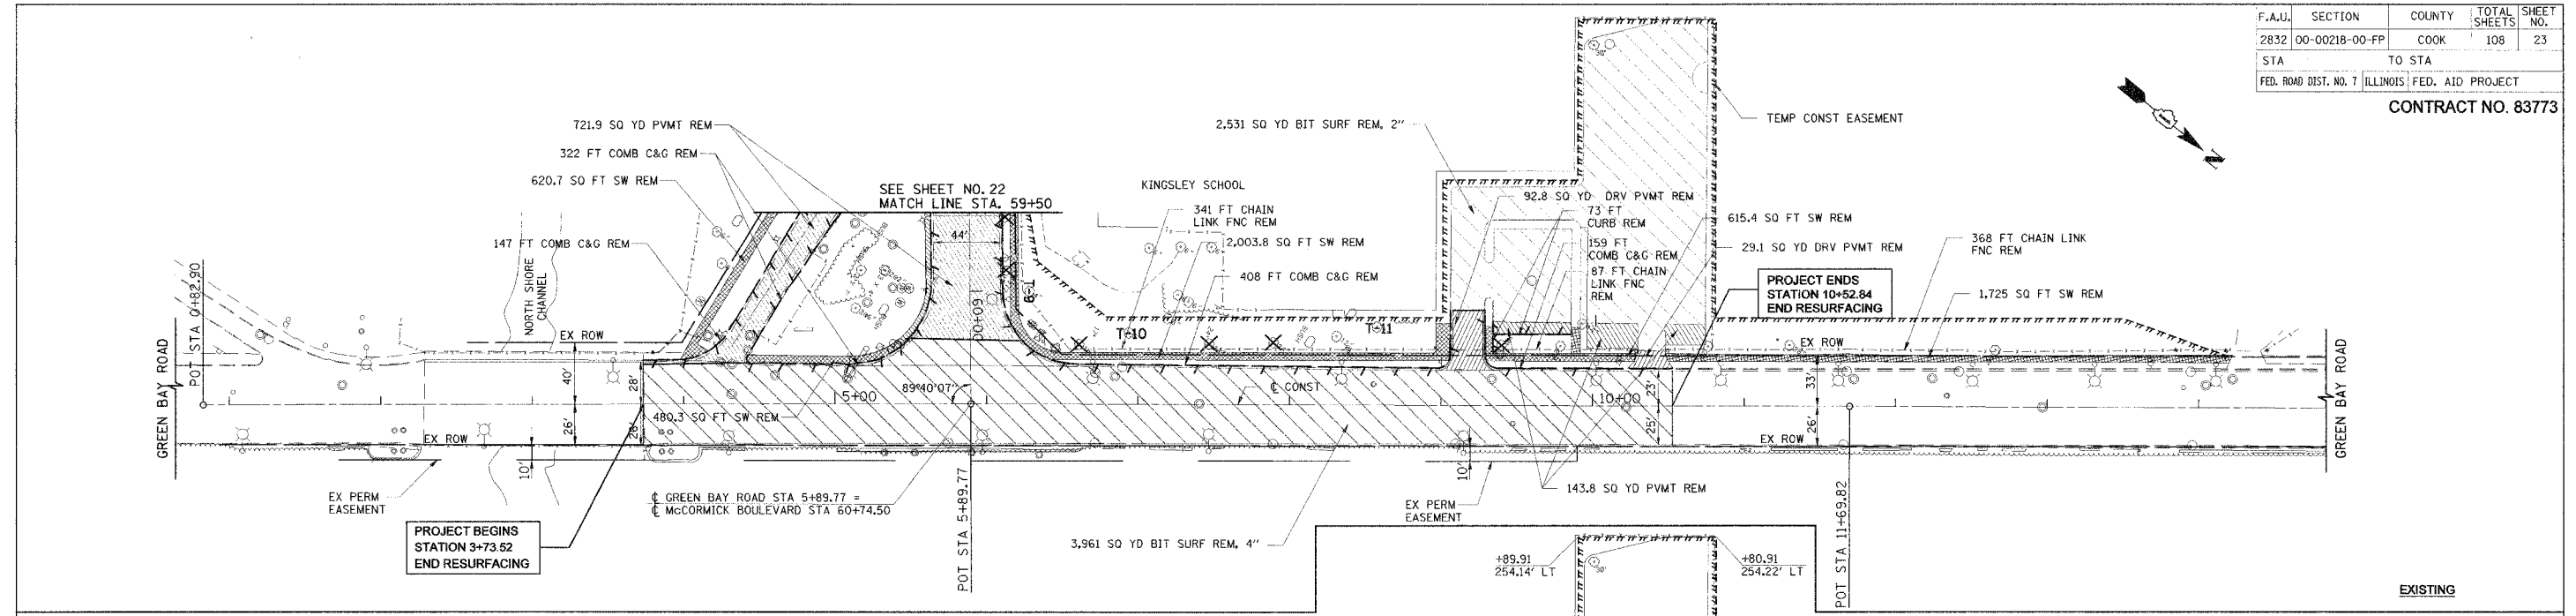


F.A.U.	SECTION	COUNTY	TOTAL SHEETS	SHEET NO.
2832	00-00218-00-PP	COOK	108	23
STA	TO STA			
FED. ROAD DIST. NO. 7 ILLINOIS FED. AID PROJECT				

CONTRACT NO. 83773

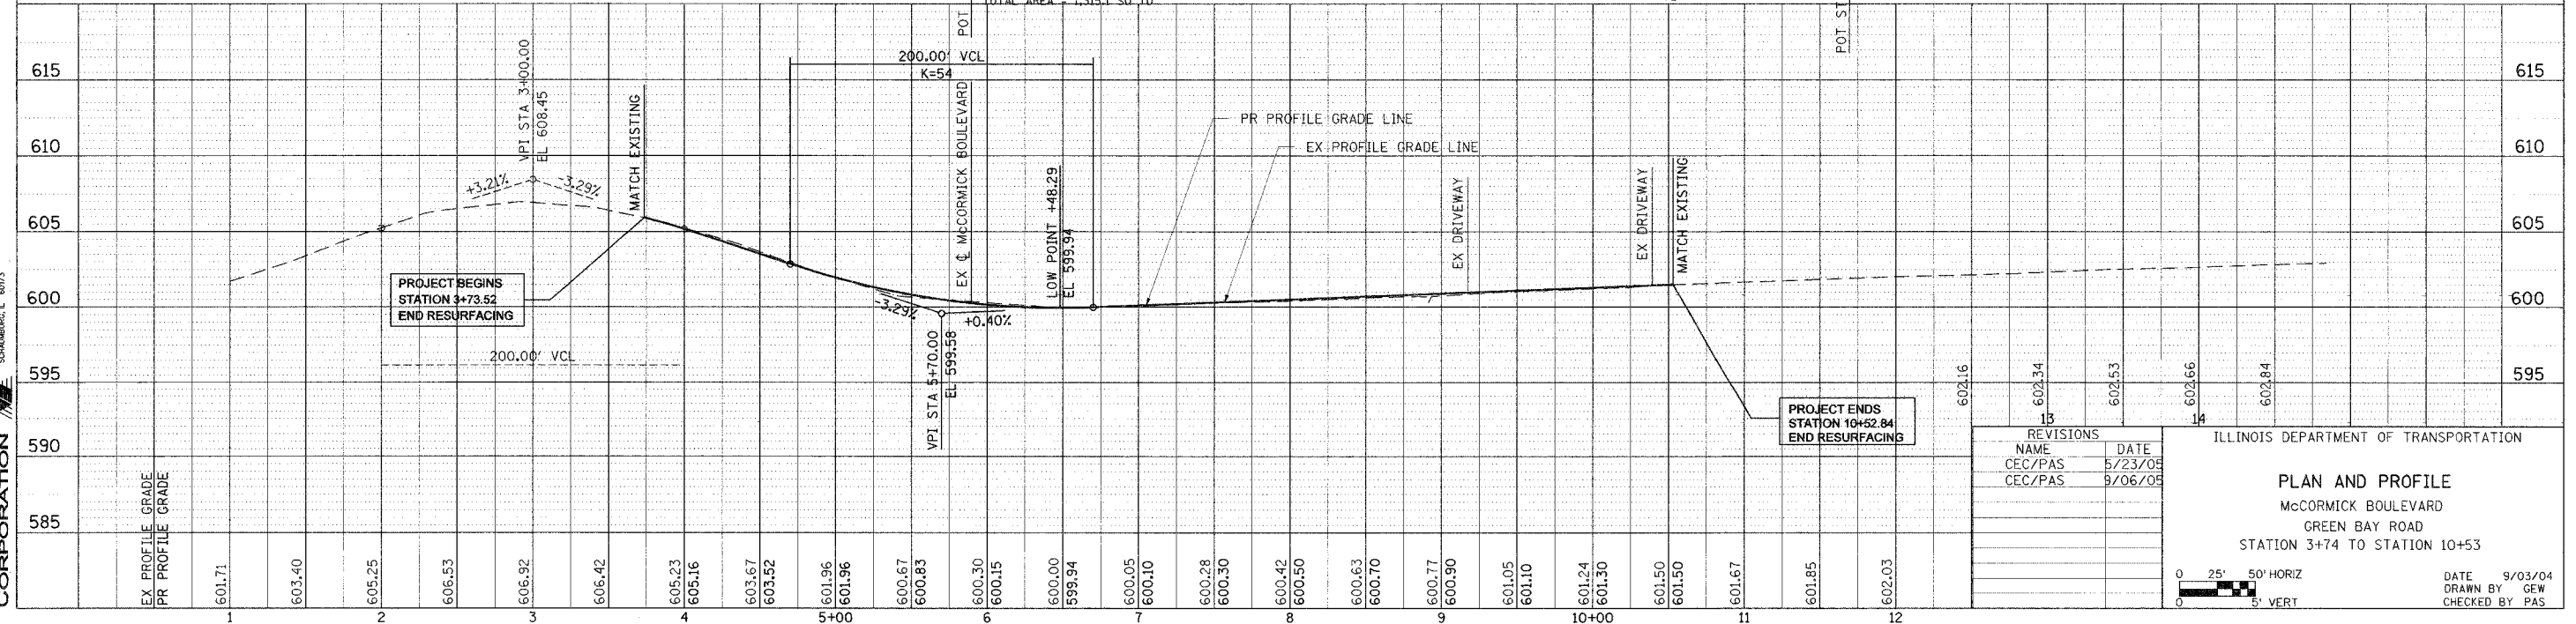


- NOTES:
- FOR LEGEND SEE SHEET NO. 24
 - FOR INTERSECTION DETAILS SEE SHEET NO. 33

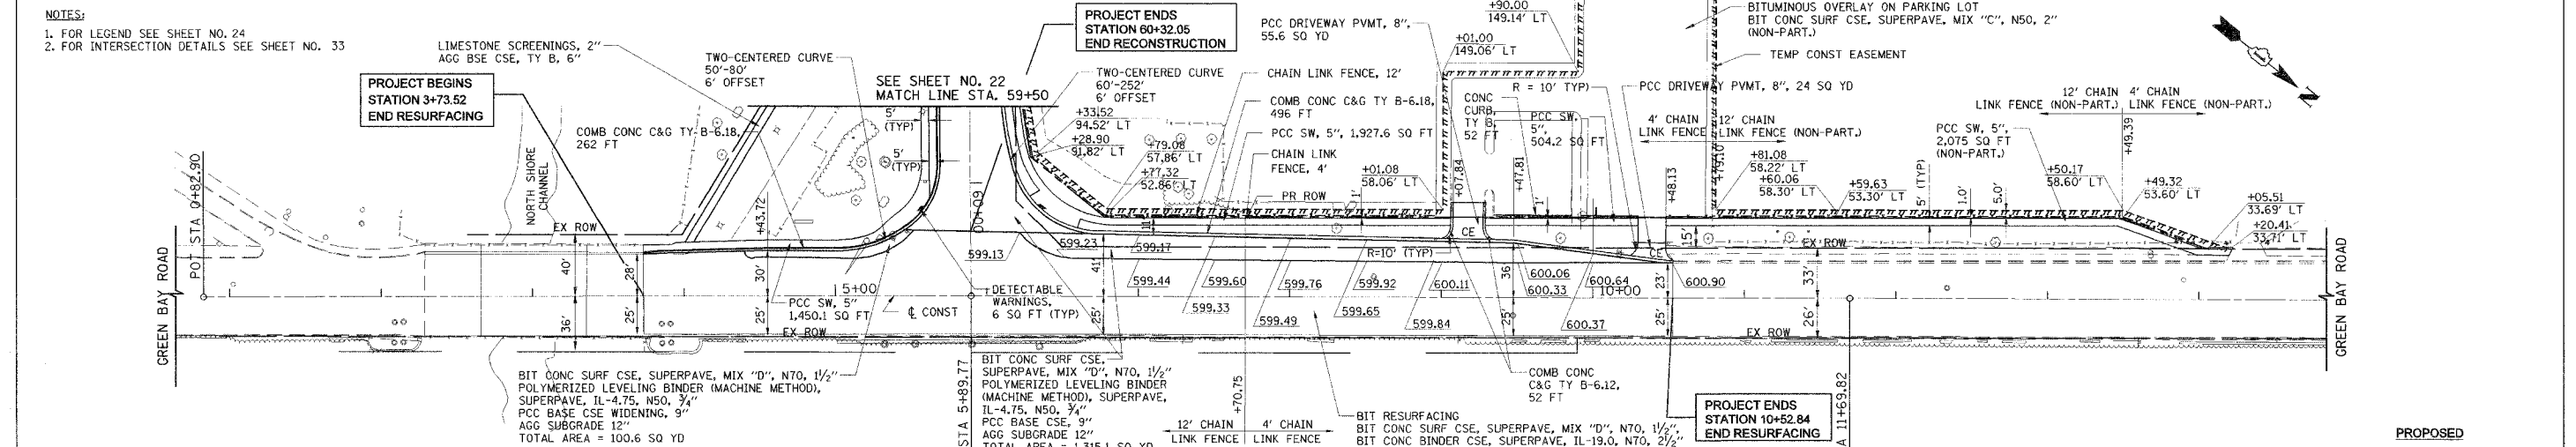

TRANS SYSTEMS CORPORATION
505 PERIMETER DRIVE
SCHEMIDT, ILL. 60773

REVISIONS	
NAME	DATE
CEC/PAS	5/23/05
CEC/PAS	9/06/05

ILLINOIS DEPARTMENT OF TRANSPORTATION
PLAN AND PROFILE
McCORMICK BOULEVARD
GREEN BAY ROAD
STATION 3+74 TO STATION 10+53

 

DATE 9/03/04
DRAWN BY GEW
CHECKED BY PAS