


F.A.U.	SECTION	COUNTY	TOTAL SHEETS	SHEET NO.
2832	00-00218-00-FP	COOK	108	24
STA	TO STA			
FED. ROAD DIST. NO. 7 ILLINOIS		FED. AID PROJECT		


CONTRACT NO. 83773

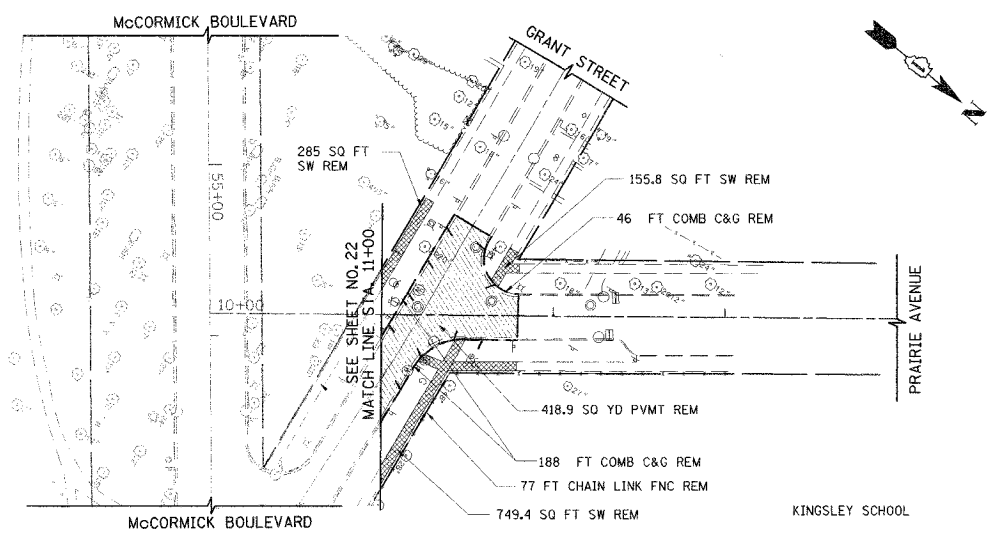


- LEGEND**
- SIDEWALK REMOVAL
 - COMBINATION CURB AND GUTTER REMOVAL
 - TREE REMOVAL
 - TREE RELOCATION
 - DRIVEWAY PAVEMENT REMOVAL
 - PAVEMENT REMOVAL

EXISTING

NOTES:
1. FOR INTERSECTION DETAILS SEE SHEET NO. 33

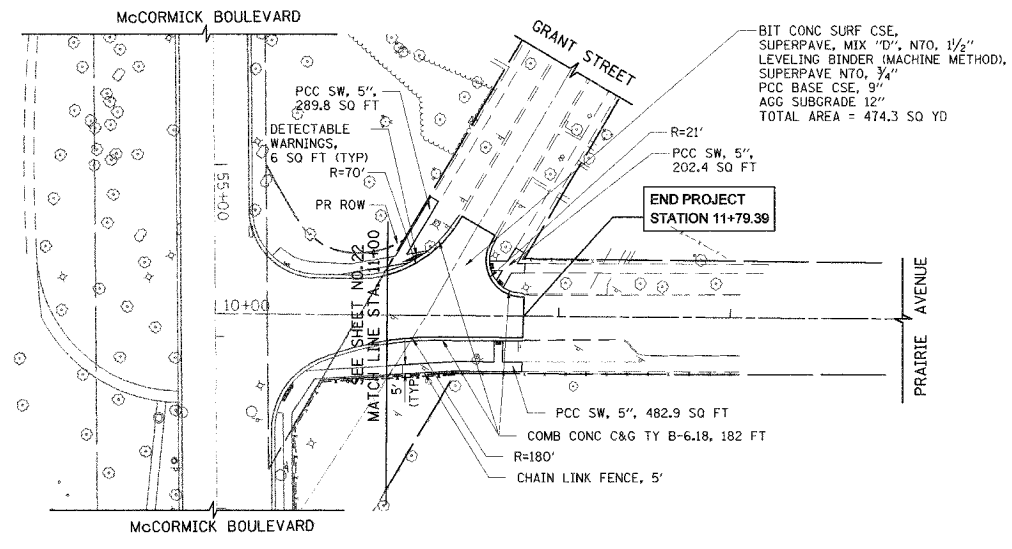

PROPOSED

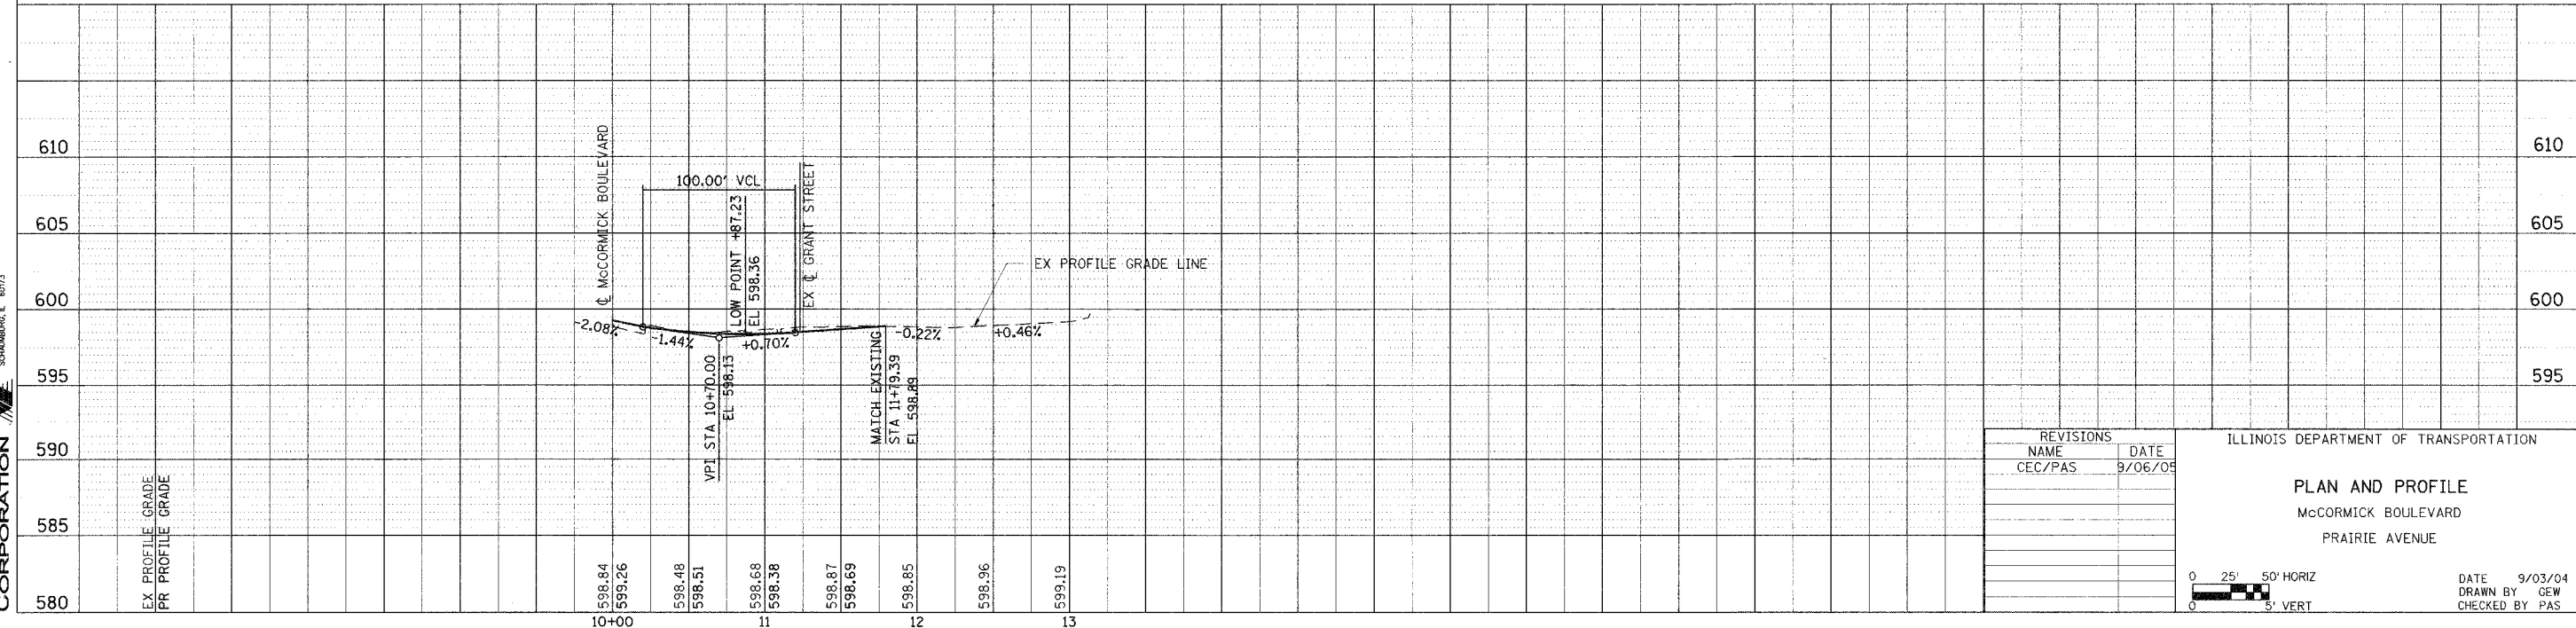

TRANS SYSTEMS CORPORATION
8051 PERIMETER DRIVE
SCHEMIDT, ILL. 60773

REVISIONS	
NAME	DATE
CEC/PAS	9/06/05

ILLINOIS DEPARTMENT OF TRANSPORTATION

PLAN AND PROFILE
McCORMICK BOULEVARD
PRAIRIE AVENUE

DATE 9/03/04
DRAWN BY CEW
CHECKED BY PAS

0 25' 50' HORIZ
0 5' VERT