



F.A.P. RTE.	SECTION	COUNTY	TOTAL SHEETS	SHEET NO.
309	7HBR-1&7VBR	WHITESIDE	146	26
STA. 39+00.00		TO STA. 58+50.000		
FED. ROAD DIST. NO. 2 ILLINOIS FED. AID PROJECT				
CONTRACT #84883				

PLAN	DATE
BY	
CHECKED	
DATE	
NO. OF WAY CHECKED	
DATE	
FILE NAME	

PROFILE	DATE
BY	
CHECKED	
DATE	
NO. OF WAY CHECKED	
DATE	
FILE NAME	

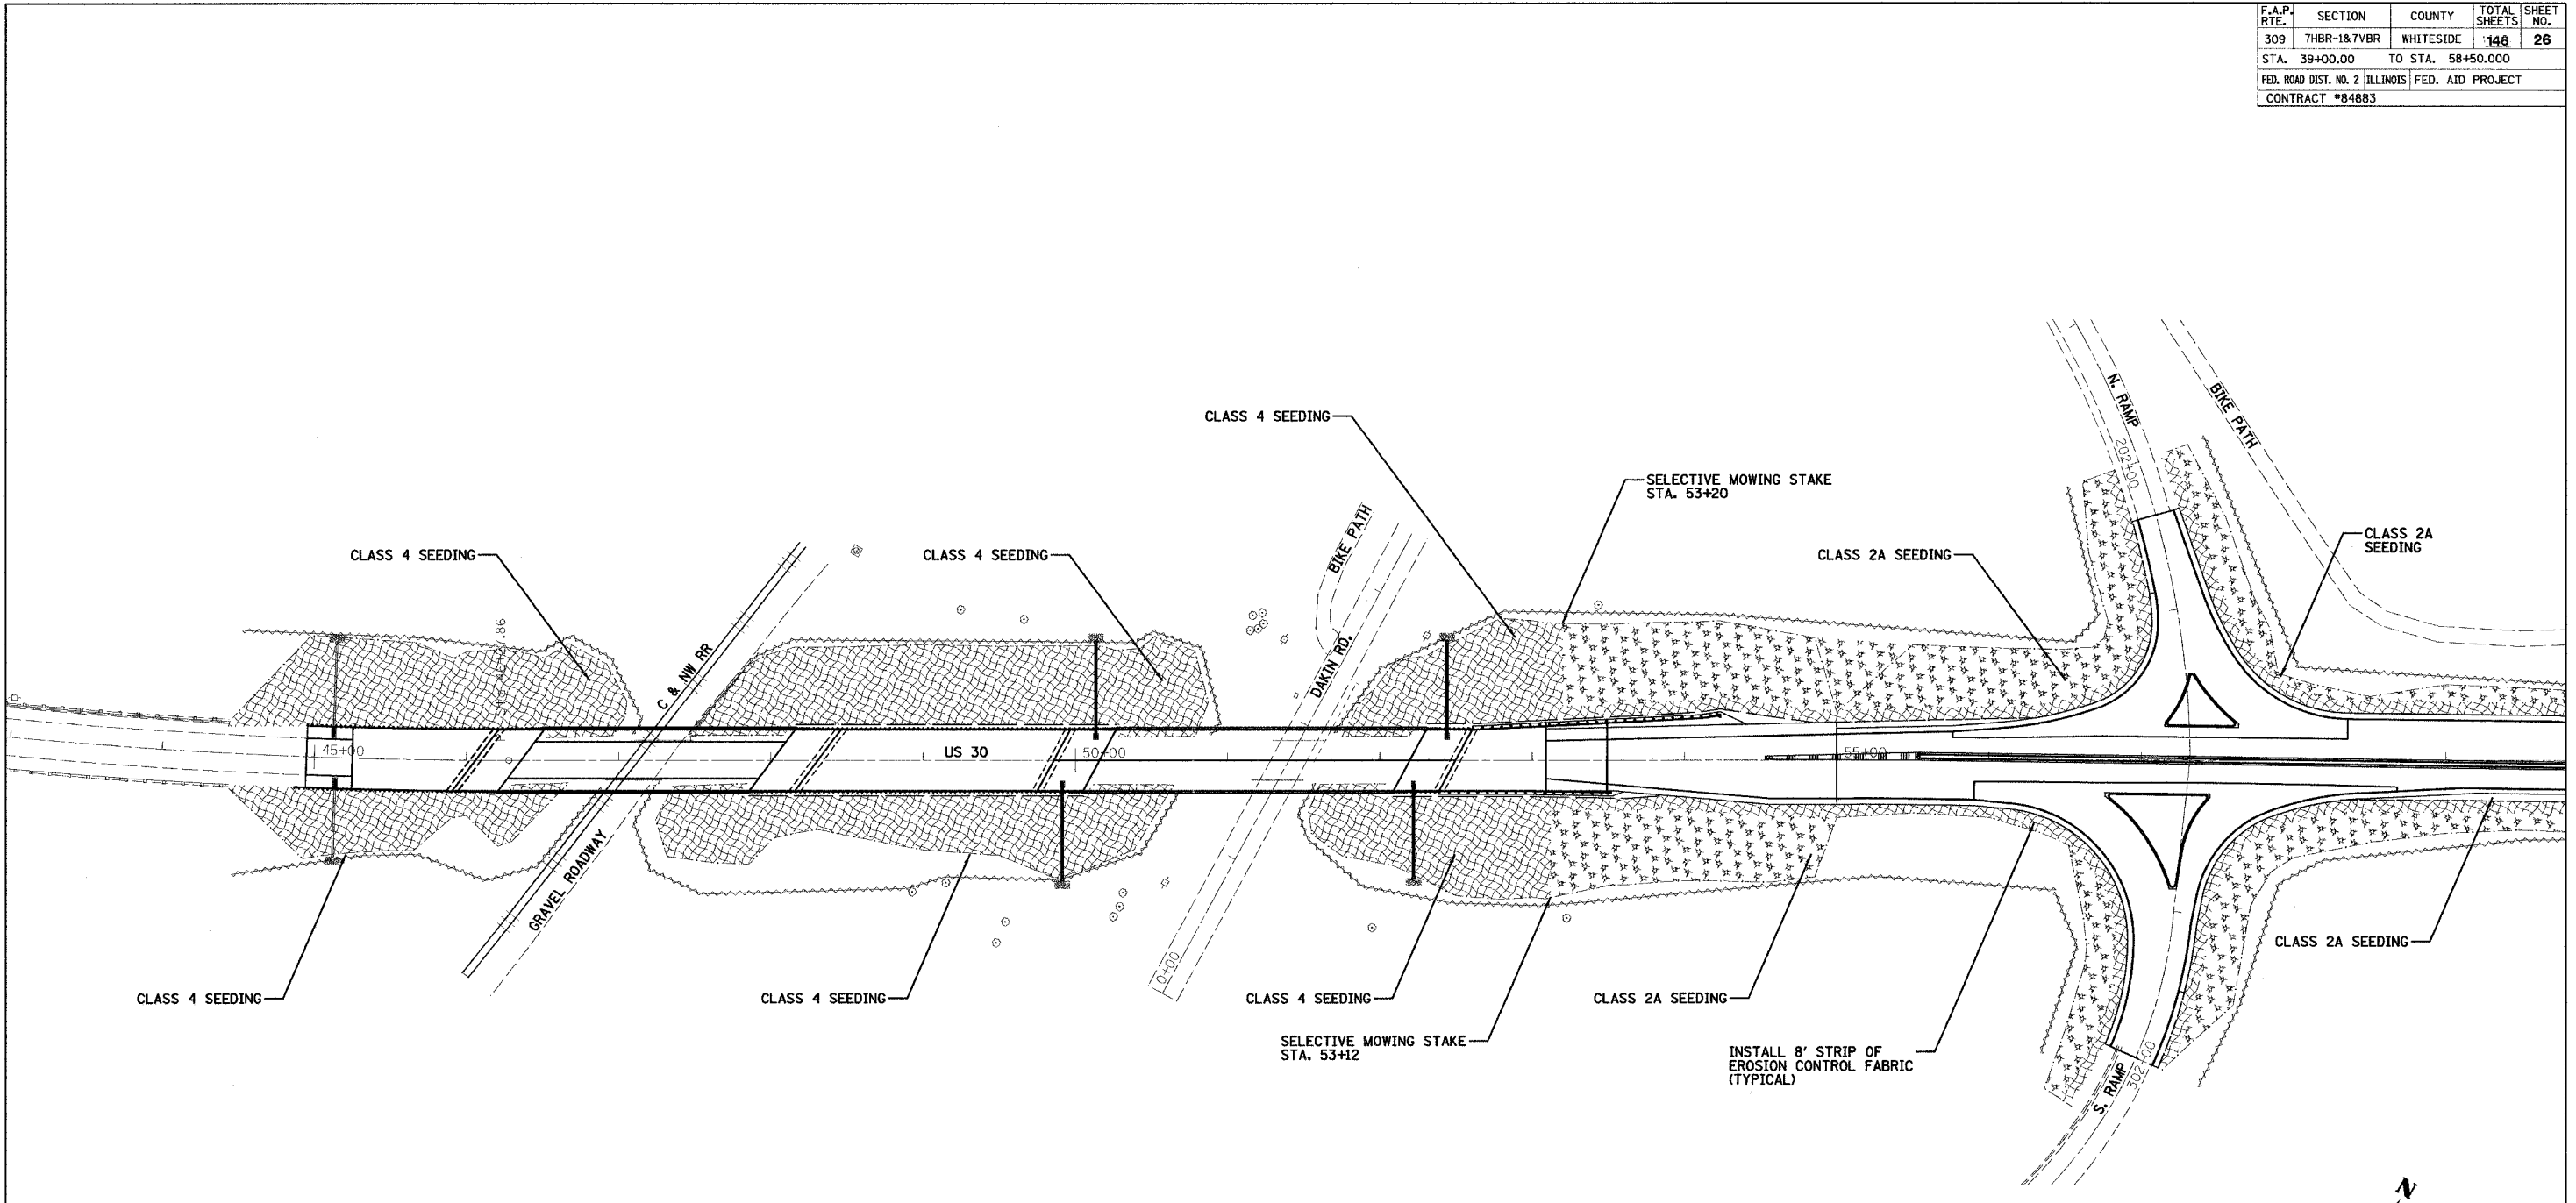

EROSION CONTROL LEGEND	
	GRADING LIMITS
	PERIMETER EROSION BARRIER
	EROSION CONTROL FABRIC
	MULCH METHOD 2

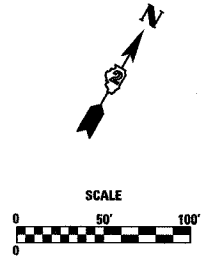

ILLINOIS DEPARTMENT OF TRANSPORTATION

EROSION CONTROL PLAN

DRAWN BY SWEET