



F.A.P. RTE.	SECTION	COUNTY	TOTAL SHEETS	SHEET NO.
309	7HBR-1&7VBR	WHITESIDE	146	27
STA. 58+50.00		TO STA. 70+95.00		
FED. ROAD DIST. NO. 2		ILLINOIS FED. AID PROJECT		
CONTRACT #84883				

PLAN	DATE
BY	
REVISIONS	
NO.	
DATE	
BY	
DESCRIPTION	

PROFILE	DATE
BY	
REVISIONS	
NO.	
DATE	
BY	
DESCRIPTION	

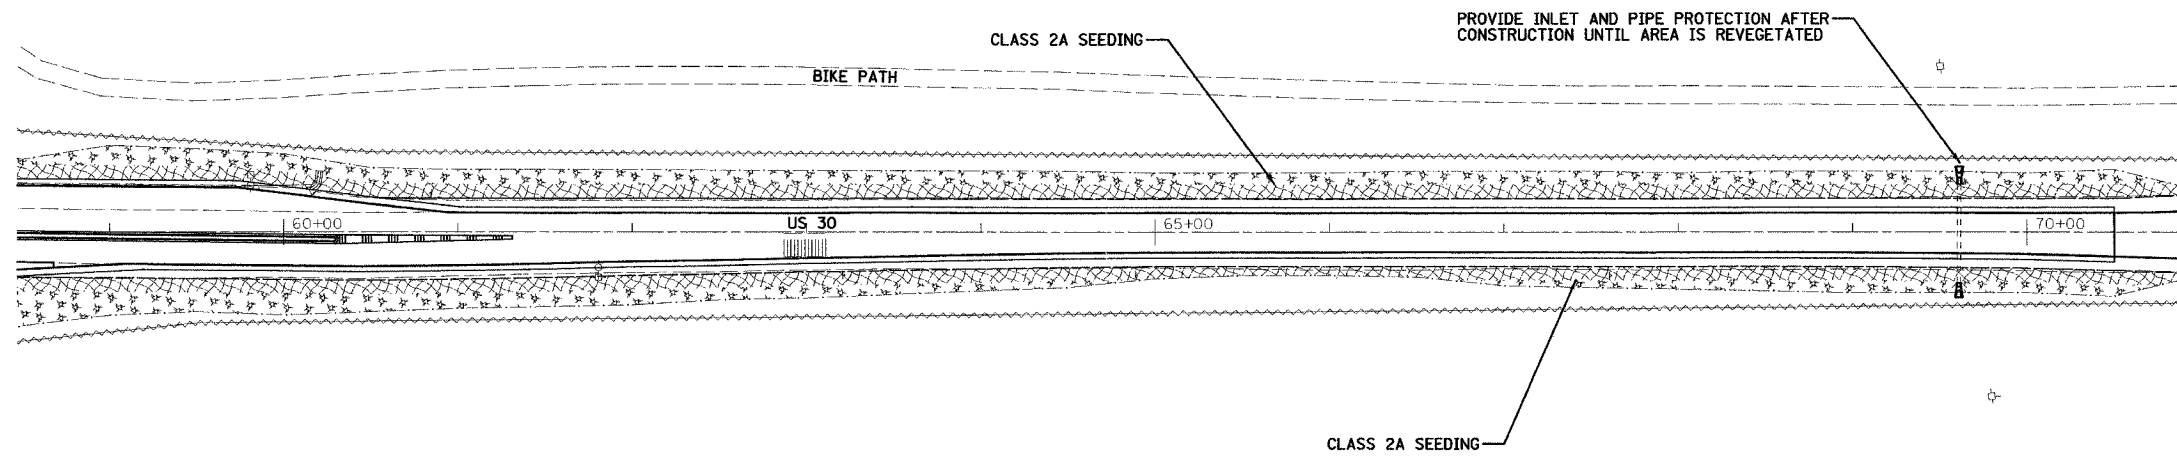

EROSION CONTROL LEGEND	
	GRADING LIMITS
	PERIMETER EROSION BARRIER
	EROSION CONTROL FABRIC
	MULCH METHOD 2

 

ILLINOIS DEPARTMENT OF TRANSPORTATION

EROSION CONTROL PLAN

DRAWN BY SWEET