


F.A.S. RTE.	SECTION	COUNTY	TOTAL SHEETS	SHEET NO.
642	99-00124-01-PV	COLES	157	64
STA. 100+00		TO STA. 111+00		
FED. ROAD DIST. NO.		ILLINOIS FED. AID PROJECT		

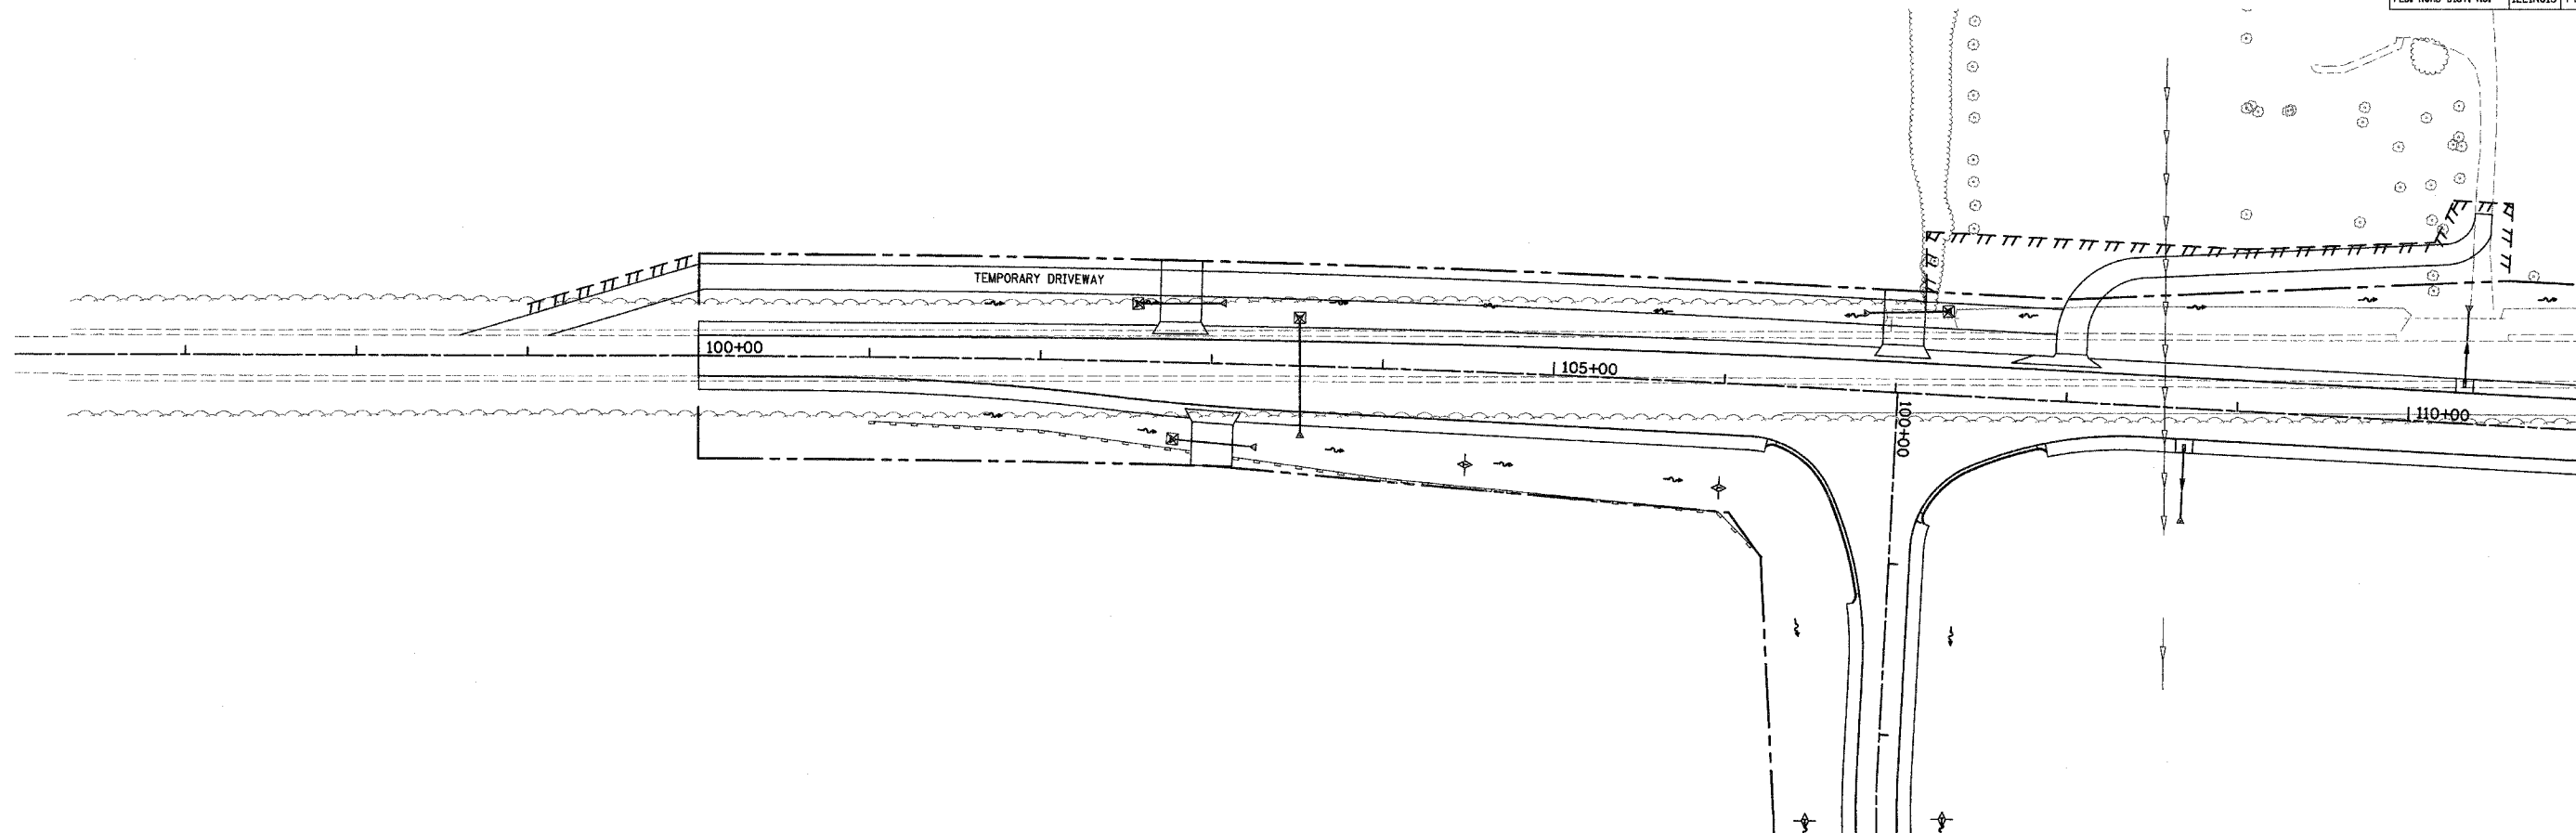

TEMPORARY DITCH CHECKS	
LOCATION	EACH
104+50, RT	1
106+00, RT	1
TOTAL THIS SHEET	2

INLET AND PIPE PROTECTION	
STATION	EACH
102+56, LT	1
102+78, RT	1
103+51, LT	1
107+29, LT	1
TOTAL ON THIS SHEET	4

PERIMETER EROSION BARRIER	
STATION TO STATION	LIN FT
101+00 RT - 102+00 RT	99.7
102+00 RT - 102+88 RT	88.5
103+14 RT - 104+00 RT	86.1
104+00 RT - 106+00 RT	199.1
106+00 RT - 106+27 RT	37.1
TOTAL THIS SHEET	510.5

- ☒ TEMPORARY INLET PROTECTION
- ⊕ TEMPORARY DITCH CHECK
- PERIMETER EROSION BARRIER
- ▨ EROSION CONTROL BLANKET
- ▩ RIP RAP
- SEEDING CLASS 7

INTENDED SEQUENCE

- 1) PLACE PERIMETER EROSION CONTROL BARRIER PRIOR TO COMMENCEMENT OF ANY WORK. SEE STD. 280001
- 2) CONSTRUCT EARTHWORK, DITCHES FIRST. (MAXIMUM 10 ACRES DISTURBED AT ONE TIME PRIOR TO SEEDING. SEE ART. 202 & 280)
- 3) PLACE AND MAINTAIN TEMPORARY AND PERMANENT EROSION CONTROLS AS WORK PROGRESSES, SEED EVERY 7 DAYS. SEE ART. 280
- 4) FINAL SHAPE, GRADE, AND PAVE ROADWAY
- 5) PLACE REMAINING PERMANENT EROSION CONTROLS.

REVISIONS	
NAME	DATE

ILLINOIS DEPARTMENT OF TRANSPORTATION

EROSION CONTROL PLAN

SCALE: VERT. _____
 HORIZ. 1" = 50'
 DATE 04/01/2005

DRAWN BY RLH
 CHECKED BY MED

TUG PROJ. #3197022-5
 \SHEET\EROSION-WL.dgn
 04/01/2005