


F.A.S. RTE.	SECTION	COUNTY	TOTAL SHEETS	SHEET NO.
642	99-00124-01-PV	COLES	157	69
STA. 100+00		TO STA. 116+58		
FED. ROAD DIST. NO.		ILLINOIS		FED. AID PROJECT

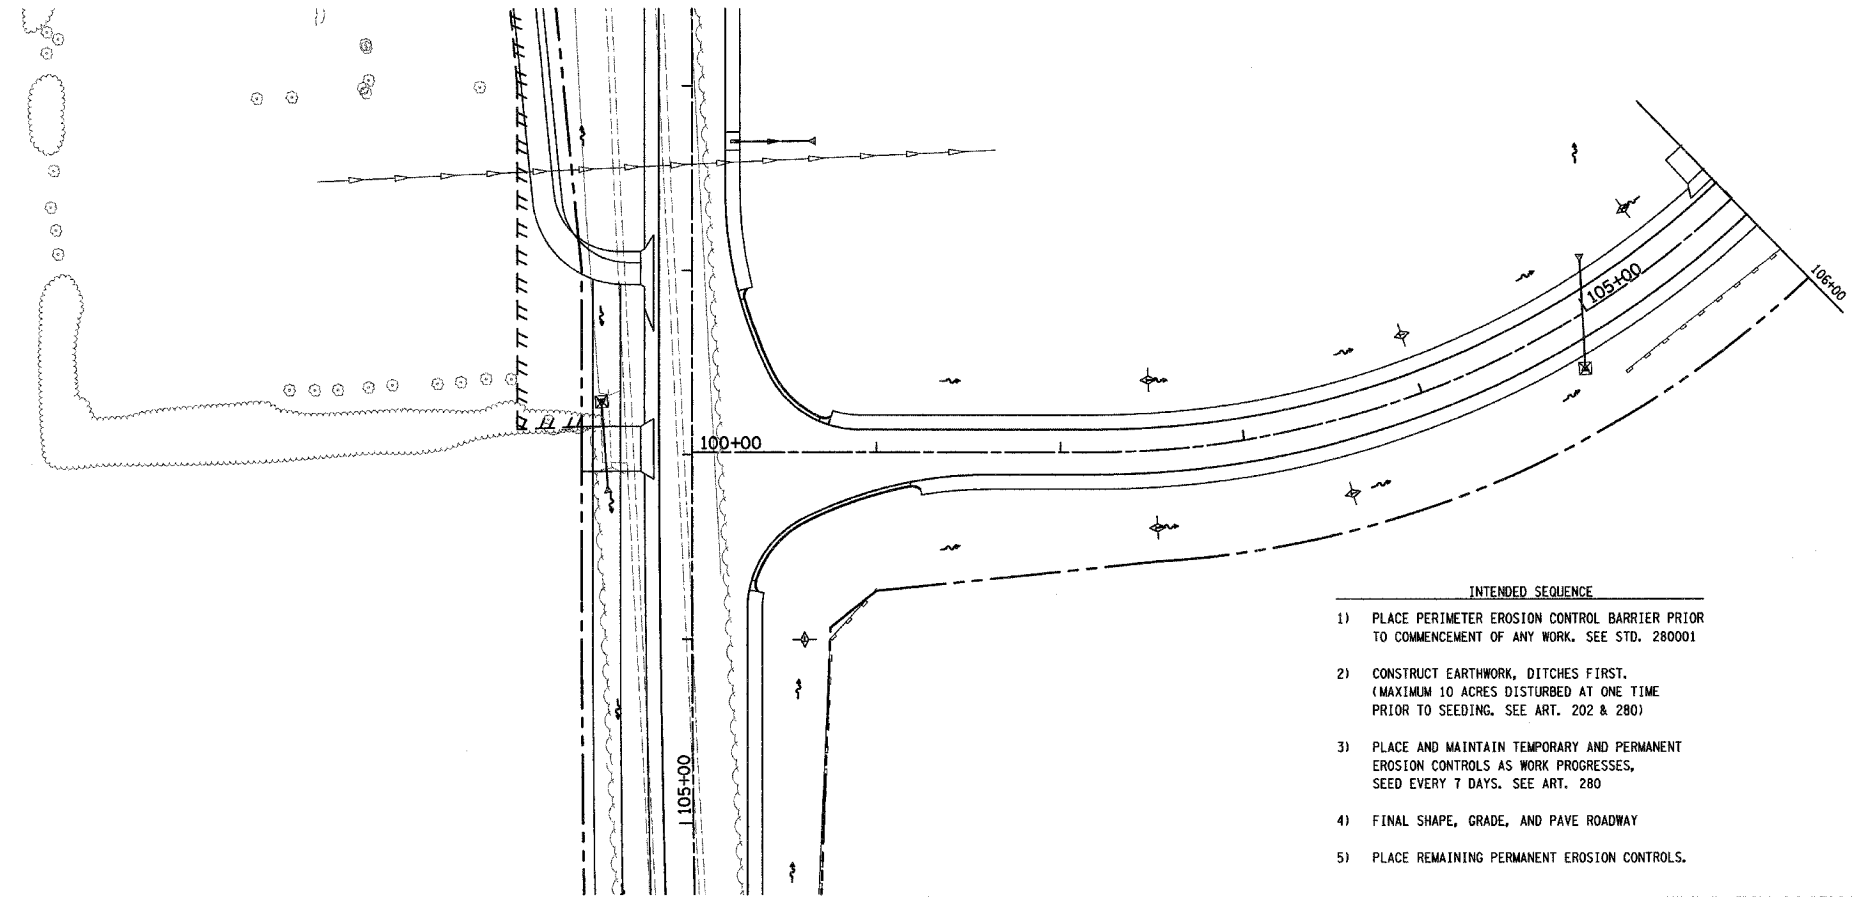

TEMPORARY DITCH CHECKS

LOCATION	EACH
102+50, LT	1
102+50, RT	1
103+50, RT	1
104+00, LT	1
105+50, LT	1
107+00, LT	1
108+50, LT	1
110+00, LT	1
111+00, RT	1
111+50, LT	1
112+50, RT	1
113+00, LT	1
114+00, RT	1
114+50, LT	1
115+50, RT	1
TOTAL THIS SHEET	15

INLET AND PIPE PROTECTION

STATION	EACH
104+85, RT	1
115+86, LT	1
TOTAL THIS SHEET	2

PERIMETER EROSION BARRIER

STATION TO STATION	LN FT
105+00 RT - 109+00 RT	429.9

- INTENDED SEQUENCE**
- 1) PLACE PERIMETER EROSION CONTROL BARRIER PRIOR TO COMMENCEMENT OF ANY WORK. SEE STD. 280001
 - 2) CONSTRUCT EARTHWORK, DITCHES FIRST. (MAXIMUM 10 ACRES DISTURBED AT ONE TIME PRIOR TO SEEDING. SEE ART. 202 & 280)
 - 3) PLACE AND MAINTAIN TEMPORARY AND PERMANENT EROSION CONTROLS AS WORK PROGRESSES, SEED EVERY 7 DAYS. SEE ART. 280
 - 4) FINAL SHAPE, GRADE, AND PAVE ROADWAY
 - 5) PLACE REMAINING PERMANENT EROSION CONTROLS.

- TEMPORARY INLET PROTECTION
- TEMPORARY DITCH CHECK
- PERIMETER EROSION BARRIER
- EROSION CONTROL BLANKET
- RIP RAP
- SEEDING CLASS 7

- INTENDED SEQUENCE**
- 1) PLACE PERIMETER EROSION CONTROL BARRIER PRIOR TO COMMENCEMENT OF ANY WORK. SEE STD. 280001
 - 2) CONSTRUCT EARTHWORK, DITCHES FIRST. (MAXIMUM 10 ACRES DISTURBED AT ONE TIME PRIOR TO SEEDING. SEE ART. 202 & 280)
 - 3) PLACE AND MAINTAIN TEMPORARY AND PERMANENT EROSION CONTROLS AS WORK PROGRESSES, SEED EVERY 7 DAYS. SEE ART. 280
 - 4) FINAL SHAPE, GRADE, AND PAVE ROADWAY
 - 5) PLACE REMAINING PERMANENT EROSION CONTROLS.

