



F.A.S. RTE.	SECTION	COUNTY	TOTAL SHEETS	SHEET NO.
642	99-00124-01-PV	COLES	157	72
STA.		TO STA.		
FED. ROAD DIST. NO.		ILLINOIS	FED. AID PROJECT	

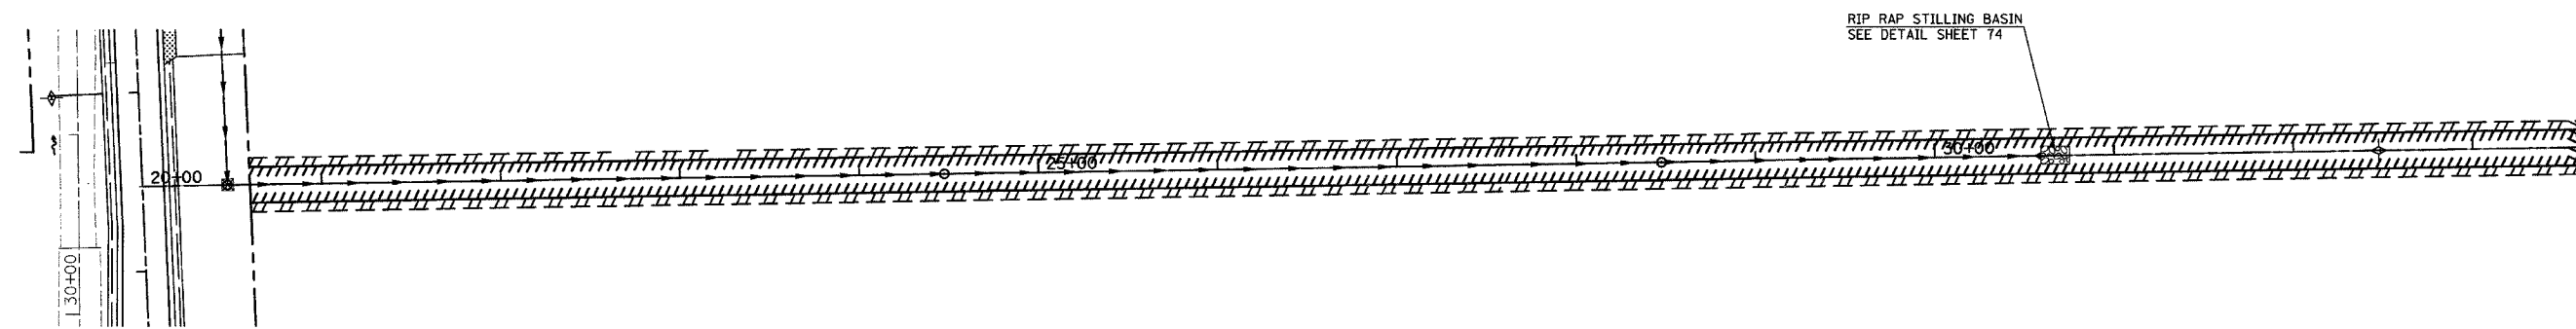

FILTER FABRIC FOR RIPRAP	
STATION	SQ YD
30+55	17.8

STONE RIPRAP, CLASS A4	
STATION	SQ YD
30+55	17.8

TEMPORARY DITCH CHECKS	
LOCATION	EACH
32+50	1

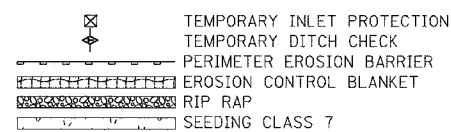

INTENDED SEQUENCE

- 1) PLACE PERIMETER EROSION CONTROL BARRIER PRIOR TO COMMENCEMENT OF ANY WORK. SEE STD. 280001
- 2) CONSTRUCT EARTHWORK, DITCHES FIRST. (MAXIMUM 10 ACRES DISTURBED AT ONE TIME PRIOR TO SEEDING. SEE ART. 202 & 280)
- 3) PLACE AND MAINTAIN TEMPORARY AND PERMANENT EROSION CONTROLS AS WORK PROGRESSES, SEED EVERY 7 DAYS. SEE ART. 280
- 4) FINAL SHAPE, GRADE, AND PAVE ROADWAY
- 5) PLACE REMAINING PERMANENT EROSION CONTROLS.

REVISIONS	
NAME	DATE

ILLINOIS DEPARTMENT OF TRANSPORTATION

EROSION CONTROL PLAN

SCALE: VERT. 1" = 50'
 HORIZ. 1" = 50'
 DATE 08/16/2005

DRAWN BY RLH
 CHECKED BY MED

TUG PROJ. #1391022-5
 SHEET EROSION-W.dgn
 08/16/2005