



F.A.P. RTE.	SECTION	COUNTY	TOTAL SHEETS	SHEET NO.
750	(112,113) Y, WRS	FAYETTE	178	28
STA. 204+00	TO STA. 236+00			
FED. ROAD DIST. NO. 7		ILLINOIS	FED. AID PROJECT	

**CONTRACT NO. 94927**

PLAN	DATE
SURVEYED	
PLOTTED	
NOTE BOOK	
NO.	
ADD' FILE NAME	

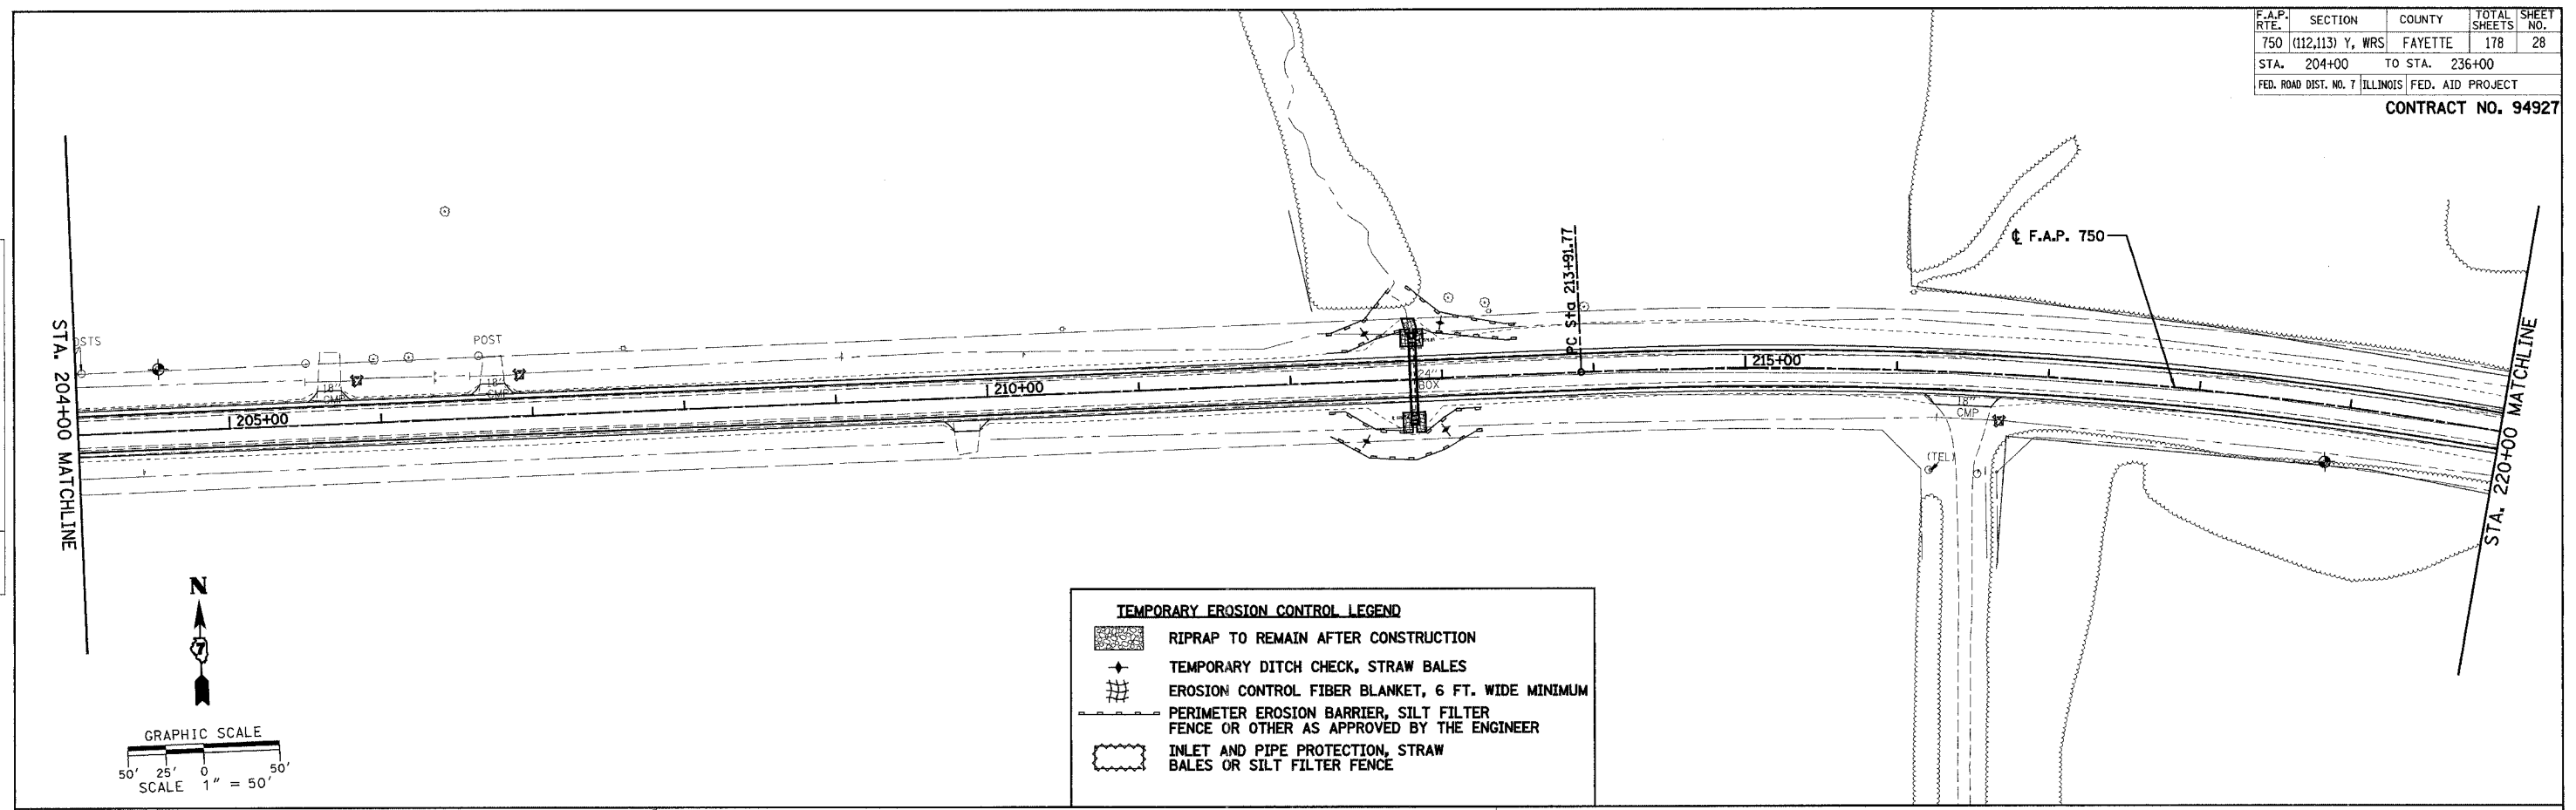

PLAN	DATE
SURVEYED	
PLOTTED	
NOTE BOOK	
NO.	
ADD' FILE NAME	

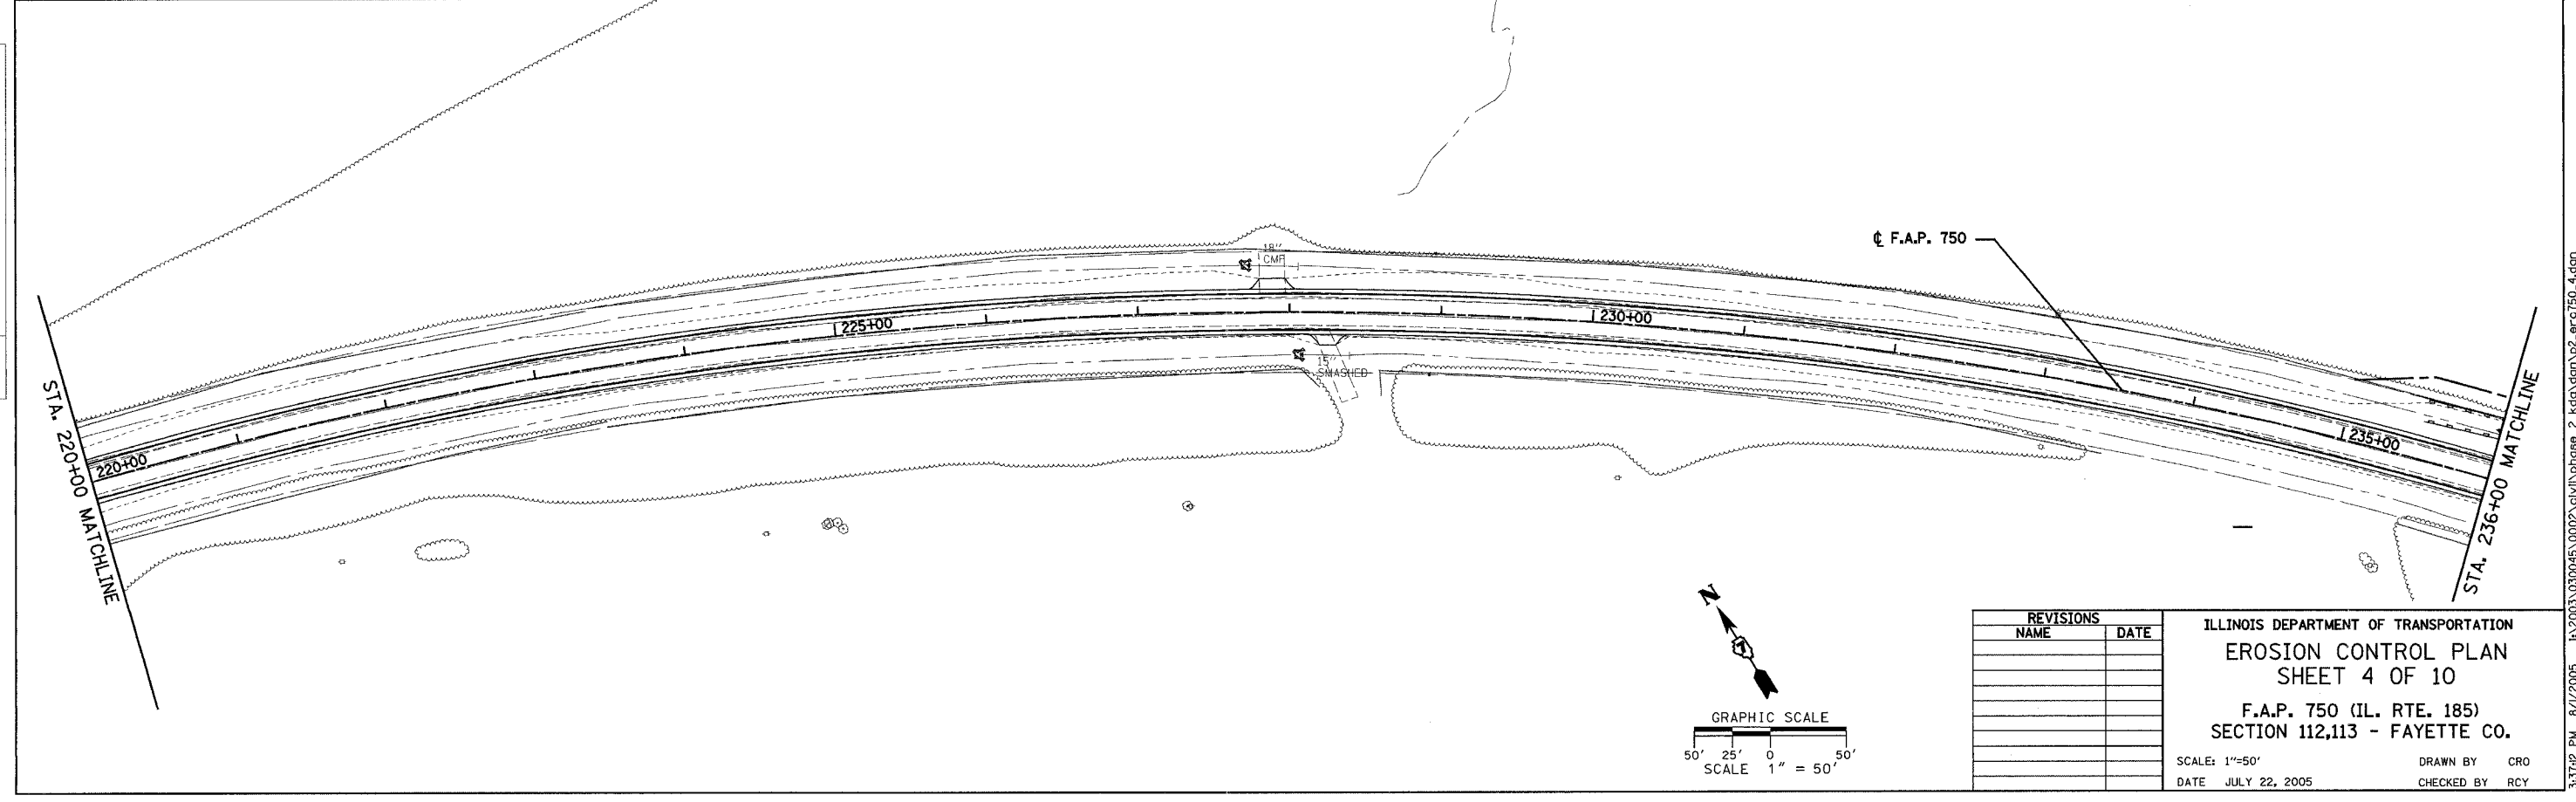

REVISIONS	
NAME	DATE

ILLINOIS DEPARTMENT OF TRANSPORTATION  
**EROSION CONTROL PLAN**  
**SHEET 4 OF 10**  
 F.A.P. 750 (IL. RTE. 185)  
 SECTION 112,113 - FAYETTE CO.  
 SCALE: 1"=50'  
 DATE JULY 22, 2005  
 DRAWN BY CRO  
 CHECKED BY RCY