



# LILY LAKE INAI SITE

PLAN	SURVEYED	BY	DATE
	PLOTTED		
	CHECKED		
	BY		
	NO. OF WAY CHECKED		
	NO.		
	PAID FILE NAME		

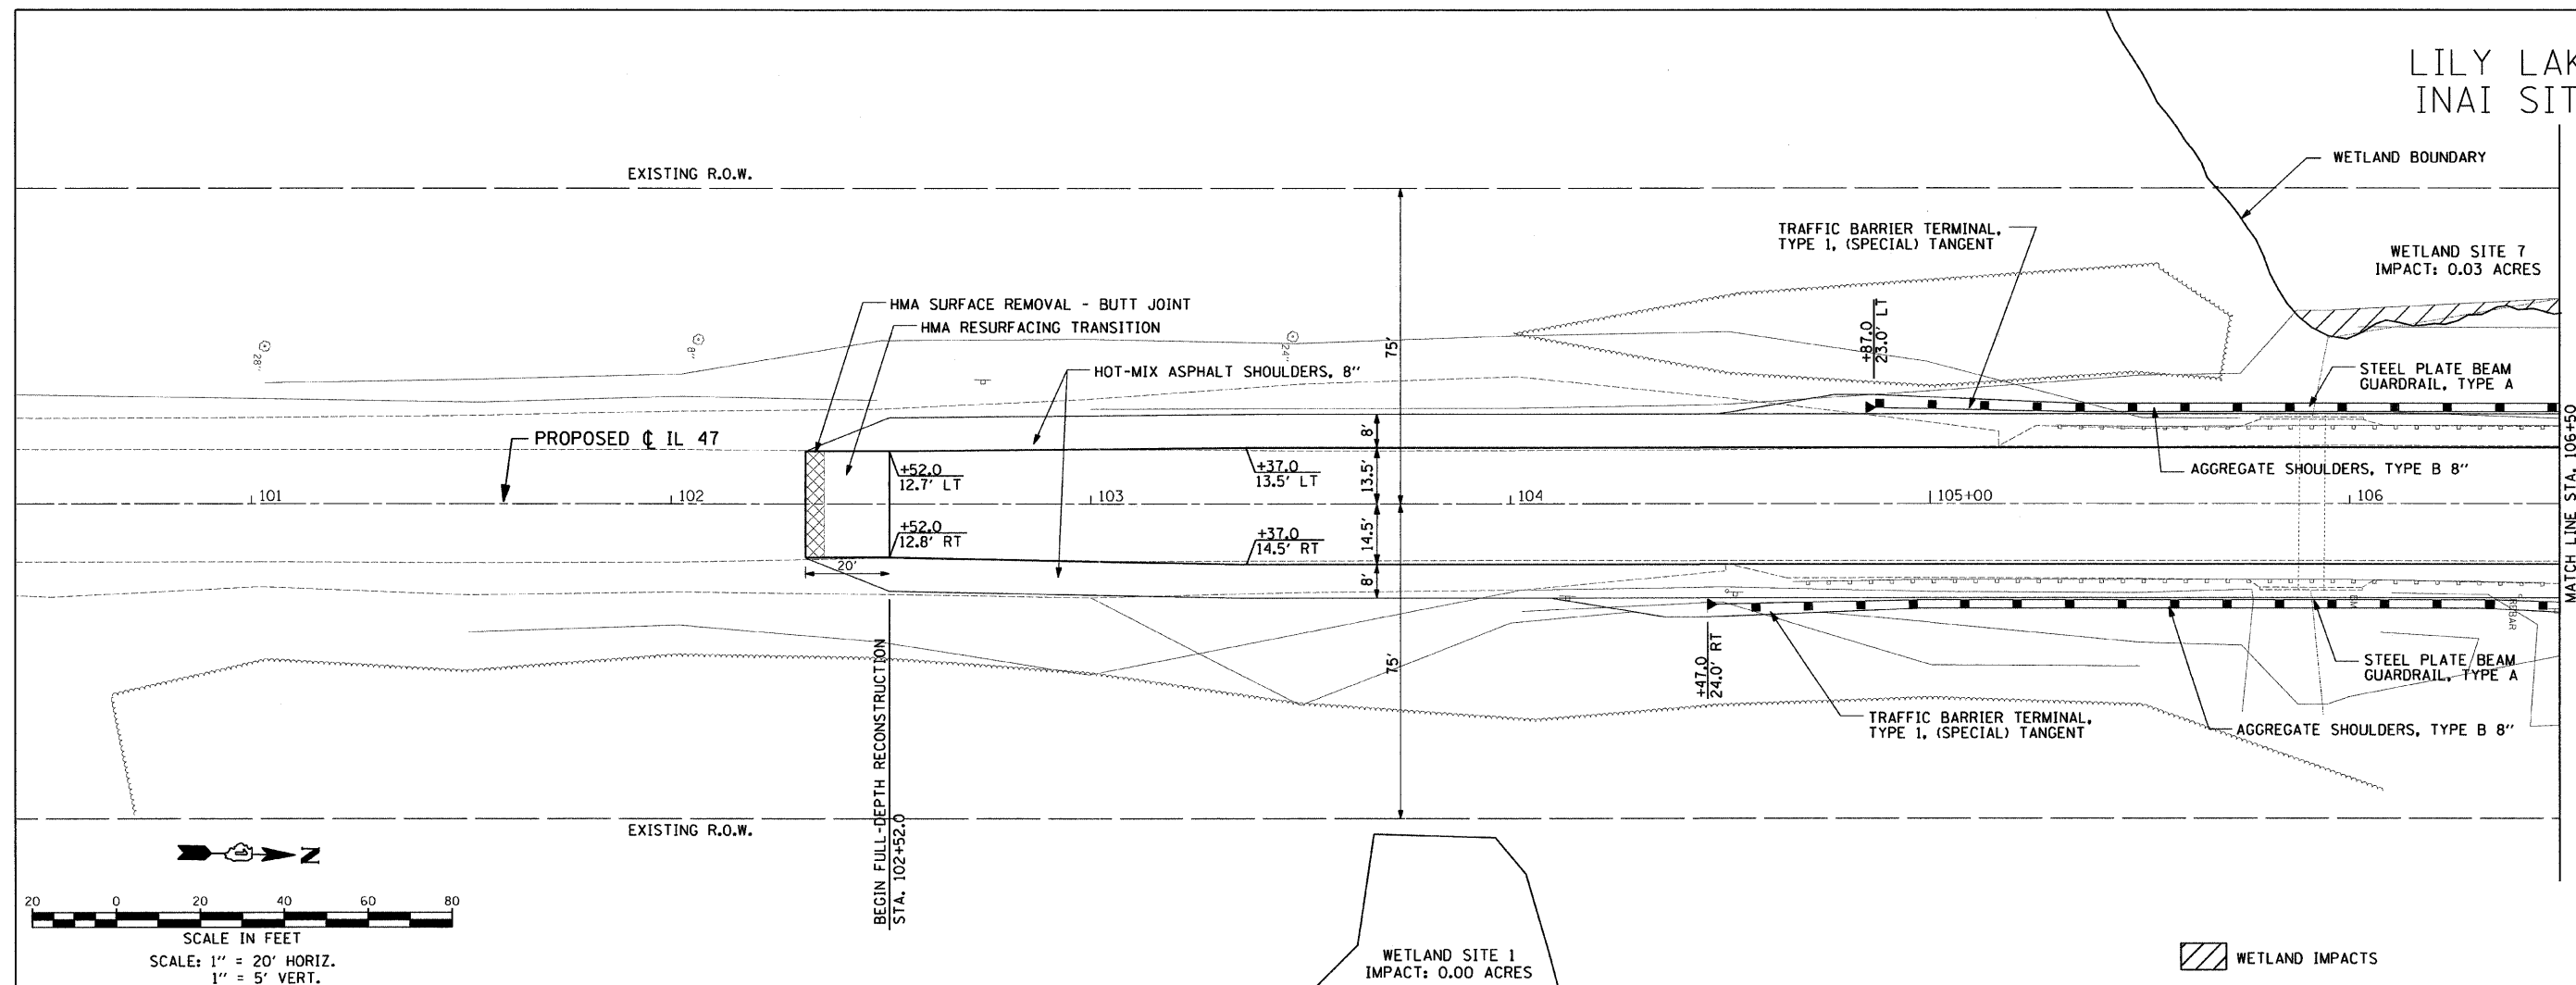

PROFILE	SURVEYED	BY	DATE
	PLOTTED		
	CHECKED		
	BY		
	NO. OF WAY CHECKED		
	NO.		
	STRUCTURE NOTATIONS CHRD		

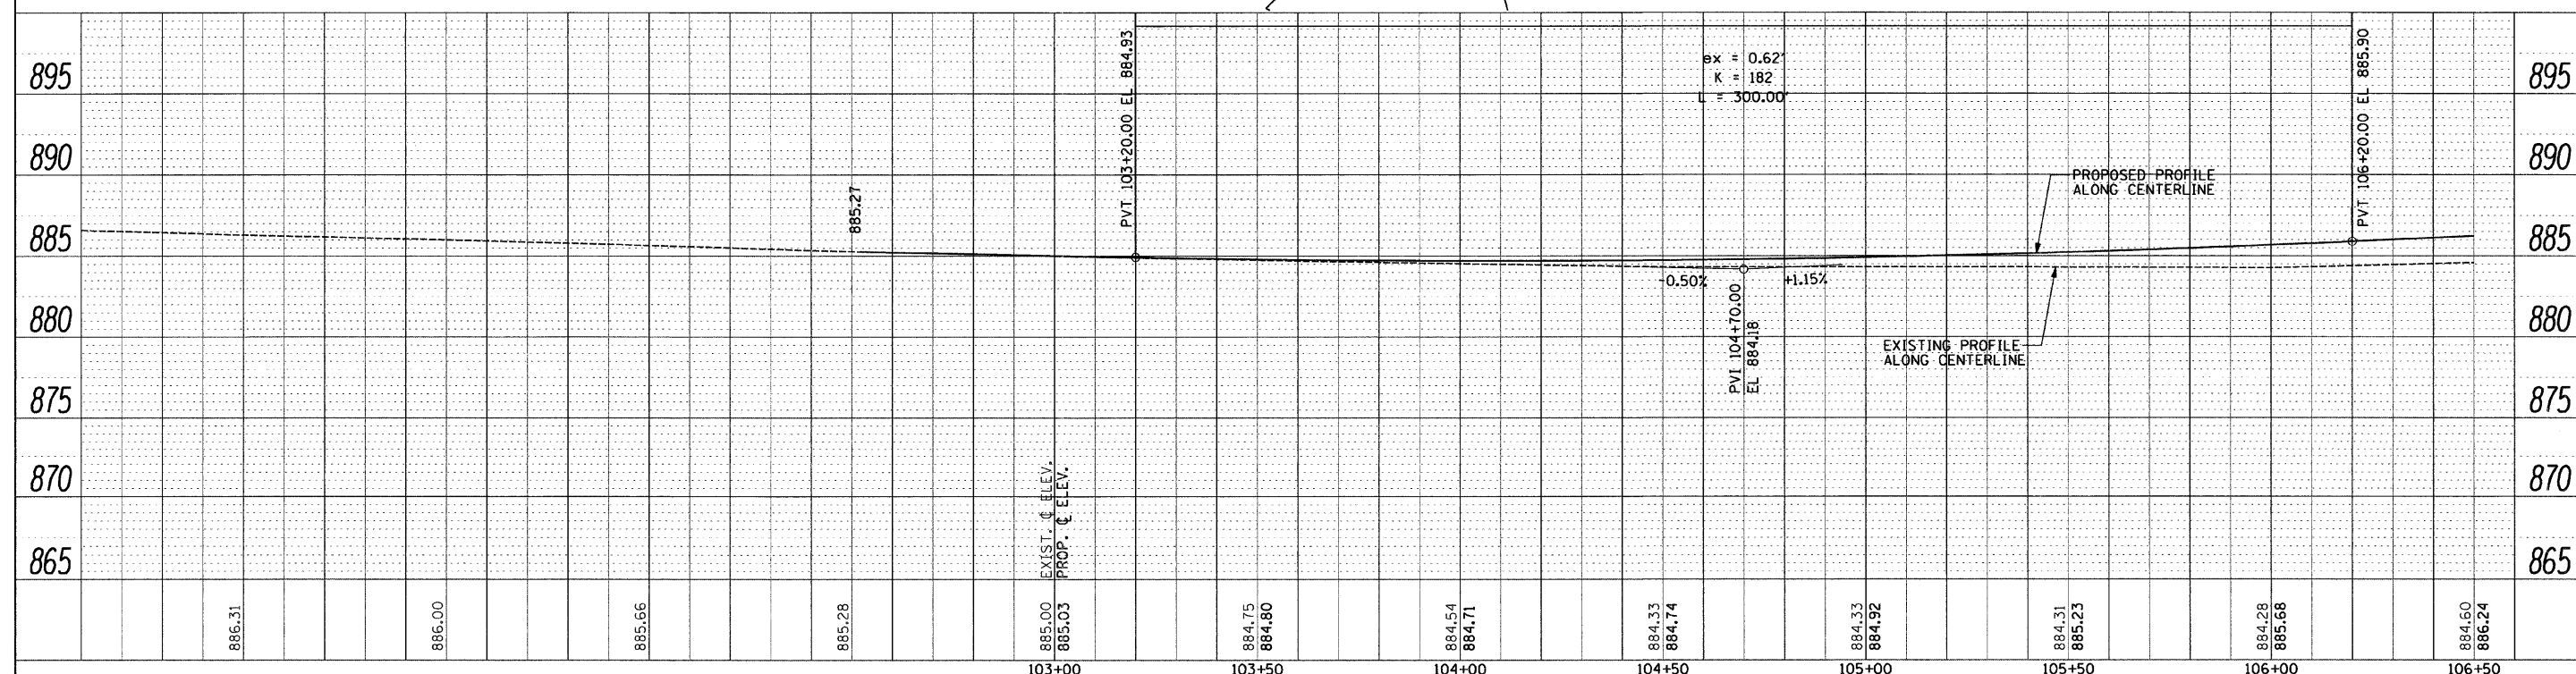

FILE NAME =	USER NAME = .USER.	DESIGNED - AR	REVISED -	<b>STATE OF ILLINOIS DEPARTMENT OF TRANSPORTATION</b>	<b>IL 64 AT IL 47 INTERSECTION IMPROVEMENTS PLAN AND PROFILE</b>			F.A.P. RTE. 307	SECTION 126N-1	COUNTY KANE	TOTAL SHEETS 156	SHEET NO. 23
*FILEL*	10-12-2011	DRAWN - AR	REVISED -		SCALE: 1" = 20'	SHEET NO. 5 OF 8 SHEETS	STA. 102+52 TO STA. 106+50	CONTRACT NO. 62278				
	PLOT SCALE = 20.0000' / IN.	CHECKED - RS	REVISED -		ILLINOIS FED. AID PROJECT							
	PLOT DATE = 10/11/2011	DATE - 09-01-2011	REVISED -									