
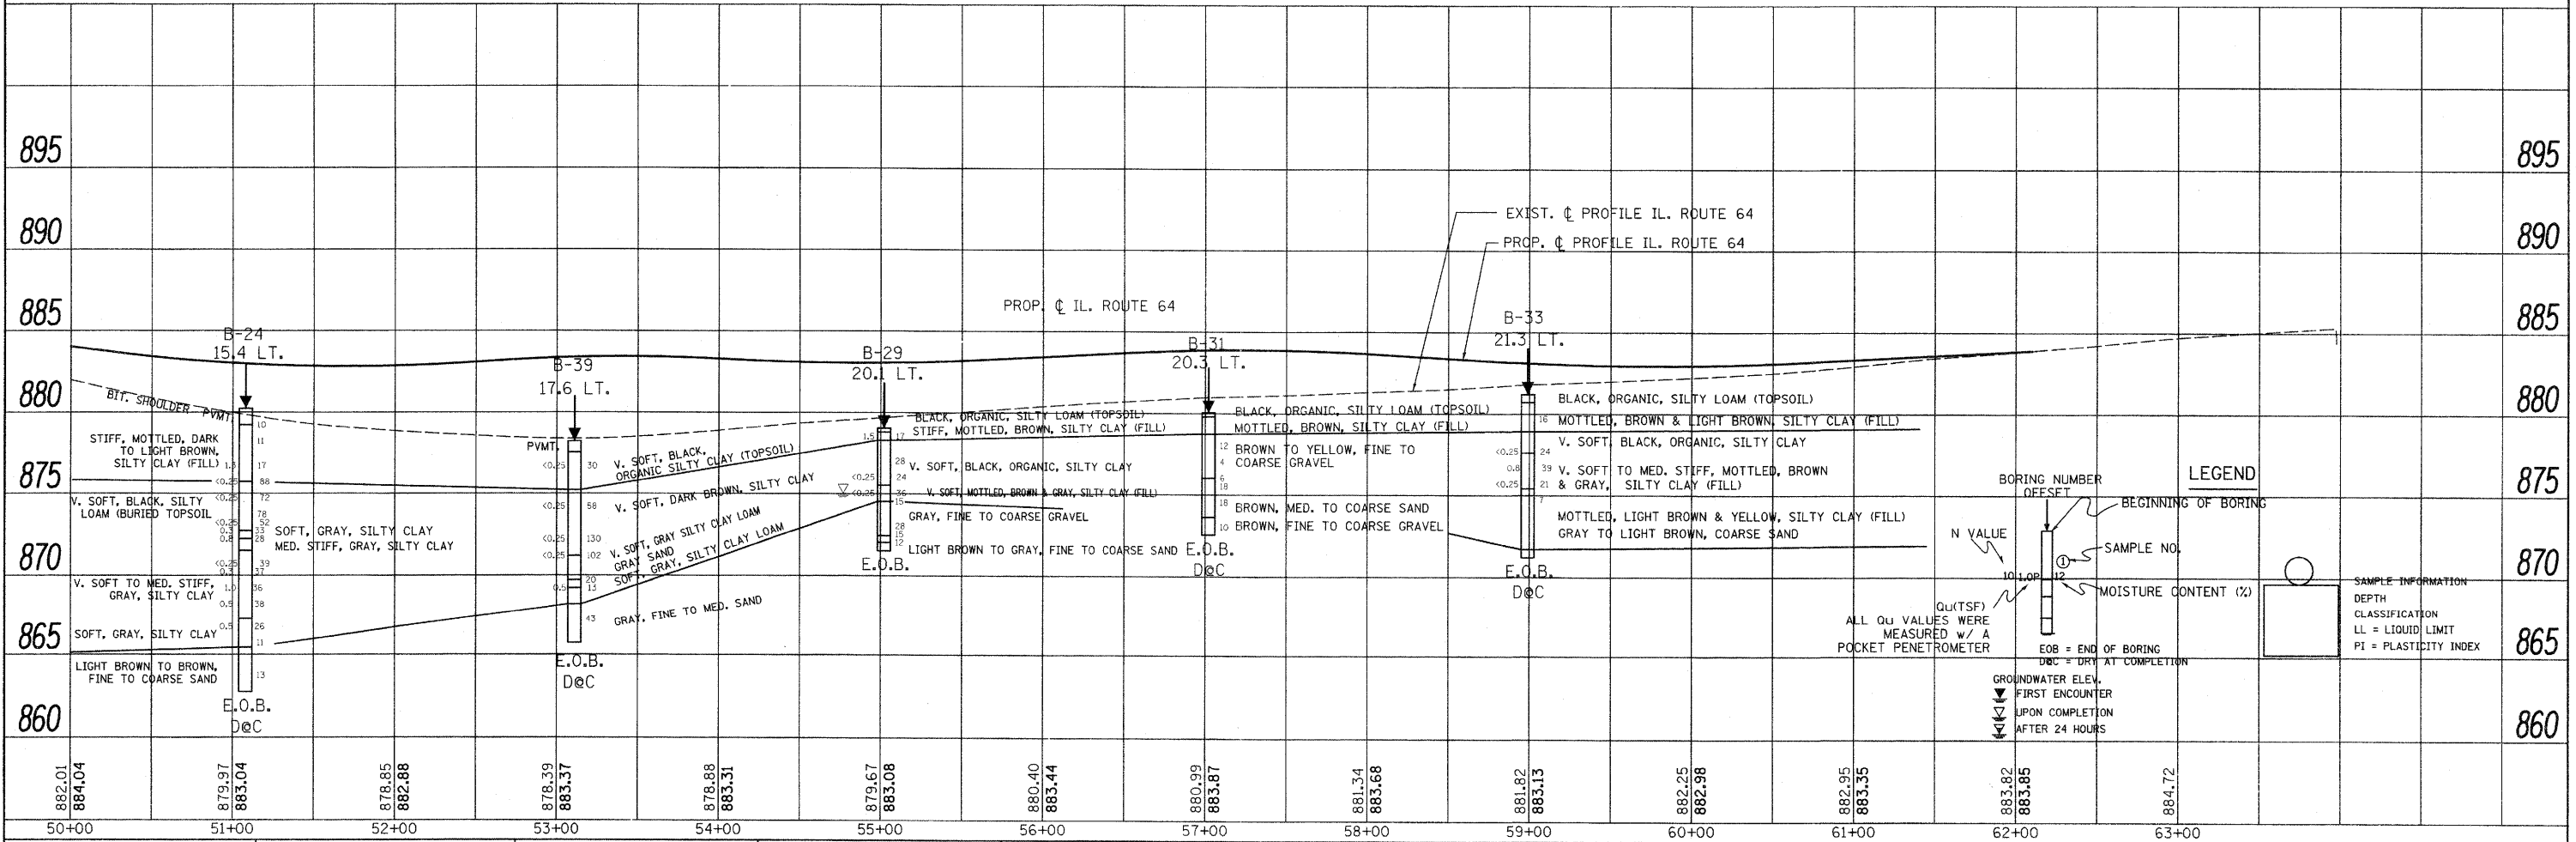


DATE	
BY	
PLANNED	
ALIGNED	
CHECKED	
NO. OF	
DATE	
NO.	

DATE	
BY	
PLANNED	
ALIGNED	
CHECKED	
NO. OF	
DATE	
NO.	

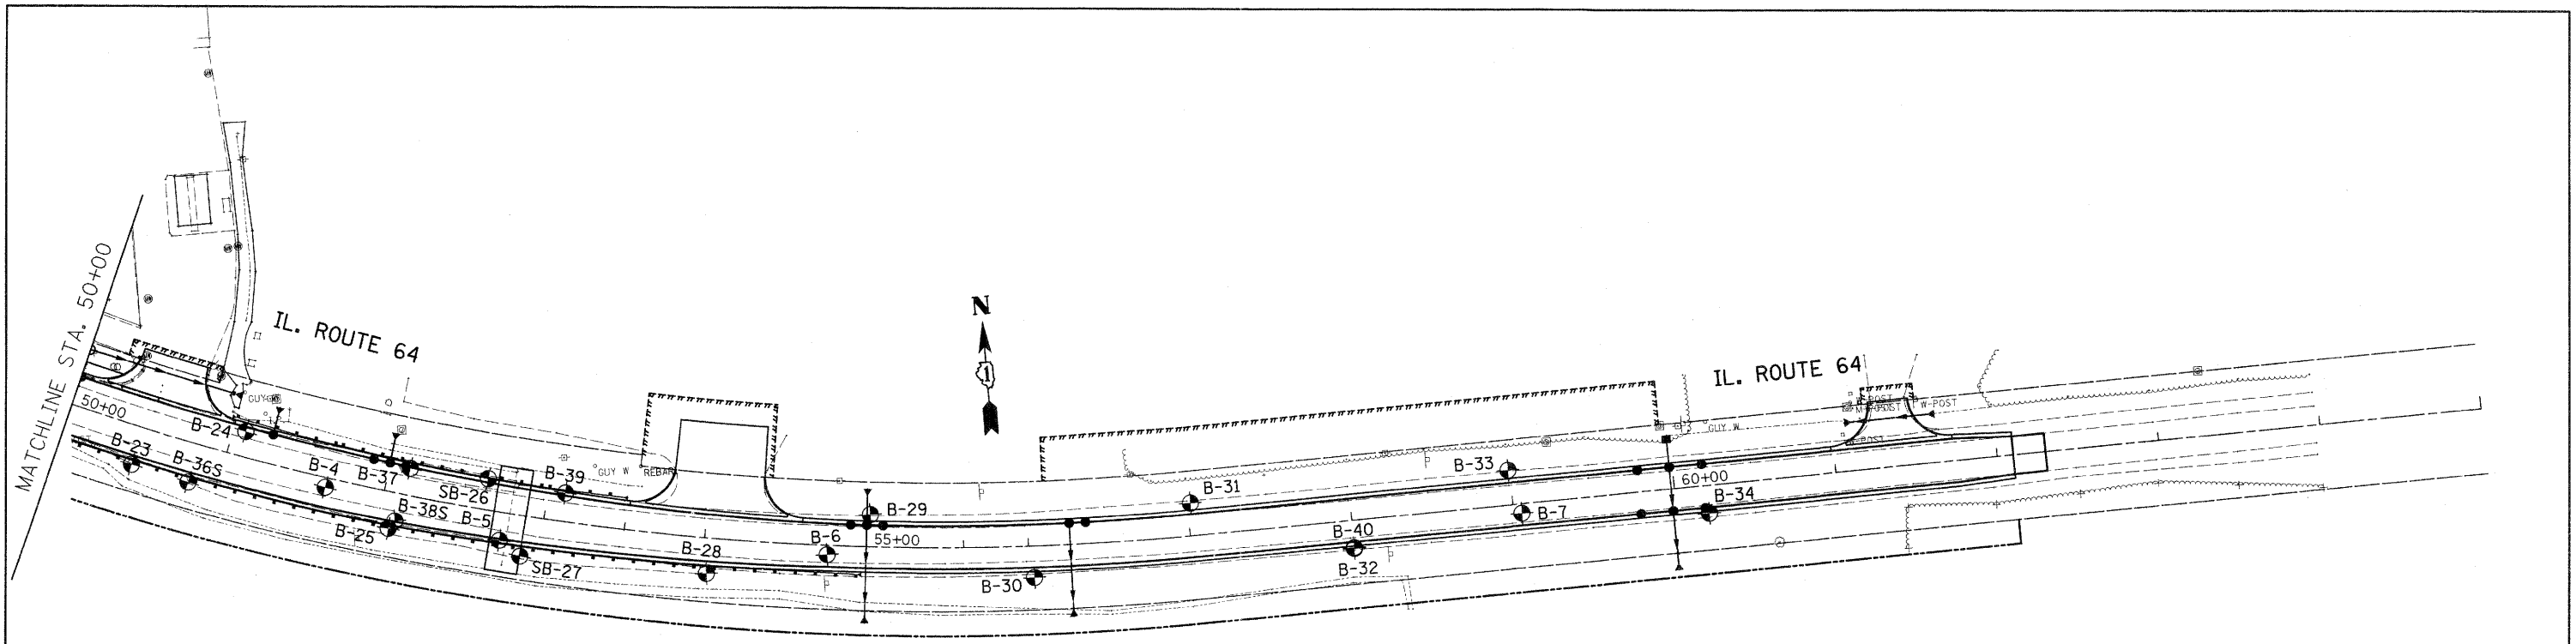

882.01 884.04	879.97 883.04	878.85 882.88	878.39 883.37	878.88 883.31	879.67 883.08	880.44 883.44	880.99 883.97	881.34 883.68	881.82 883.13	882.25 882.98	882.95 883.35	883.82 883.85	884.72
50+00	51+00	52+00	53+00	54+00	55+00	56+00	57+00	58+00	59+00	60+00	61+00	62+00	63+00

FILE NAME =	USER NAME = lszekrf
c:\pwworkspace\lshzkrf\2011\122611-1-11\122611-1-11.dgn	122611-1-11.dgn
PLOT SCALE = 50.0000 / IN.	
PLOT DATE = 4/19/2011	

DESIGNED -	REVISED -
DRAWN -	REVISED -
CHECKED -	REVISED -
DATE	REVISED -

STATE OF ILLINOIS
DEPARTMENT OF TRANSPORTATION

IL. ROUTE 64 LEFT SIDE	
SOILS PLAN AND PROFILE	
SCALE:	SHEET NO. 4 OF 8 SHEETS
STA.	TO STA.

F.A.P. RTE.	SECTION	COUNTY	TOTAL SHEETS	SHEET NO.
307	126N-1	KANE	156	30
CONTRACT NO. 62278				
ILLINOIS FED. AID PROJECT				