
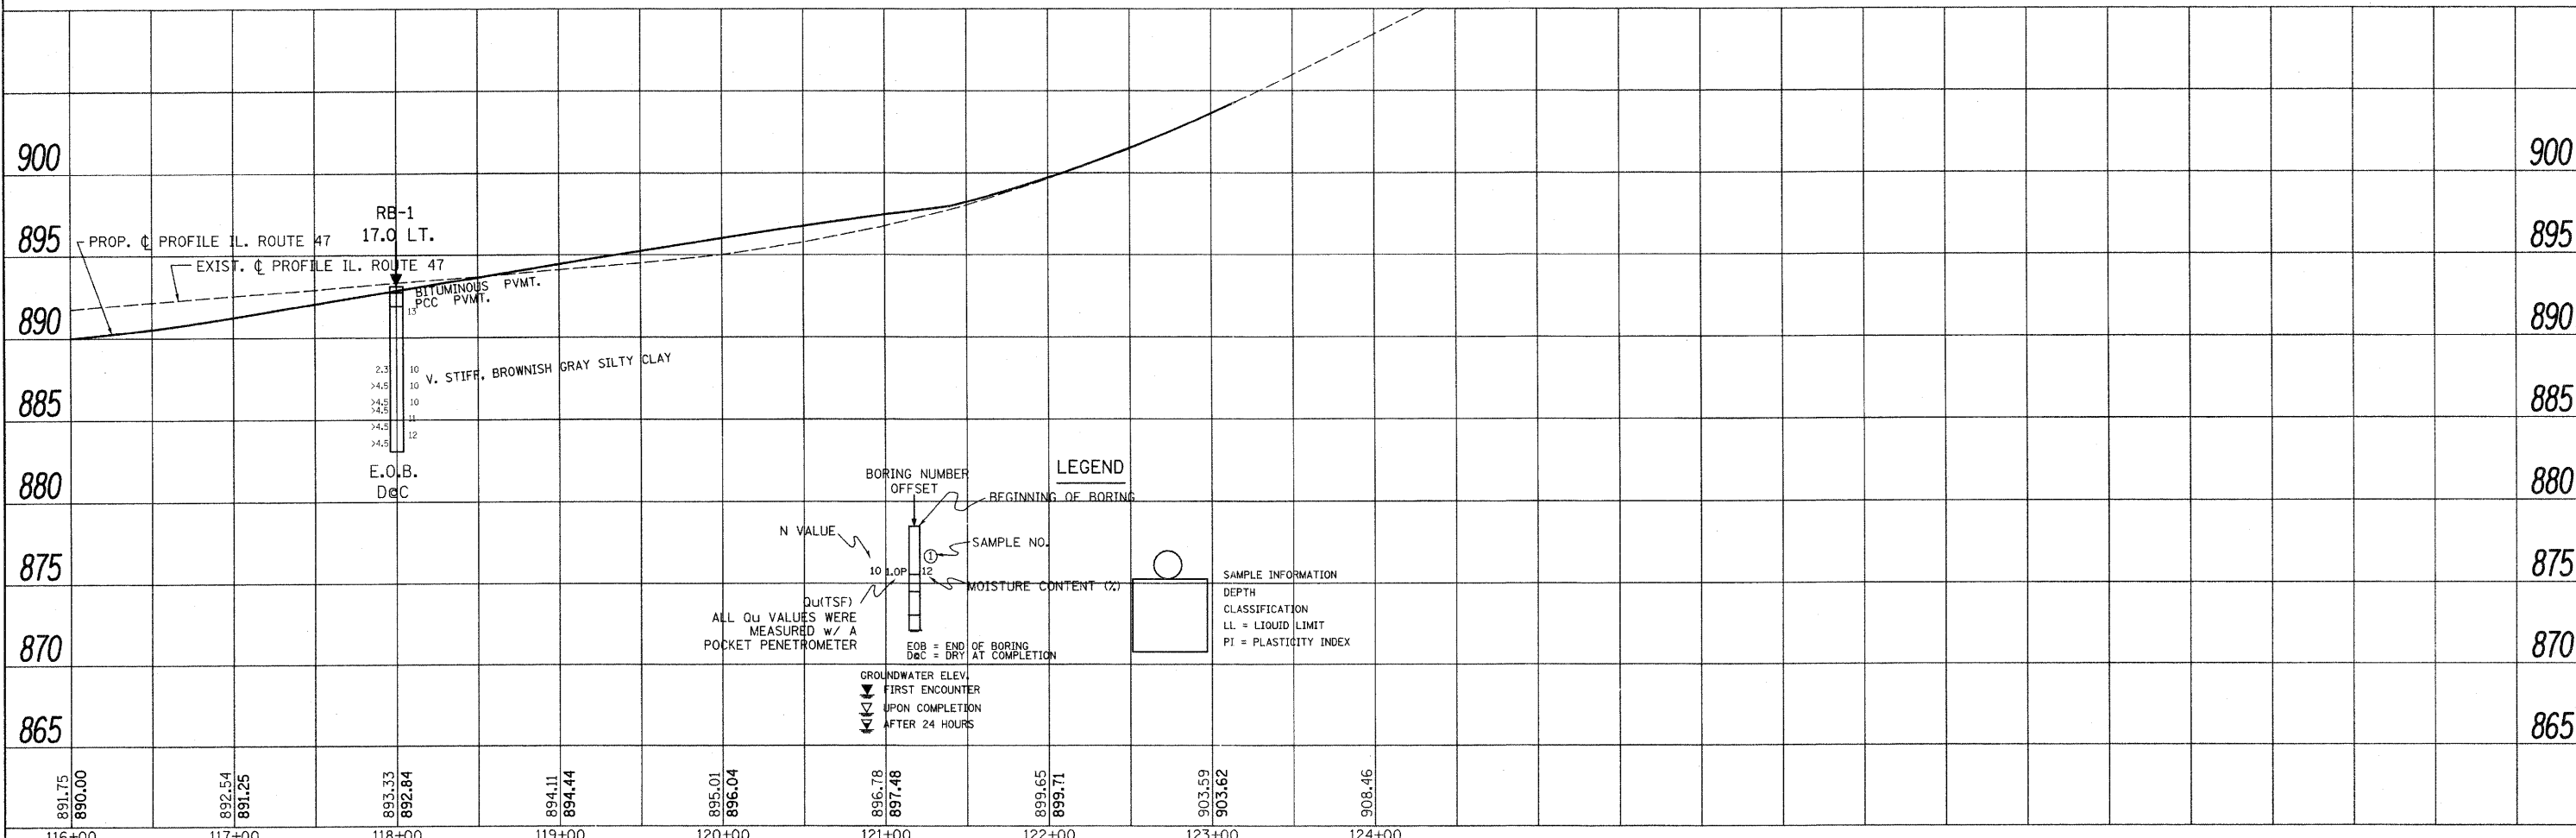


PLAN	DATE
BY	
DESIGNED	
DRAWN	
CHECKED	
REVISIONS	
NO.	
DATE	
BY	
DESIGNED	
DRAWN	
CHECKED	
REVISIONS	
NO.	
DATE	

PROFILE	DATE
BY	
DESIGNED	
DRAWN	
CHECKED	
REVISIONS	
NO.	
DATE	
BY	
DESIGNED	
DRAWN	
CHECKED	
REVISIONS	
NO.	
DATE	

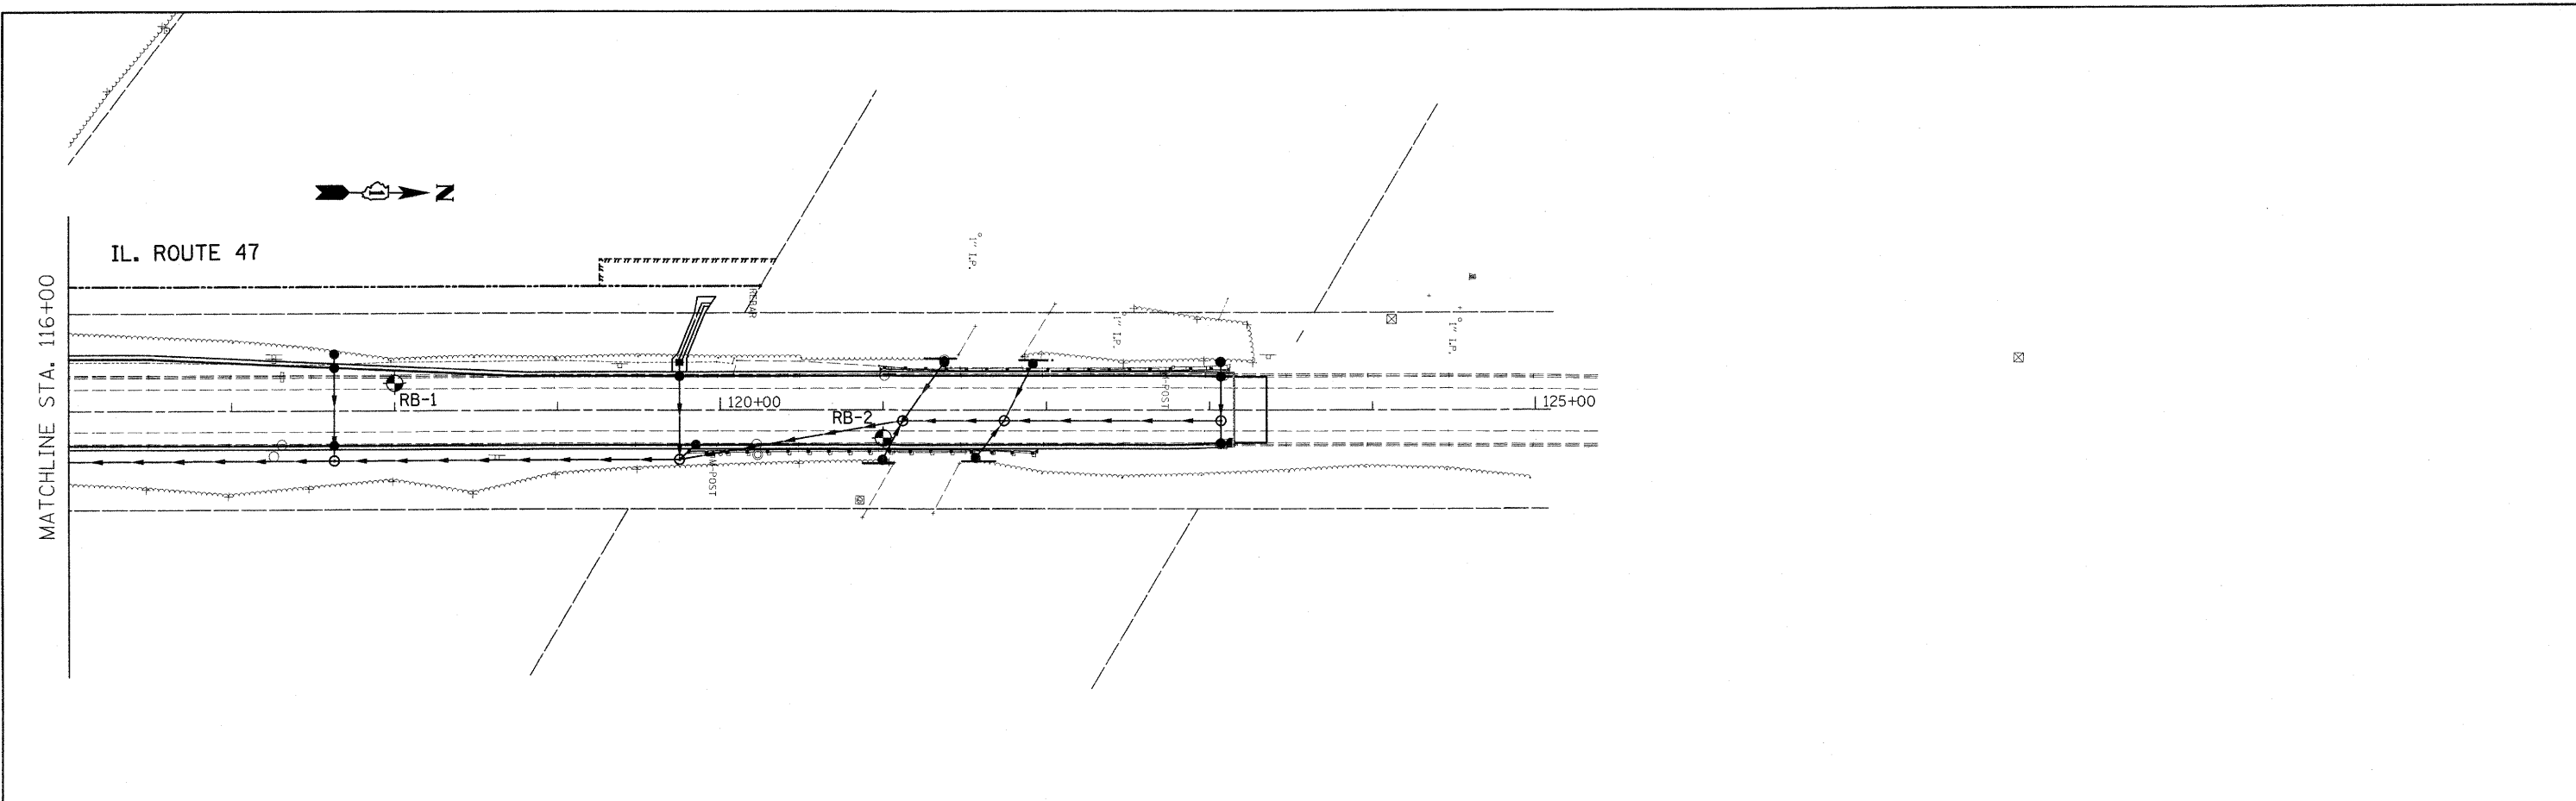

891.75 890.00	892.54 891.25	893.33 892.84	894.11 894.44	895.01 896.04	896.78 897.48	899.65 899.71	903.59 903.62	908.46
116+00	117+00	118+00	119+00	120+00	121+00	122+00	123+00	124+00

FILE NAME = ...
USER NAME = lszak-r
DRAWN -
CHECKED -
PLOT SCALE = 50.0000' / IN.
PLOT DATE = 4/19/2011

DESIGNED -
REVISIONS -
REVISIONS -
REVISIONS -
REVISIONS -
DATE -

**STATE OF ILLINOIS
DEPARTMENT OF TRANSPORTATION**

**IL. ROUTE 47 LEFT SIDE
SOILS PLAN AND PROFILE**

SCALE: SHEET NO. 6 OF 8 SHEETS STA. TO STA.

F.A.P. RTE.	SECTION	COUNTY	TOTAL SHEETS	SHEET NO.
307	126N-1	KANE	156	32
CONTRACT NO. 62278				
ILLINOIS FED. AID PROJECT				