
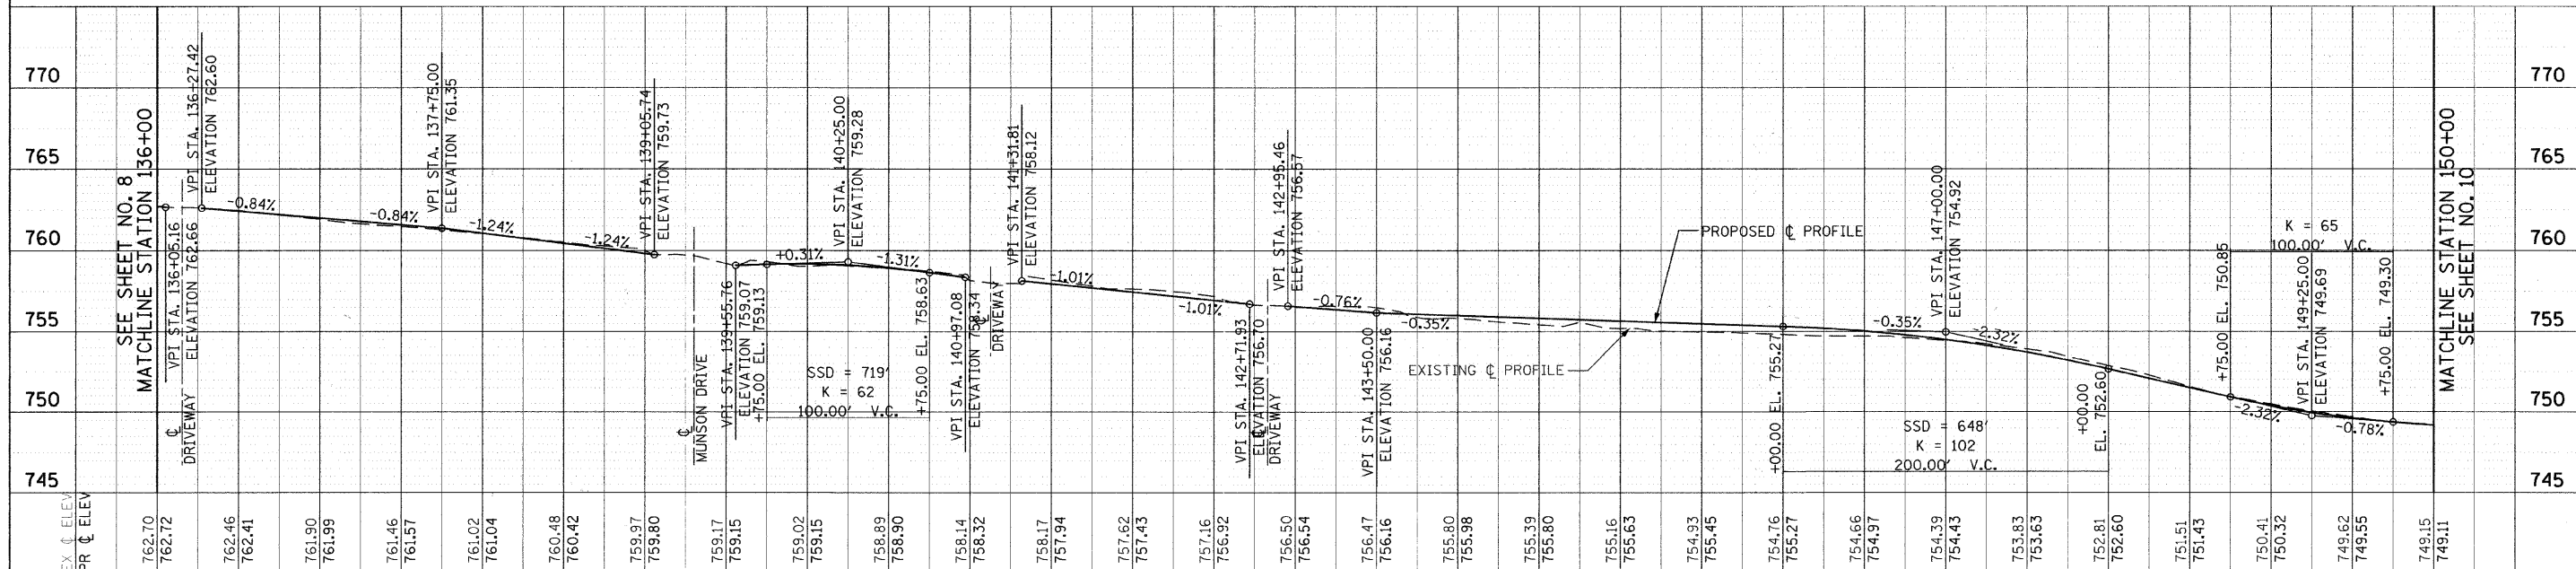
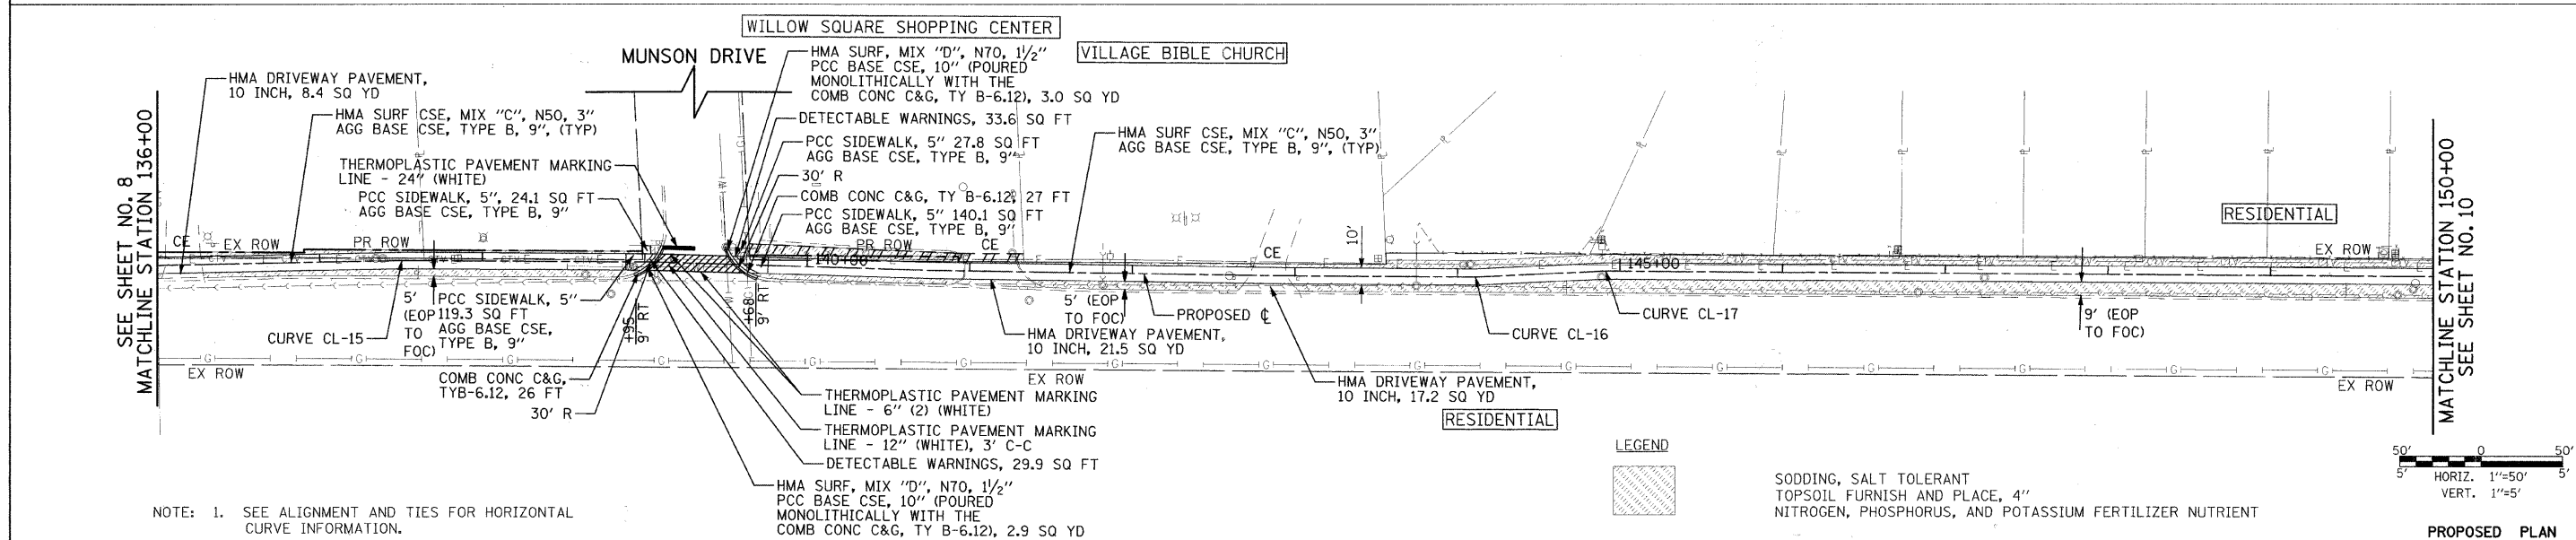


DATE	
BY	
REVISION	
PLANNED	
NOTED	
STRUCTURE	
NOTATION	
NO.	

DATE	
BY	
REVISION	
PLANNED	
NOTED	
STRUCTURE	
NOTATION	
NO.	

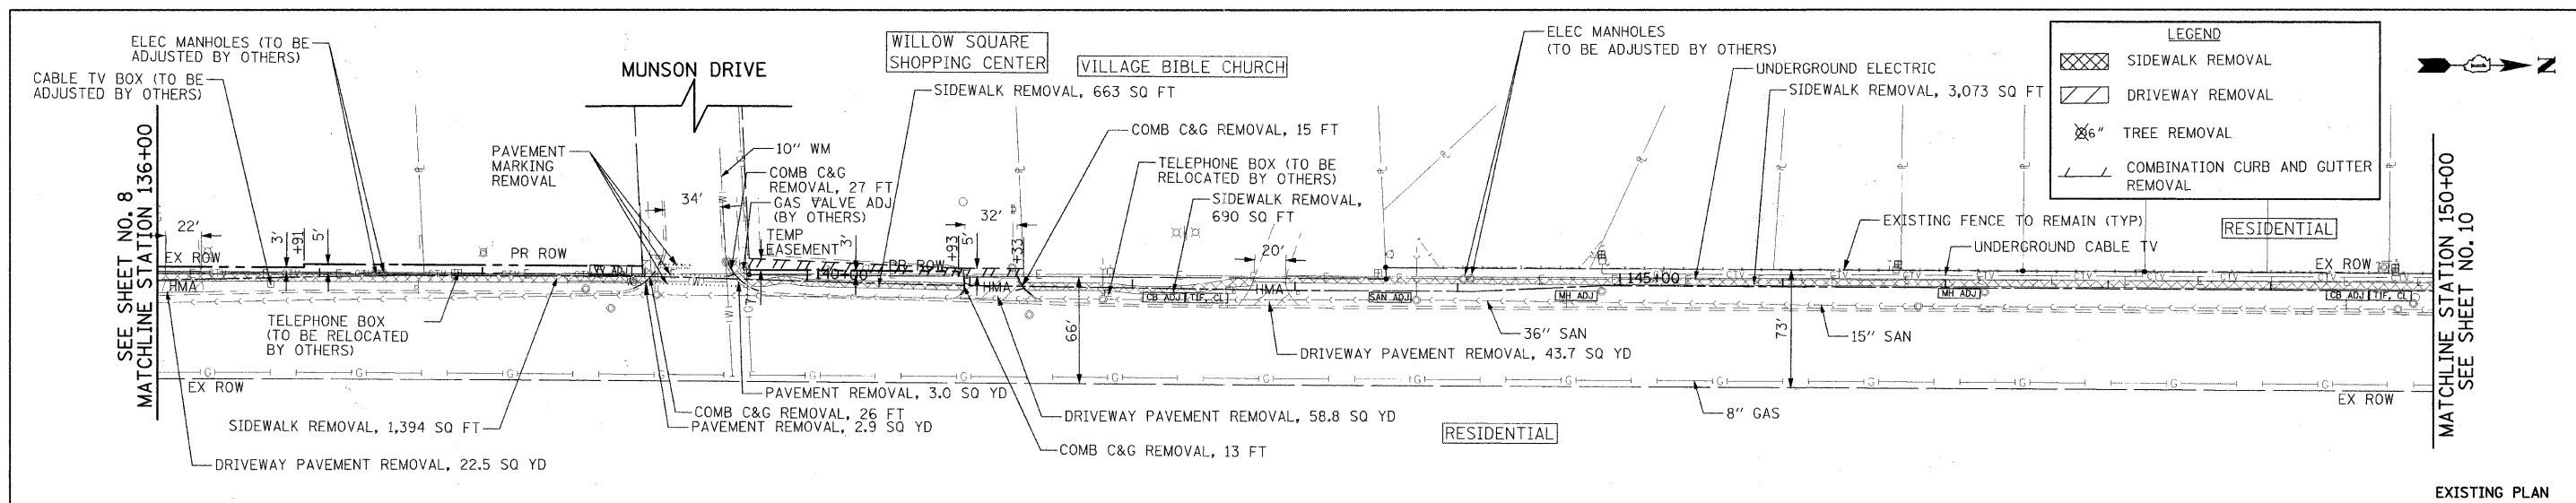

FILE NAME =	USER NAME = dxblock	DESIGNED - CEC	REVISED -	<b>STATE OF ILLINOIS</b> <b>DEPARTMENT OF TRANSPORTATION</b>	<b>KUHN ROAD BIKE PATH</b> <b>PLAN AND PROFILE</b>	F.A.U. RTE.	SECTION	COUNTY	TOTAL SHEETS	SHEET NO.
gn:\CI\08\0115\Road\Sheets\115 PP 3.sht		DRAWN - BAW	REVISED -			2554	08-00052-00-BT	DuPAGE	33	9
PLCT SCALE =		CHECKED - DWB	REVISED -			PROJECT NO: M-CMM-8003(950)		CONTRACT NO. 63590		
PLCT DATE = 8/27/2011		DATE - 4/06/11	REVISED -			FED. ROAD DIST. NO. ILLINOIS FED. AID PROJECT				