
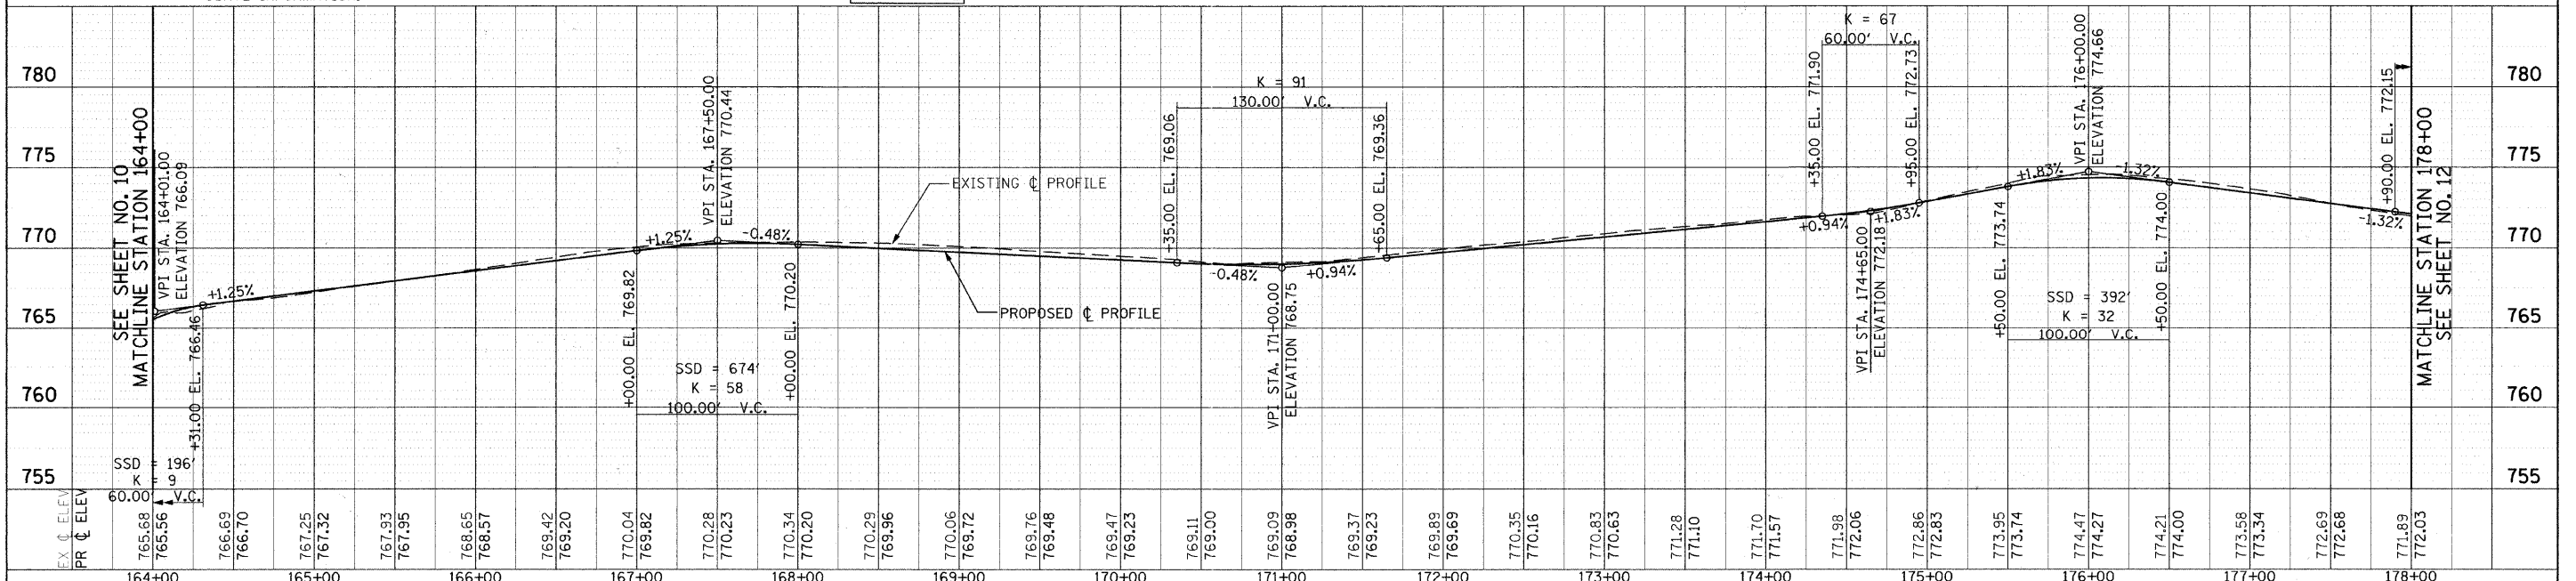
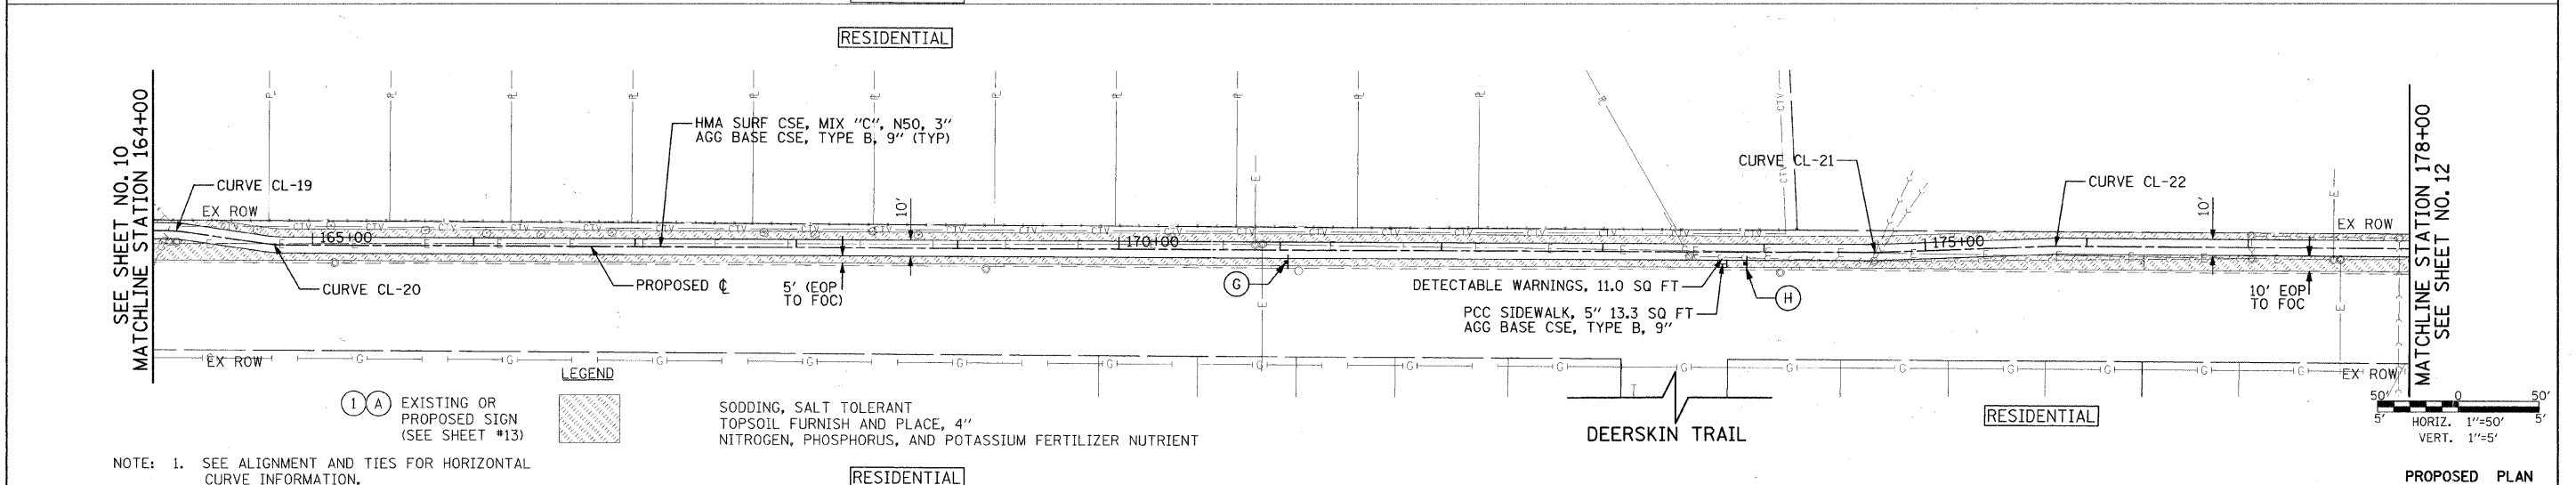


DATE: _____ BY: _____
 SURVEYED: _____ PLOTTED: _____
 CHECKED: _____ REVISIONS: _____
 NOTE BOOK NO. _____ CADD FILE NAME: _____

DATE: _____ BY: _____
 SURVEYED: _____ PLOTTED: _____
 CHECKED: _____ REVISIONS: _____
 NOTE BOOK NO. _____ STRUCTURE NOTATIONS: _____

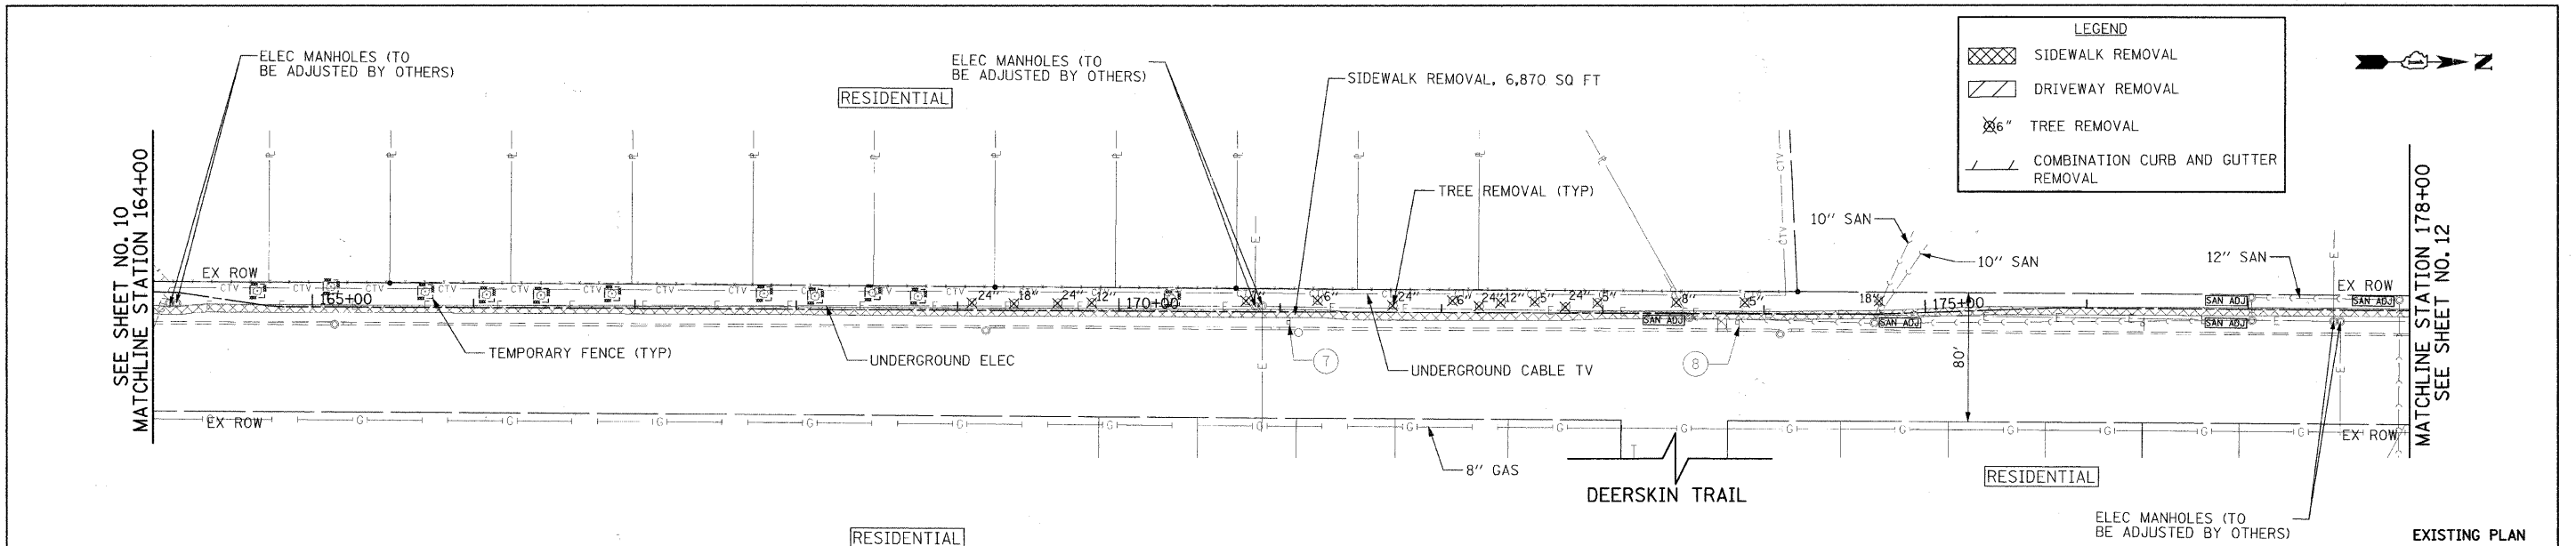

FILE NAME = g:\CH08\0115\Road\Sheets\115-PP-5.sht	USER NAME = dwbloek	DESIGNED - CEC	REVISED -	STATE OF ILLINOIS DEPARTMENT OF TRANSPORTATION	KUHN ROAD BIKE PATH PLAN AND PROFILE	F.A.U. RTE. 2554	SECTION 08-00052-00-BT	COUNTY DuPAGE	TOTAL SHEETS 33	SHEET NO. 11	
PLOT SCALE =	CHECKED - DWB	REVISED -	SCALE: 1"=50'			SHEET NO. 5 OF 6 SHEETS	STA. 164+00 TO STA. 178+00	PROJECT NO: M-CMM-8003(950)	CONTRACT NO. 63590	ILLINOIS FED. AID PROJECT	
PLOT DATE = 8/27/2011	DATE - 4/06/11	REVISED -									